

HTE# 09-500-21652

Harnett County Department of Public Health

20586

PERMIT # 25363

Operation Permit

New Installation Septic Tank Repair Nitrification Line Expansion

Name: (owner) AQ Contracting

PROPERTY LOCATION: SR 1139

SUBDIVISION Tingen Place

LOT # 37

System Installer: D. J. Ireland

Registration # _____

Basement with plumbing: Garage Number of Bedrooms 3

Type of Water Supply: Community Public Well Distance from well 100 feet

System Type: E-2 Flow

Types V and VI Systems expire in 5 years.

(In accordance with Table V a)


70w

Fence

Owner must contact Health Department 6 months prior to expiration for permit renewal.

CONC. MANT

This system has been installed in compliance with applicable North Carolina General Statutes, Rules for Sewage Treatment and Disposal, and all conditions of the Improvement Permit and Construction Authorization.

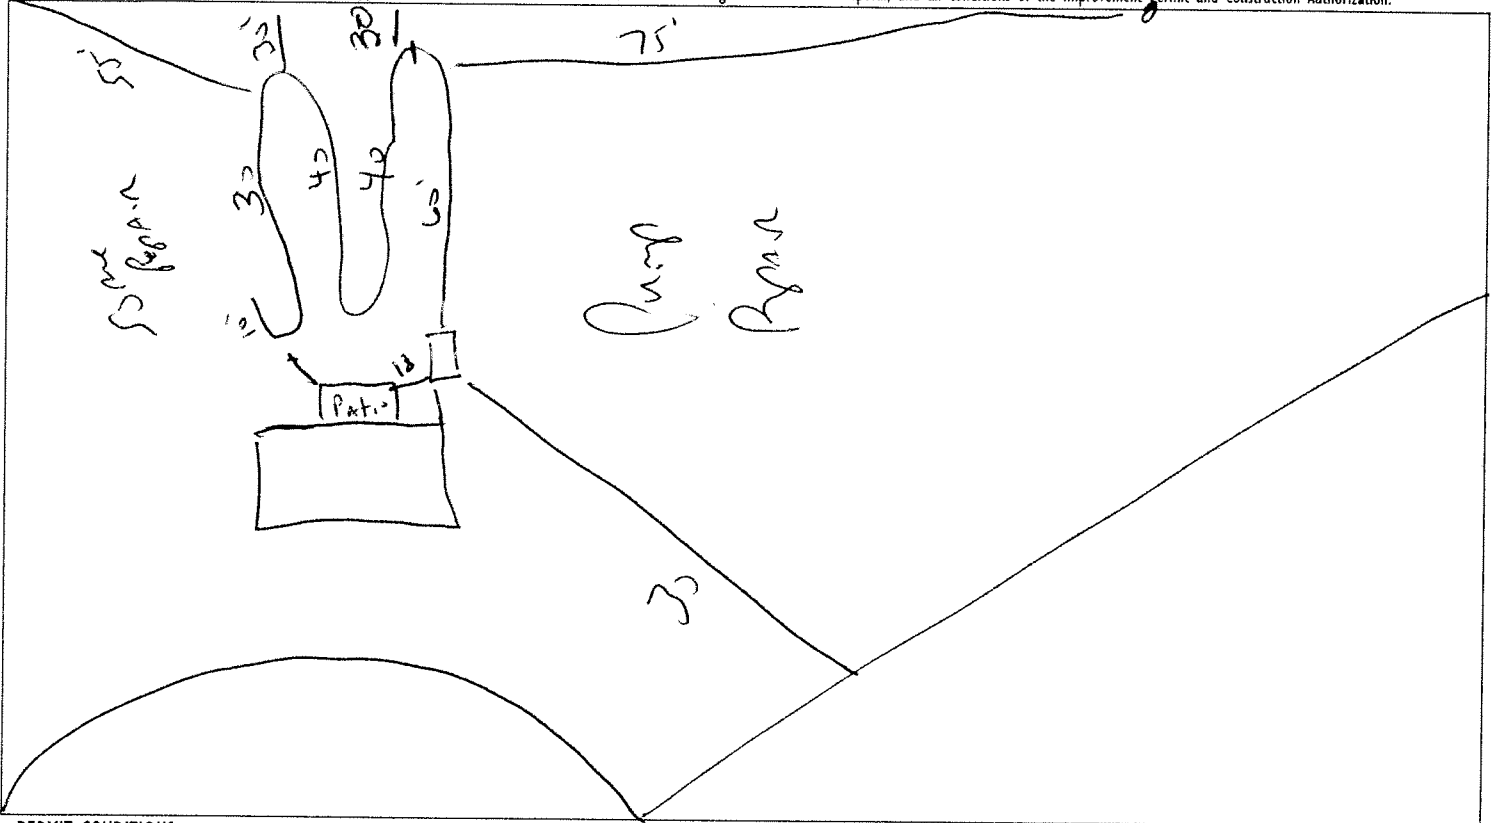

PERMIT CONDITIONS:

- I. Performance: System shall perform in accordance with Rule .1961.
- II. Monitoring: As required by Rule .1961.
- III. Maintenance: As required by Rule .1961. Other: _____
Subsurface system operator required? Yes No
If yes, see attached sheet for additional operation conditions, maintenance and reporting.
- IV. Operation: _____
- V. Other: _____

Following are the specifications for the sewage disposal system on the above captioned property.

Type of system: Conventional Other E-2 Flow Septic Tank: 1000 gallons Pump Tank: _____ gallons
 Subsurface No. of _____ exact length _____ width of _____ depth of _____
 Drainage Field ditches 1 of each ditch 180 feet ditches 3 feet ditches 18-24 inches
 French Drain Required: _____ Linear feet

Authorized State Agent [Signature] Date 05-04-09