

- PLYWOOD SHEETING ON OUTSIDE,  
COVERED BY VINYL SIDING
- ARCHITECTURAL SHINGLES

± 6/12 PITCH  
18" OVERHANG

(2) 2"x6" PLATES

2"x6"x8" STUDS

(2) 2"x6" PLATES

2 Rows  
OF  
8"x8"x16"  
CONCRETE  
BLOCK


12" FOOTER


ALL STUDS ARE  
16" APART.  
(28)

□ = 1'  
NORTH WALL

SHRADER  
585 PRAIRIE LN.  
LILLINGTON, NC

p. 5

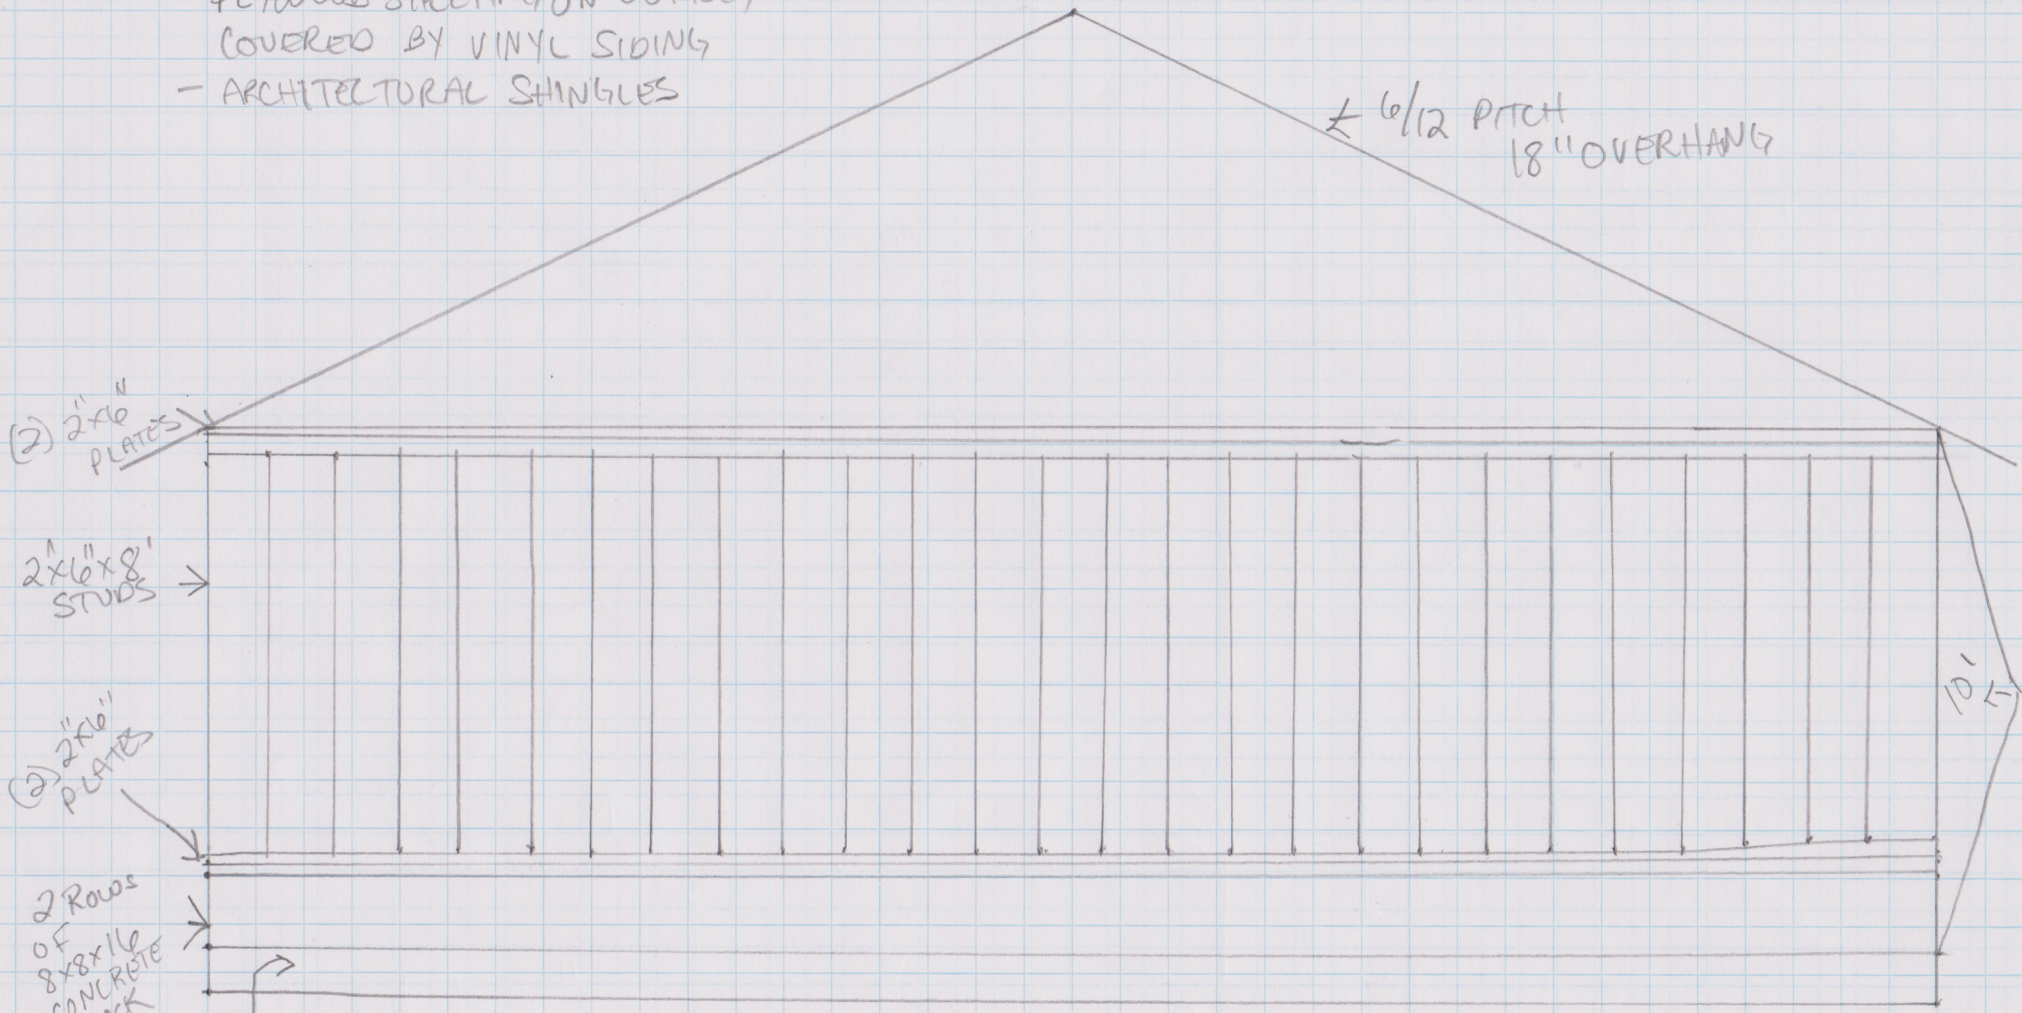

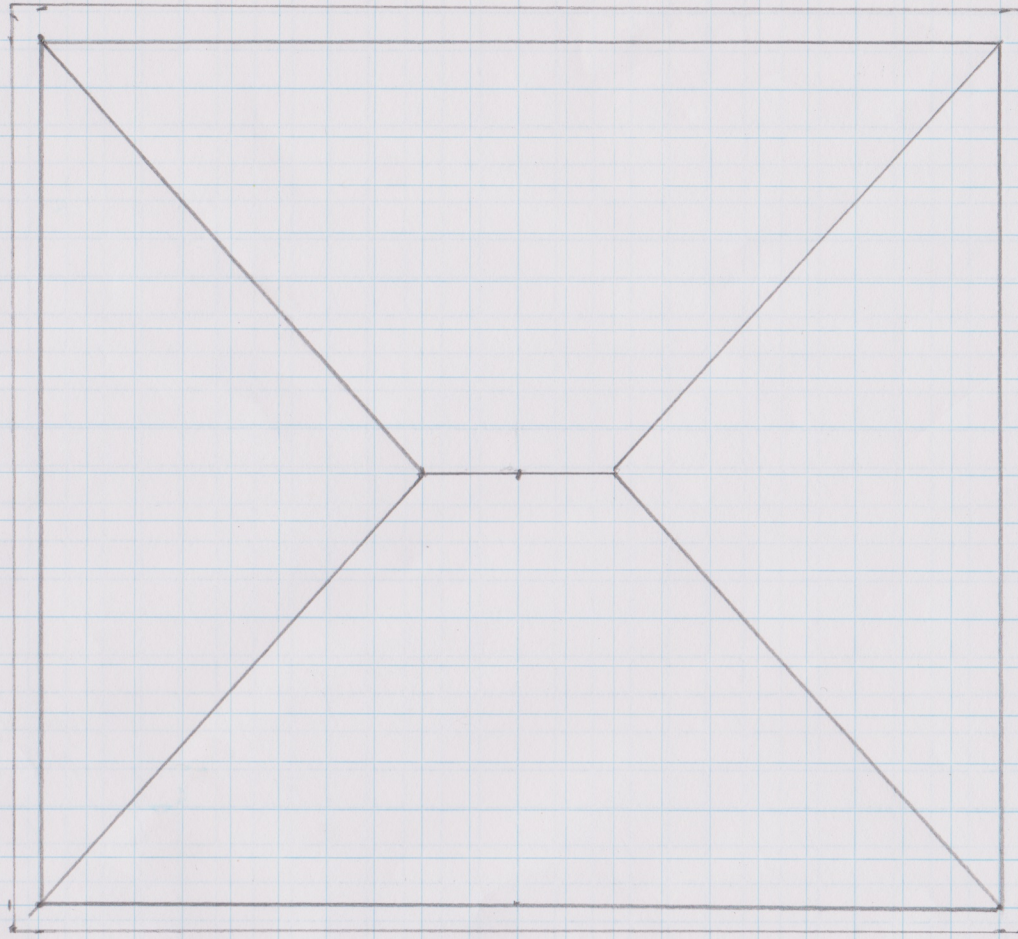

40'

36'

HIP ROOF

6/12 PITCH

18" OVERHANG

(TRUSS PLAN TO BE PROVIDED BY COMTECH INC. AT A LATER DATE)

$\square = 2'$

SHRADER  
585 PRAIRIE LN  
LILLINGTON, NC

- PLYWOOD SHEETING ON OUTSIDE, COVERED BY VINYL SIDING
- ARCHITECTURAL SHINGLES

← 6/12 PITCH  
18" OVERHANG

(2) 2x6 PLATES  
OVERHANG

2"x6"x8" STUDS

(2) 2x6 PLATES

2 ROWS OF  
8x8x16 CONCRETE  
BLOCK

4" OVERHANG

8'

10'

4"

16"

12"


12" FOOTER

ALL STUDS ARE  
16" APART.  
(28)

□ = 1'

SOUTH WALL

SHRADER  
585 PRAIRIE LN  
LILINGTON, NC

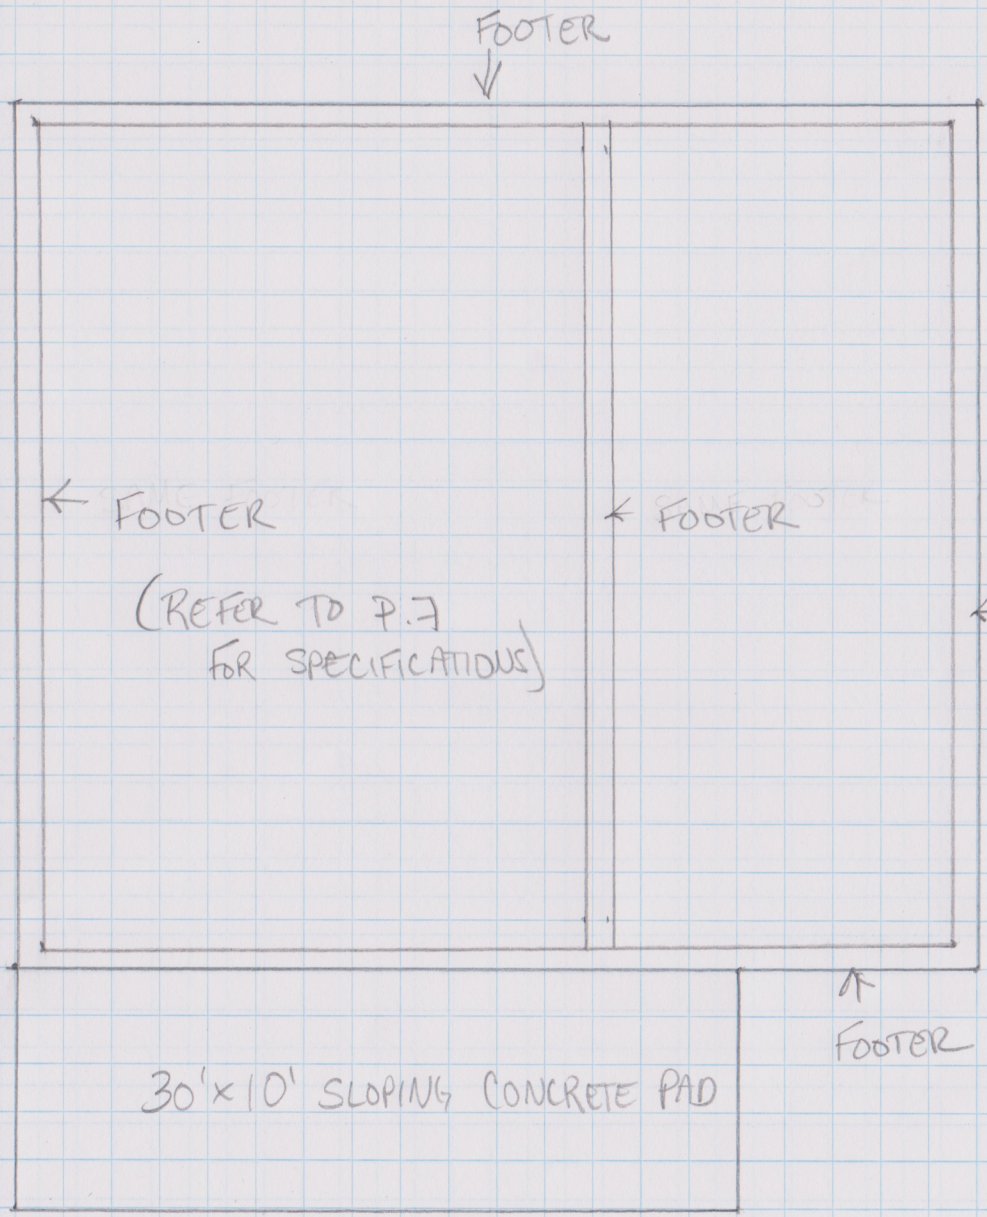

OVERVIEW OF FOOTERS  
AND CONCRETE PAD

← 12" DEEP x 10" WIDE FOOTERS

SHRADER  
585 PRAIRIE LN  
LILLINGTON, NC  
P. 8

- PLYWOOD SHEETING ON  
OUTSIDE, COVERED BY  
VINYL SIDING  
- ARCHITECTURAL SHINGLES

6/12 PITCH

18" OVERHANG

(2) 2"x6" PLATES

CRIPPLE STUDS

(2) 2"x6"x8' STUDS

2"x6"x8' STUDS

12" LVL  
48" TRANSOM

12" LVL  
48" TRANSOM

12" LVL  
48" TRANSOM

(2) 2"x6" PLATES

2 ROWS OF 8'x8'x16" CONCRETE BLOCK

12" FOOTER


CRIPPLE STUDS

2"x6" SILL


ALL STUDS ARE  
NO MORE THAN 16"  
APART. (35)

□ = 1'  
EAST WALL


SHRADER  
585 PRAIRIE LN  
LILLINGTON, NC  
p. 3

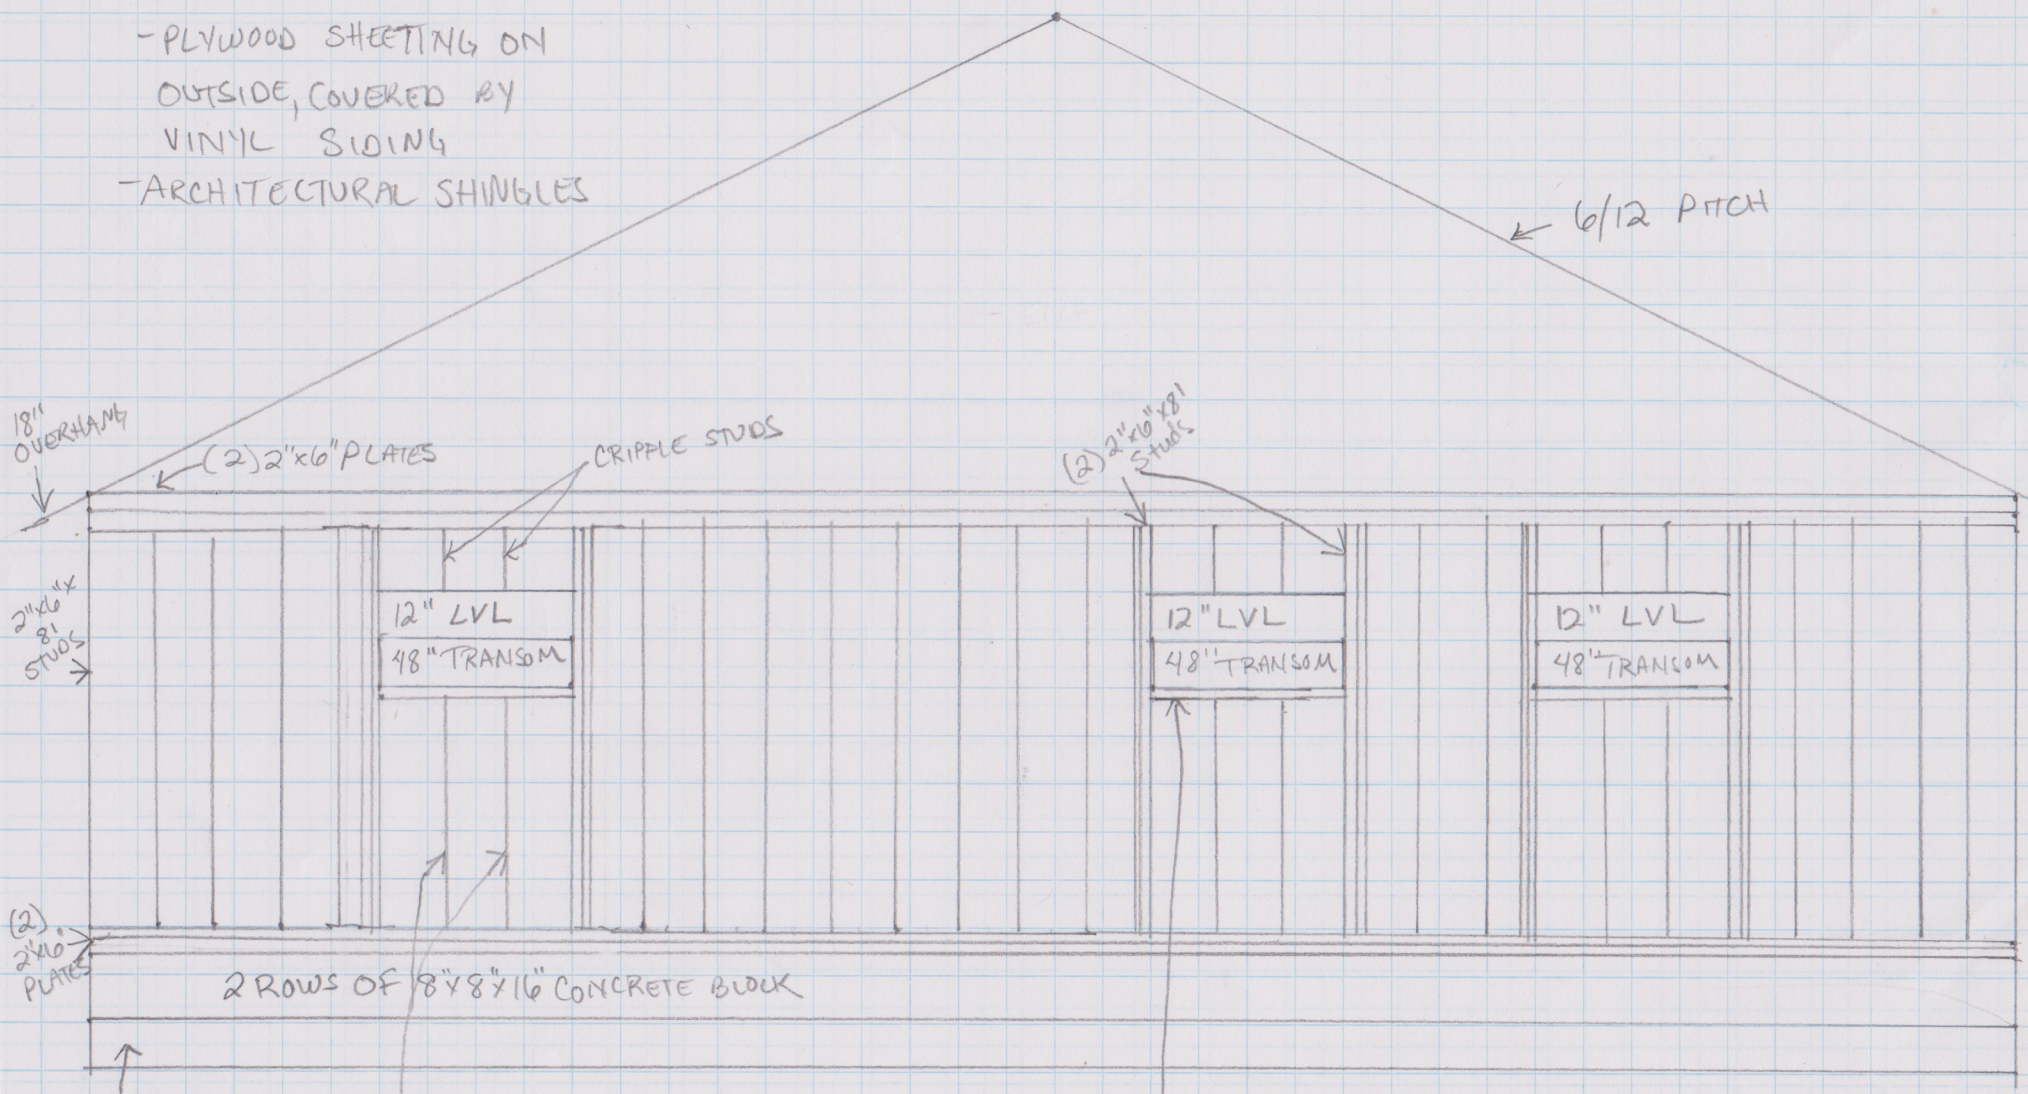

SIDE VIEW OF OUTSIDE WALL  
W/ FOOTERS

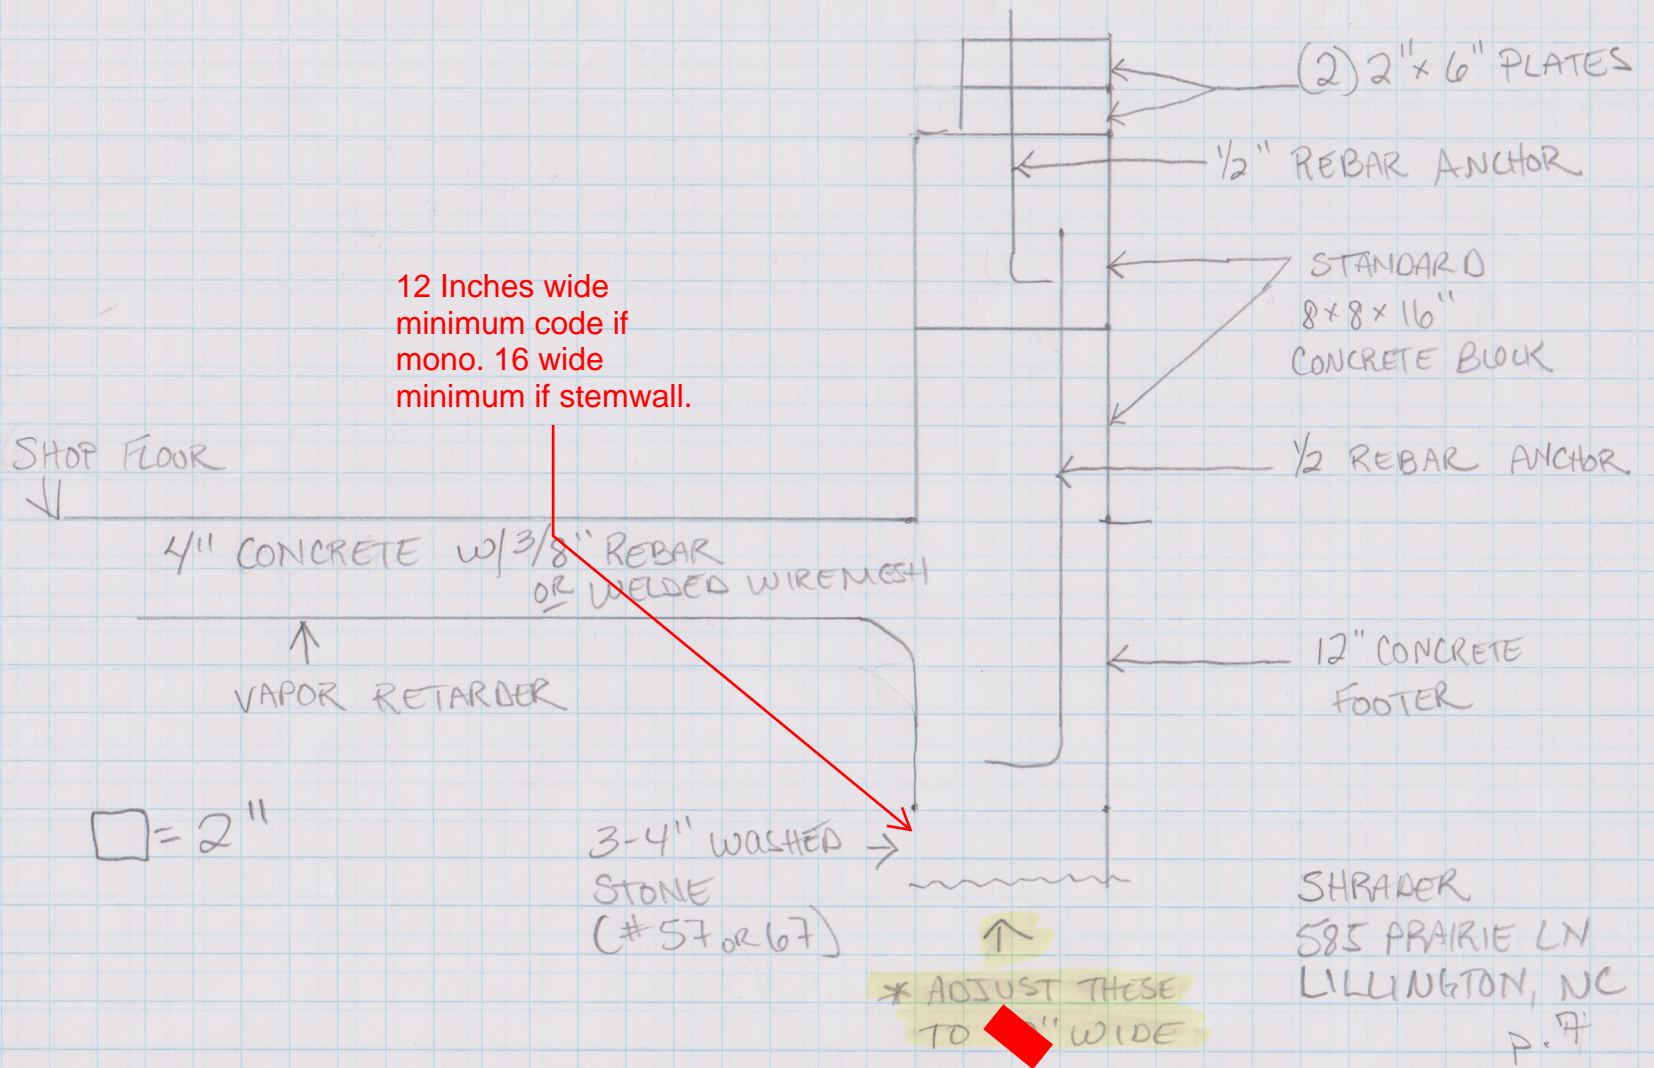

- PLYWOOD SHEETING ON OUTSIDE, COVERED BY VINYL SIDING
- ARCHITECTURAL SHINGLES
- ALL STUDS NO MORE THAN 16" APART
- 17 - 2"x6"x8'
- 8 - 2"x6"x10'

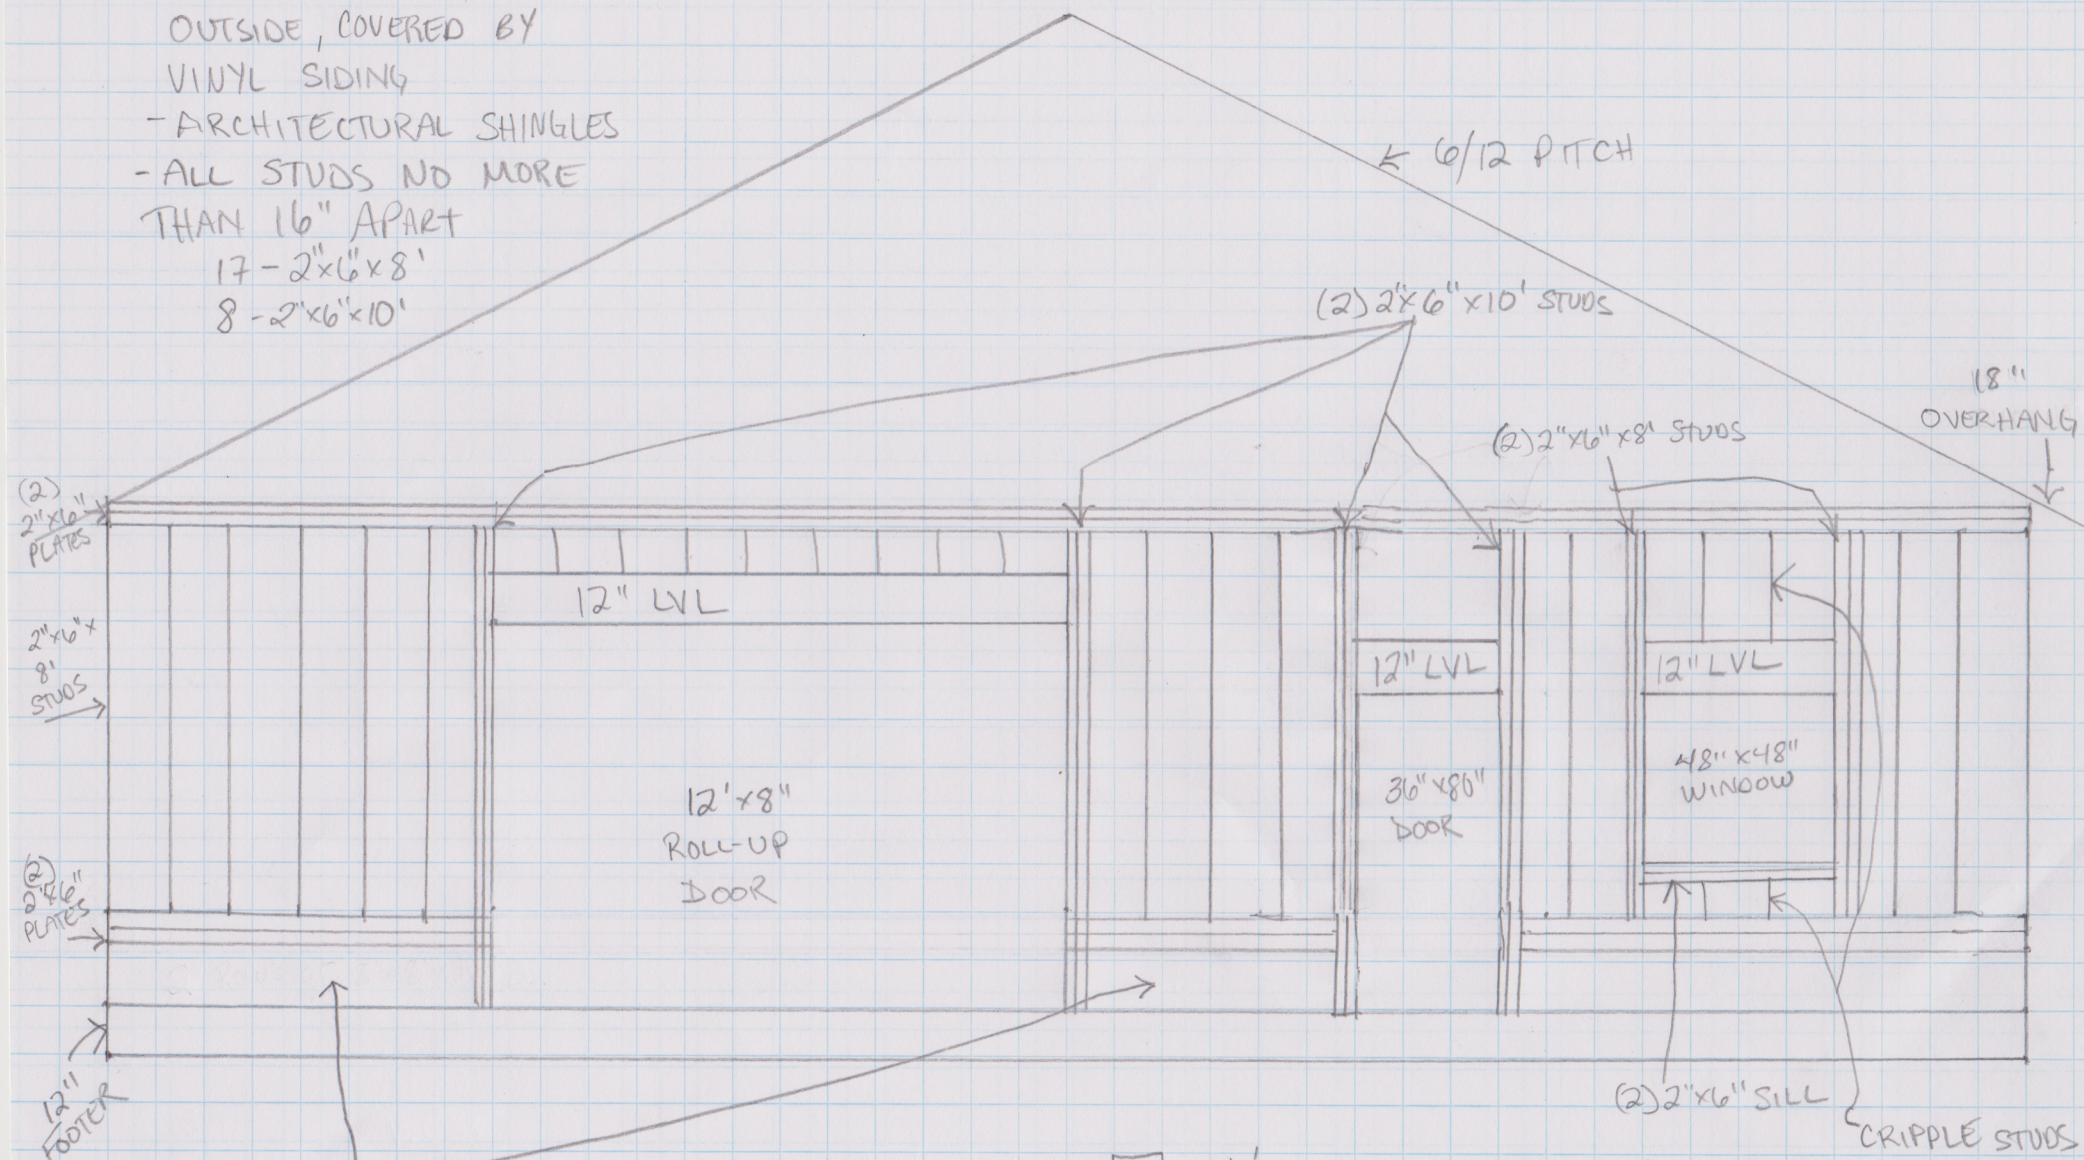


2 ROWS OF 8"x8"x16" CONCRETE BLOCK

SHRADER  
585 PRAIRIE LN  
LILLINGTON, NC

- ALL STUDS ARE NO  
MORE THAN 16" APART

2" x 6" x 10' STUDS  
(27)

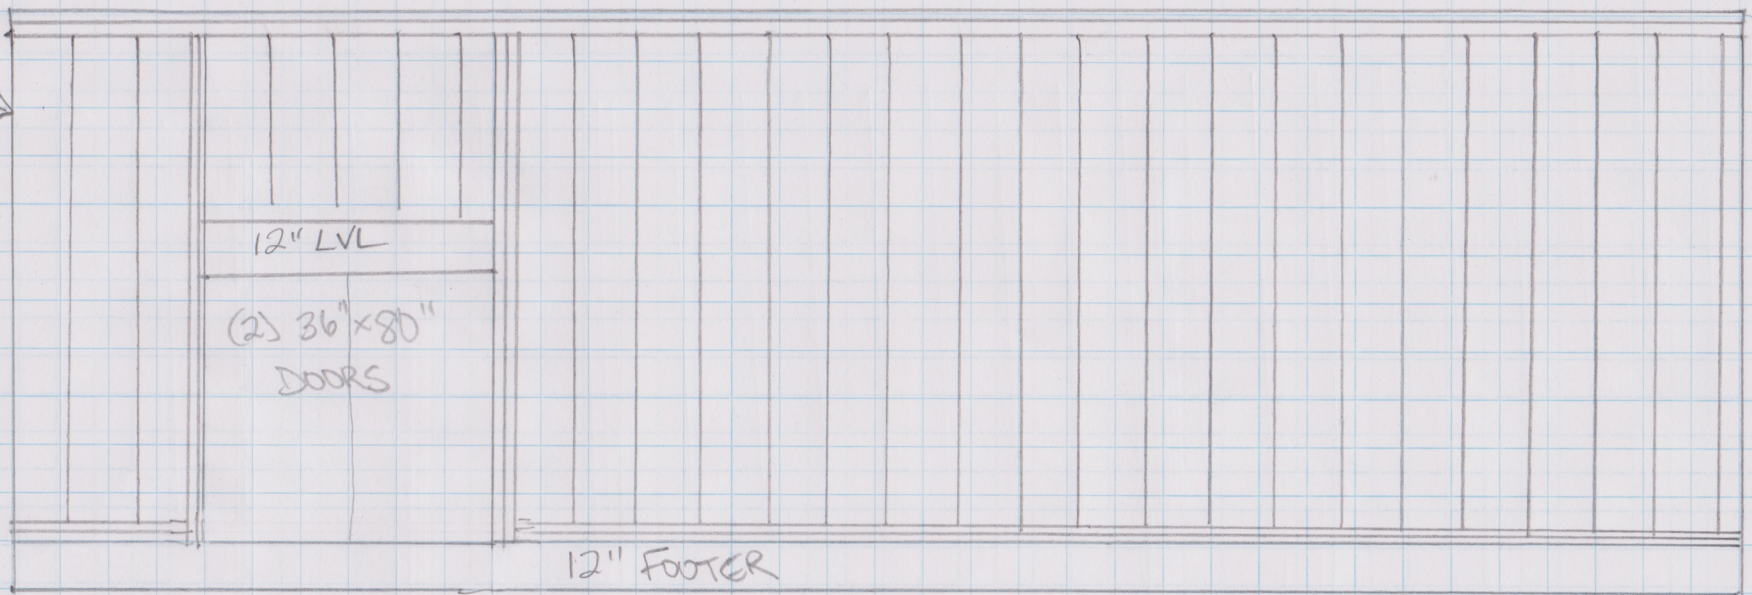



SIDE VIEW OF  
INTERIOR WALL

□ = 1'

SHRADER  
585 PRAIRIE LN  
LILLINGTON, NC  
P. 6



40' x 36' EAST

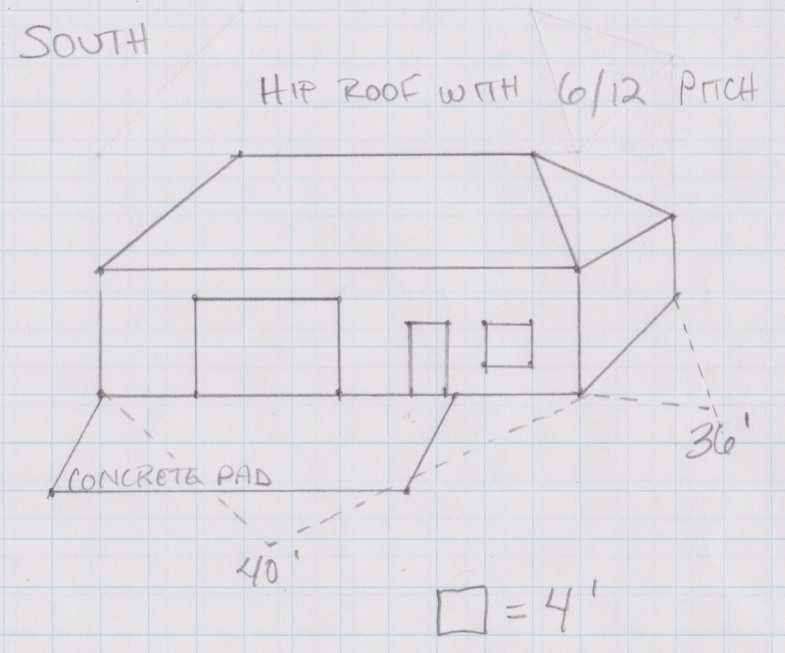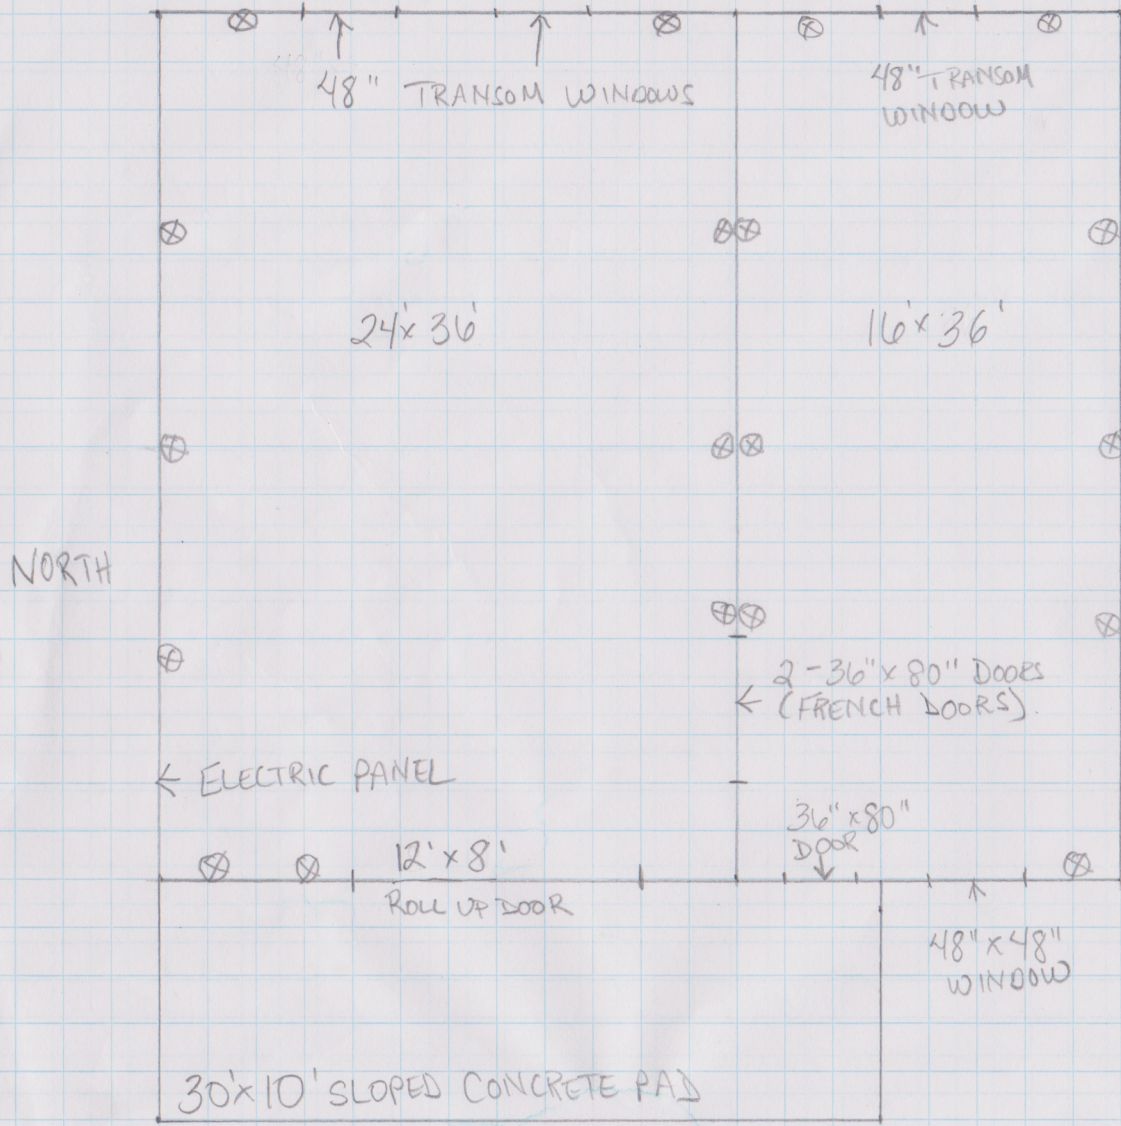

PROPOSED SHOP  
 GRANVILLE DALE + SHANNA LEE SHRAUER  
 585 PRAIRIE LN, LILLINGTON, NC 27546  
 LOT B PRAIRIE LN, LILLINGTON, NC 27546  
 BARBEQUE TWP., HARNETT CO., NC

WEST  
 □ = 2'  
 ⊗ = OUTLET