


- PLYWOOD SHEETING ON OUTSIDE, COVERED BY VINYL SIDING
- ARCHITECTURAL SHINGLES
- ALL STUDS NO MORE THAN 16" APART
- 17 - 2"x6"x8'
- 8 - 2"x6"x10'

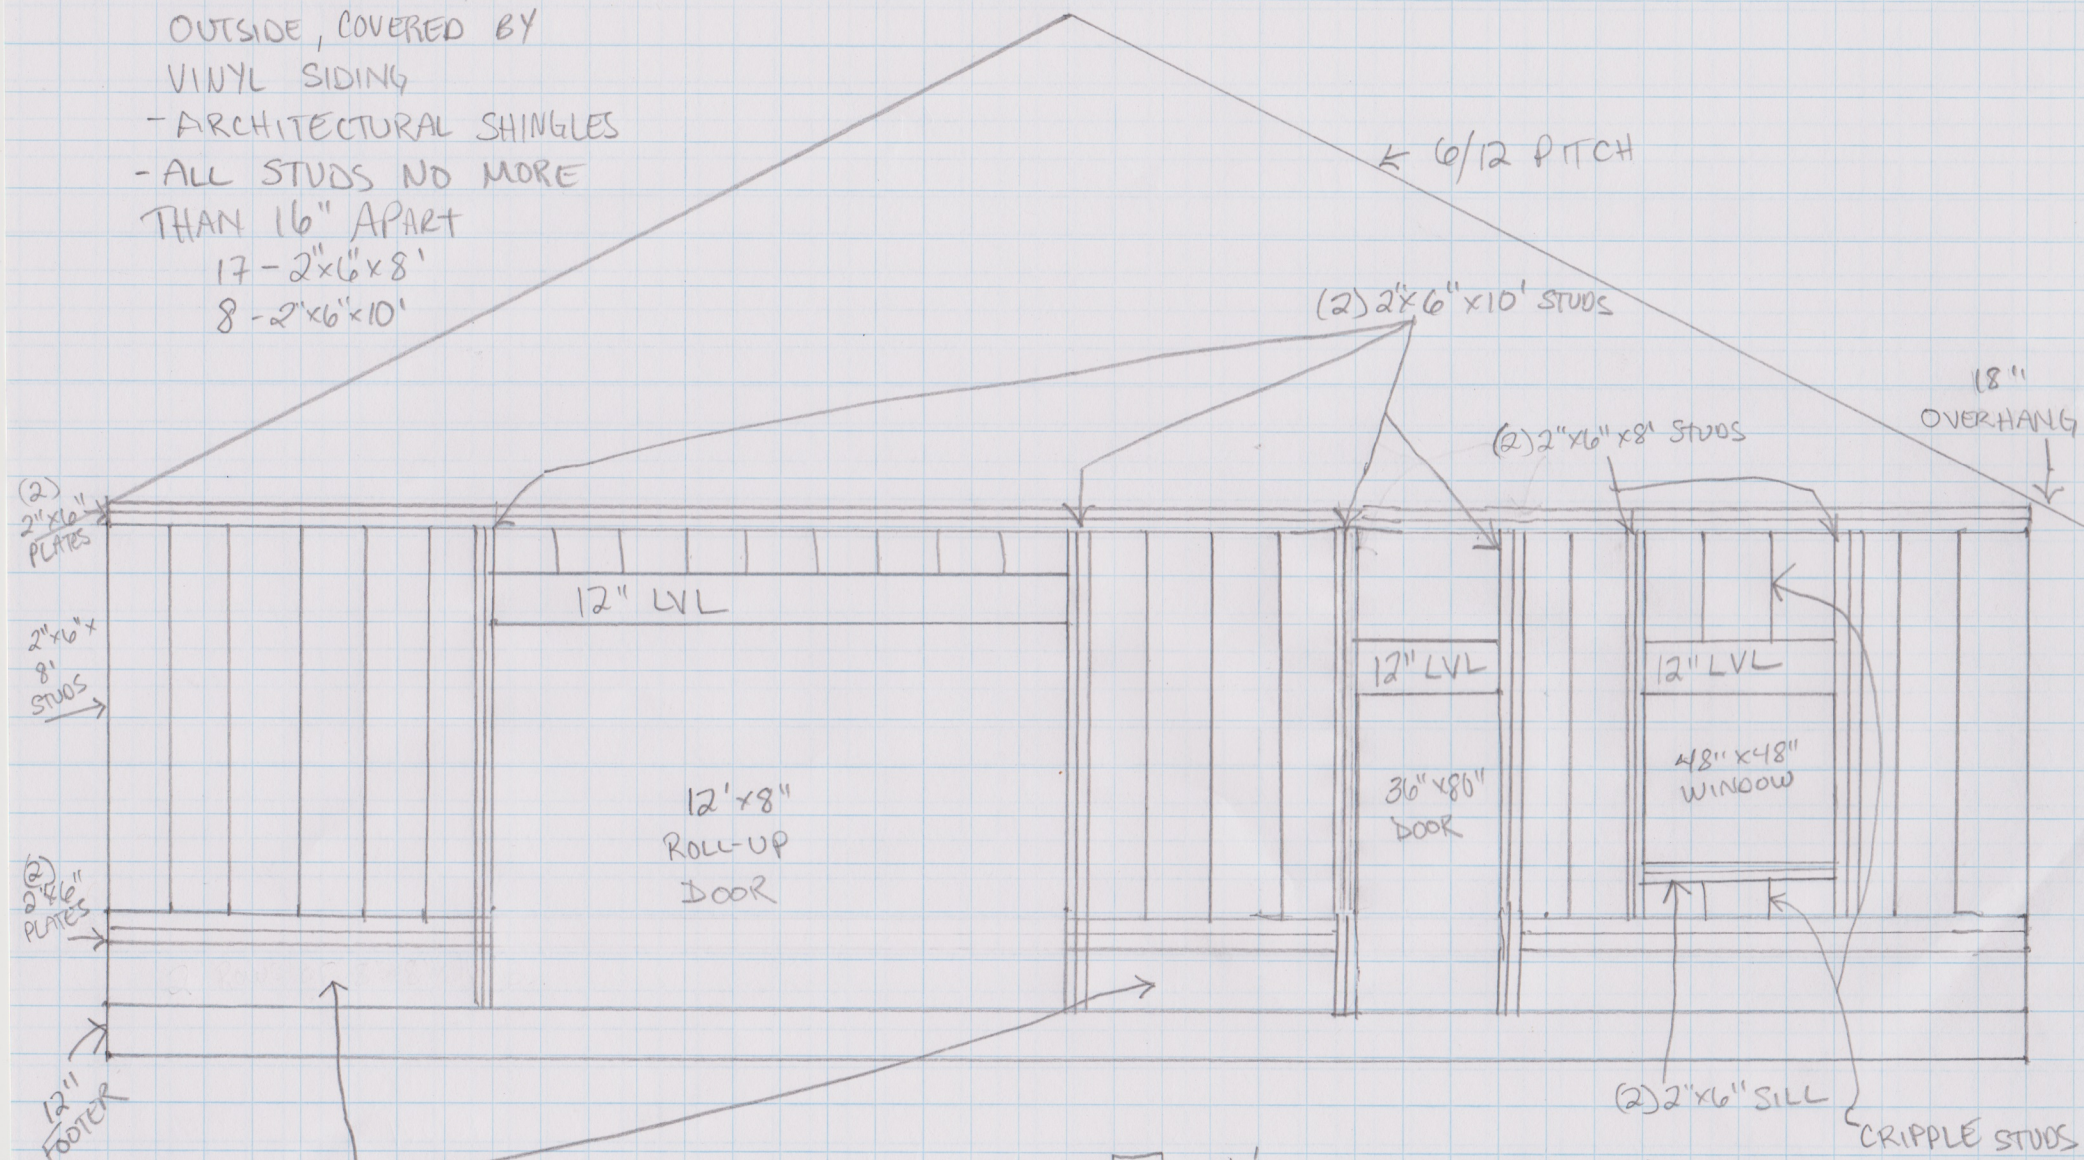

2 ROWS OF 8"x8"x16" CONCRETE BLOCK

SHRADER  
585 PRAIRIE LN  
LILLINGTON, NC