



R PLAN
OR CLG.

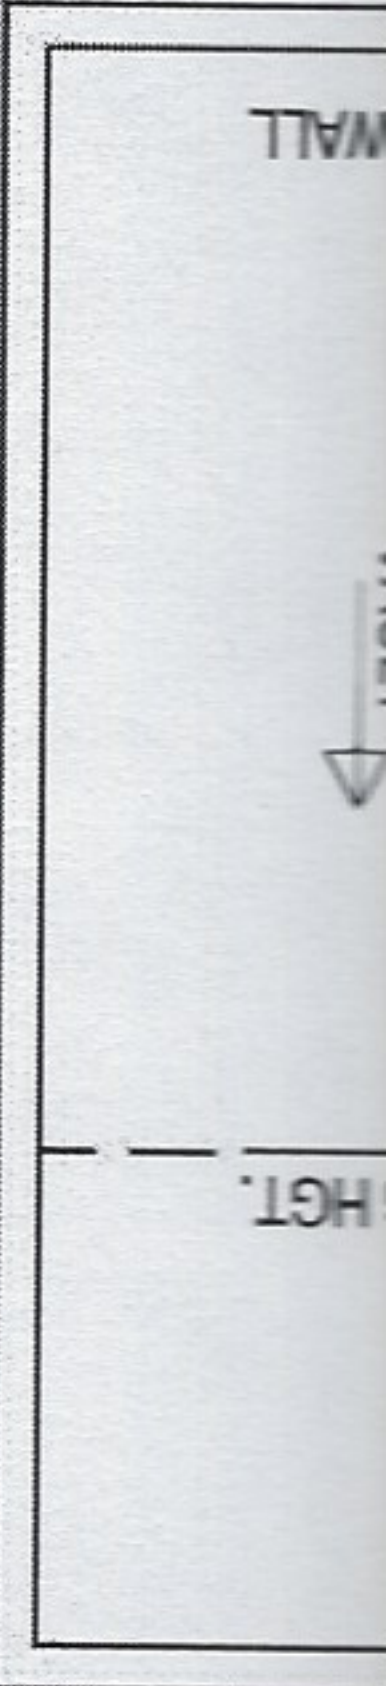


Project #: 1901-020748	
Date: 1-8-2020	
Drawn/Design By: HJP	
DWG. Checked By: PTII	
Scale: SEE PLAN	
REVISIONS	
No.	Remarks
Sheet Number	

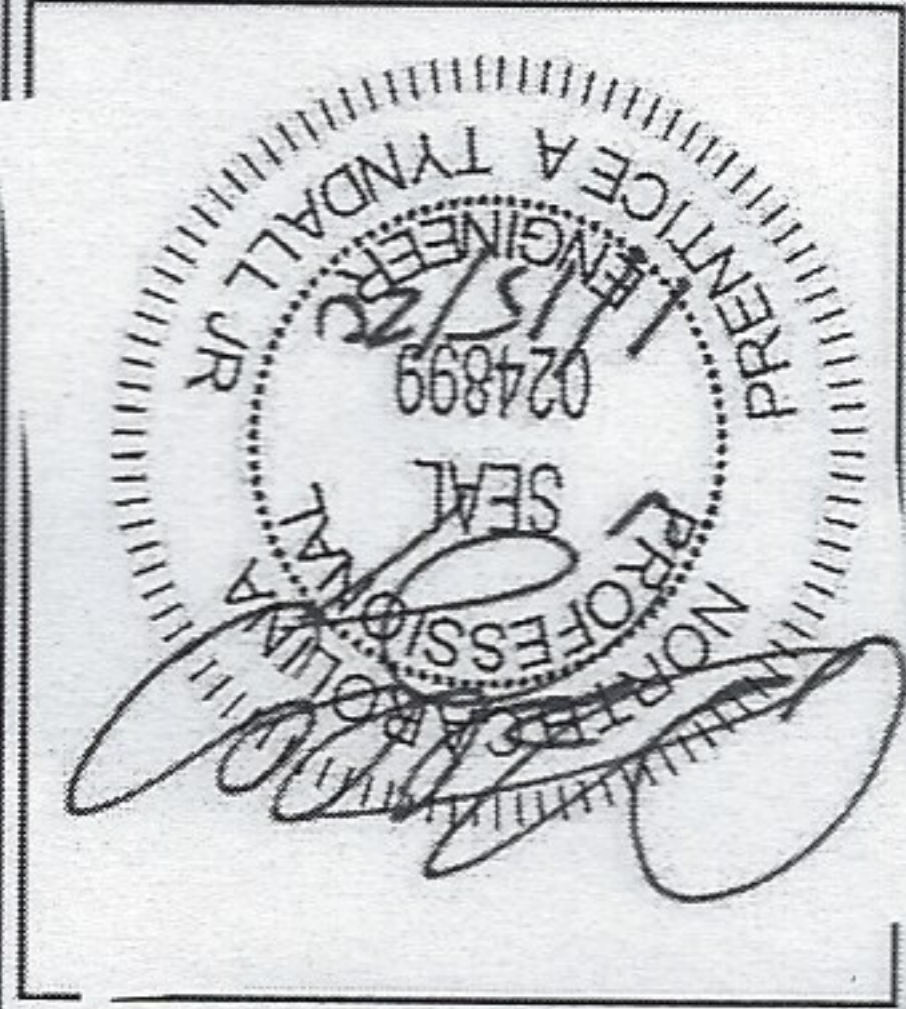

Client:
Nina Crist

Plan:
275 LAKELAND PORT
SANFORD, NC



TYNDALL
ENGINEERING & DESIGN, P.A.

T 919 773-1200 • F 919 773-9658
250 Shipwash Drive • Garner • North Carolina • 27529
www.tyndallengineering.com

* Engineers seal does not include construction means, methods, techniques, sequences, procedures or safety precautions. Any deviations or discrepancies on plans are to be brought to the immediate attention of Tyndall Engineering & Design, P.A. Failure to do so will void Tyndall Engineering & Design, P.A. liability. Please review these documents carefully. Tyndall Engineering & Design, P.A. will interpret that all dimensions, recommendations, etc. presented in these documents were deemed acceptable once construction begins.