


Lumber used for flooring on back and front deck is 2x6x8 6 inch wide. Front is 2x6x8 back is 2x6x12

All Footing Footings are 2 feet deep placed in a 2 feet deep 16 inch wide concrete

2 feet deep Footings placed in 16 inch wide concrete

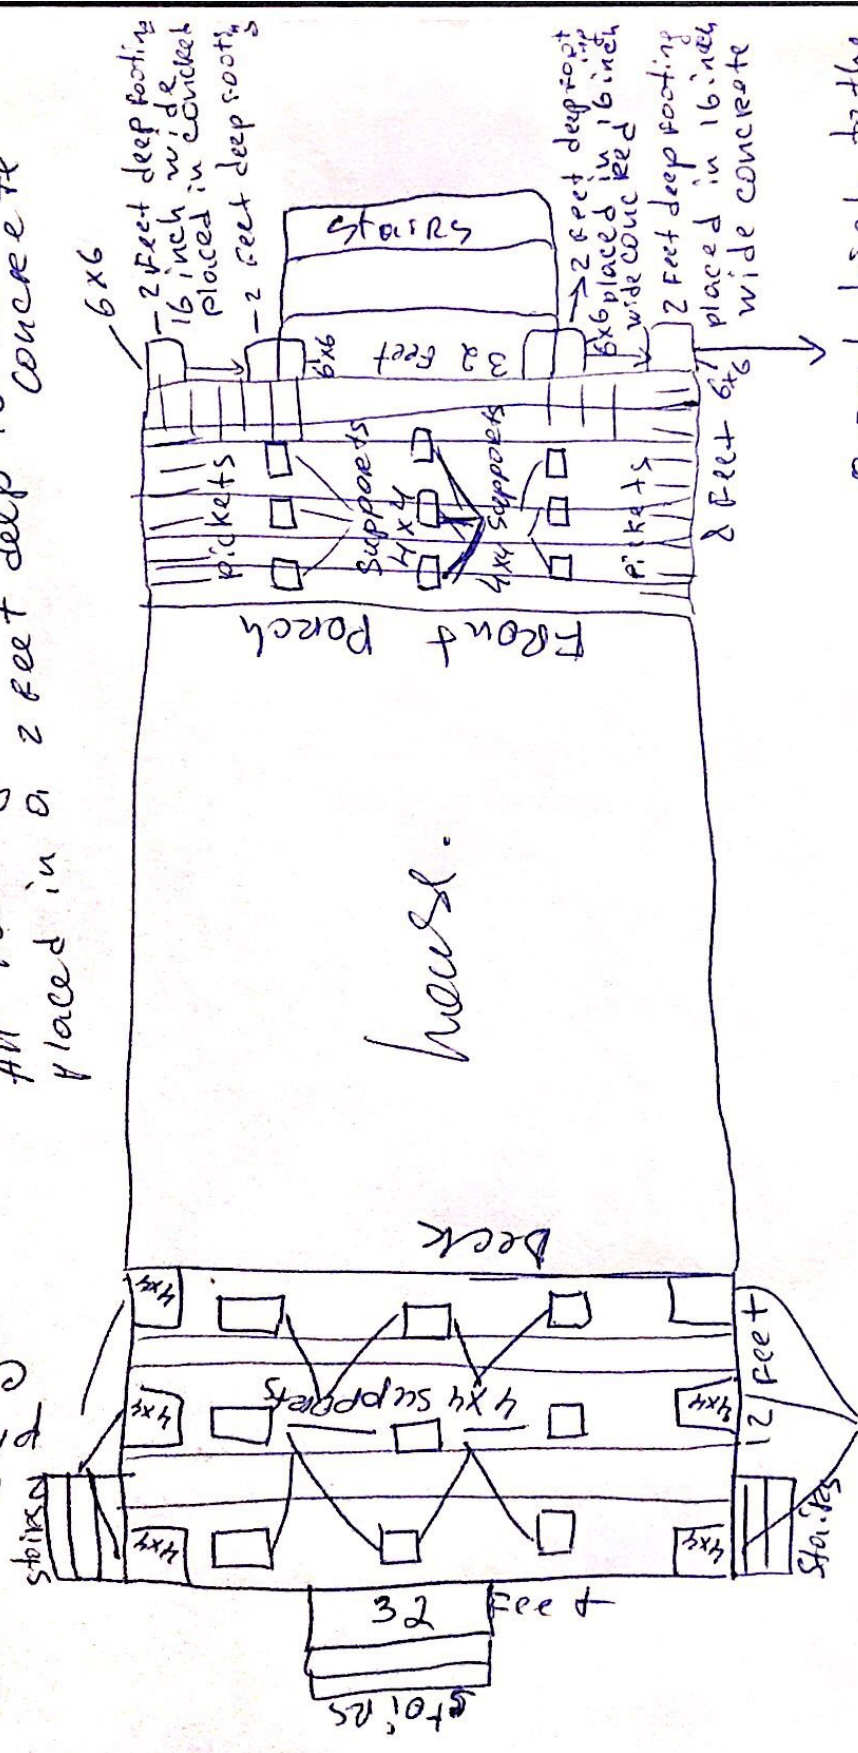

4x4 Footing 2 feet deep placed in 16 inch concrete

9 feet high to the ceiling.  
12 feet from the ground to the ceiling.