

HTE# 41522008-0042

Harnett County Department of Public Health

No. 26677

PERMIT # NA

Operation Permit

Relocation

New Installation Septic Tank Nitrification Line Repair Expansion

PROPERTY LOCATION: 216 CLARKS CORNER RD (SEC 42 W.)

Name: (owner) JEREMY TAYLOR SUBDIVISION TATUM & WILKINS LOT # 3

System Installer: NICK TAYLOR / FORWARD CLEAN Registration # _____


Basement with plumbing: Garage Number of Bedrooms 3

Type of Water Supply: Community Public Well Distance from well NA feet

System Type: 25% REDUCTION SIS. IIIg Types V and VI Systems expire in 5 years.

(In accordance with Table V a) Owner must contact Health Department 6 months prior to expiration for permit renewal.

This system has been installed in compliance with applicable North Carolina General Statutes, Rules for Sewage Treatment and Disposal, and all conditions of the Improvement Permit and Construction Authorization.

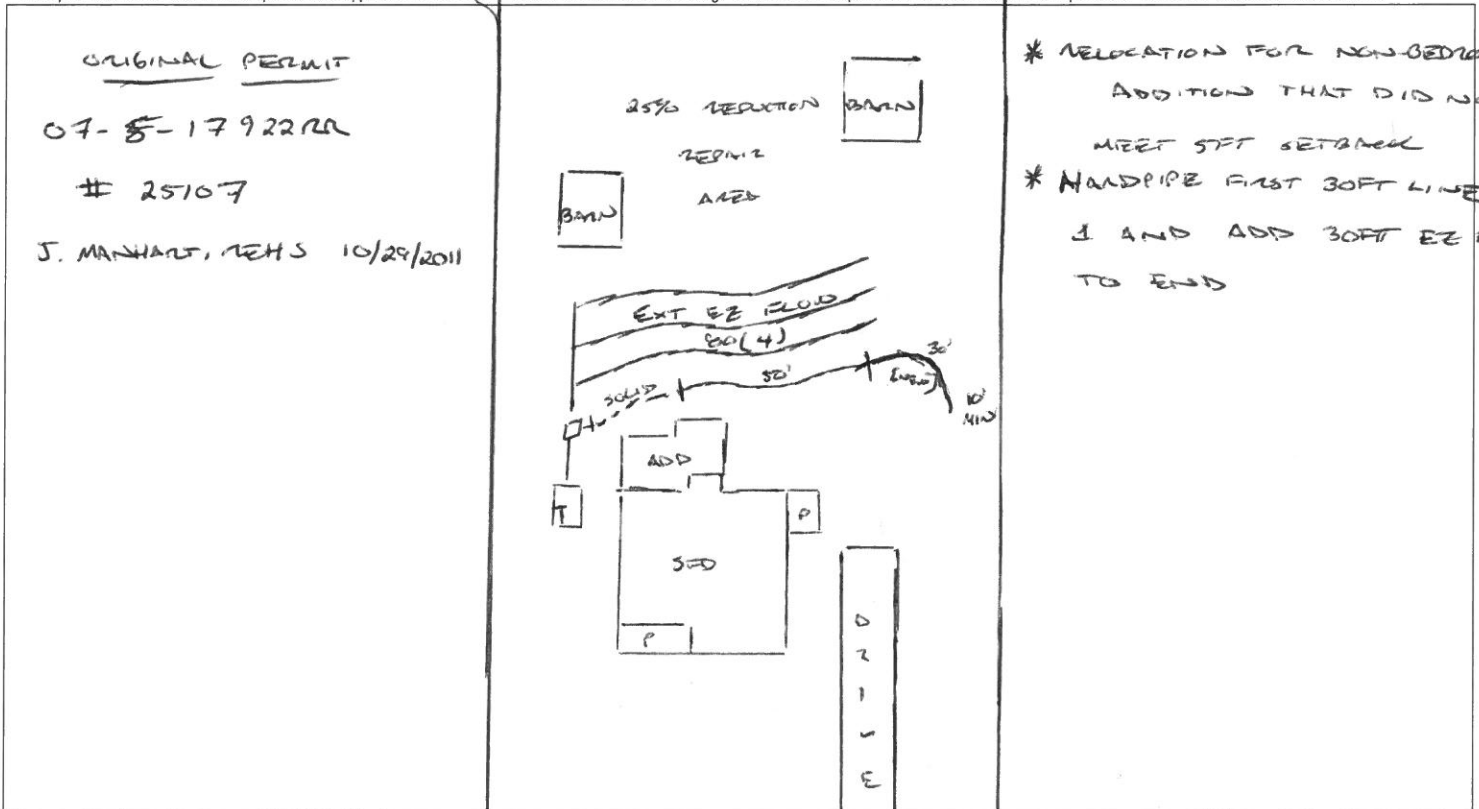

PERMIT CONDITIONS:

- I. Performance: System shall perform in accordance with Rule .1961.
- II. Monitoring: As required by Rule .1961. CLARKS CORNER ROAD
- III. Maintenance: As required by Rule .1961. Other: _____
Subsurface system operator required? Yes No
If yes, see attached sheet for additional operation conditions, maintenance and reporting.
- IV. Operation: _____
- V. Other: _____

D-Box Pump Alarm H2O Line PWR Line

Following are the specifications for the sewage disposal system on the above captioned property.

Type of system: Conventional Other EE FLOW IIIg Septic Tank: 1000 gallons Pump Tank: _____ gallons
 Subsurface No. of exact length width of depth of
 Drainage Field ditches 1 of each ditch 30 feet ditches 3 feet ditches 20 inches
 French Drain Required: _____ Linear feet {DOWNHILL SIDE}

Authorized State Agent [Signature] Date 09/16/2020