

Harnett County Department of Public Health

PERMIT # 3065 2008-0057

Operation Permit

New Installation Septic Tank Nitrification Line Repair Expansion

PROPERTY LOCATION: 511251 Peach Farm RD

Name: (owner) BRIAN ROSB SUBDIVISION _____ LOT # 4

System Installer: ATR Enterprises

Basement with plumbing: Garage Number of Bedrooms 6

Type of Water Supply: Community Public Well Distance from well _____ feet


System Type: 25% Reduction System Type III G Types V and VI Systems expire in 5 years.

(In accordance with Table V a)

Owner must contact Health Department 6 months prior to expiration for permit renewal.

Chamber over 4

This system has been installed in compliance with applicable North Carolina General Statutes, Rules for Sewage Treatment and Disposal, and all conditions of the Improvement Permit and Construction Authorization.

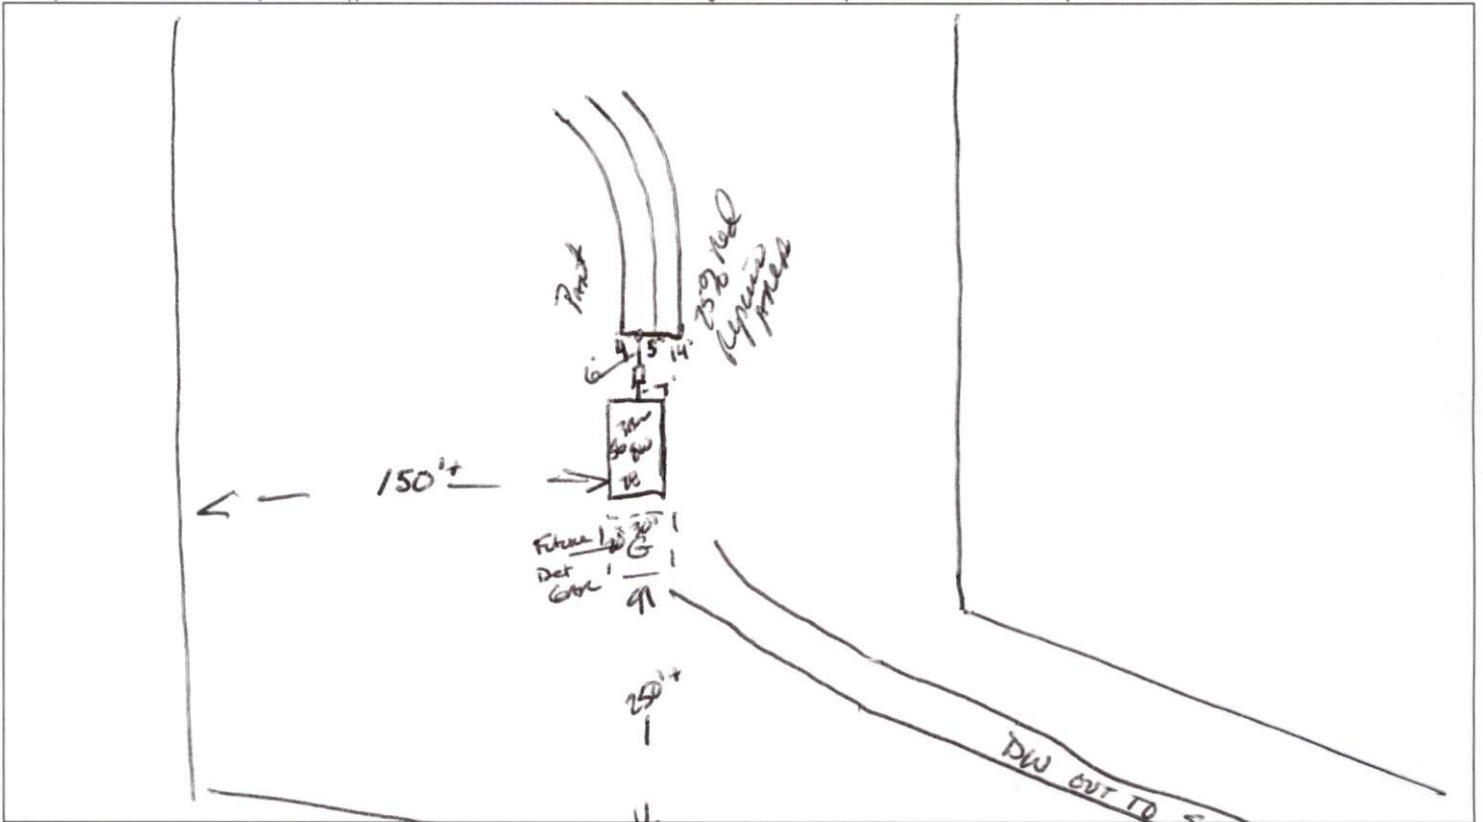

PERMIT CONDITIONS:

I. Performance: System shall perform in accordance with Rule .1961.

II. Monitoring: As required by Rule .1961.

III. Maintenance: As required by Rule .1961. Other: _____

Subsurface system operator required? Yes No

If yes, see attached sheet for additional operation conditions, maintenance and reporting.

IV. Operation: _____

V. Other: _____

D-Box Pump Alarm H2O Line PWR Line

Following are the specifications for the sewage disposal system on the above captioned property.

Type of system: Conventional Other 25% Red (Accepted) Septic Tank: 1000 gallons Pump Tank: _____ gallons

Subsurface No. of _____ exact length _____ width of _____ depth of _____
 Drainage Field ditches 3 of each ditch 80 feet ditches 3 feet ditches 22-18 inches

French Drain Required: _____ Linear feet

Authorized State Agent [Signature] Date 5-11-21