


# 10' x 20' Screen Porch with Shed roof.




Existing Structure

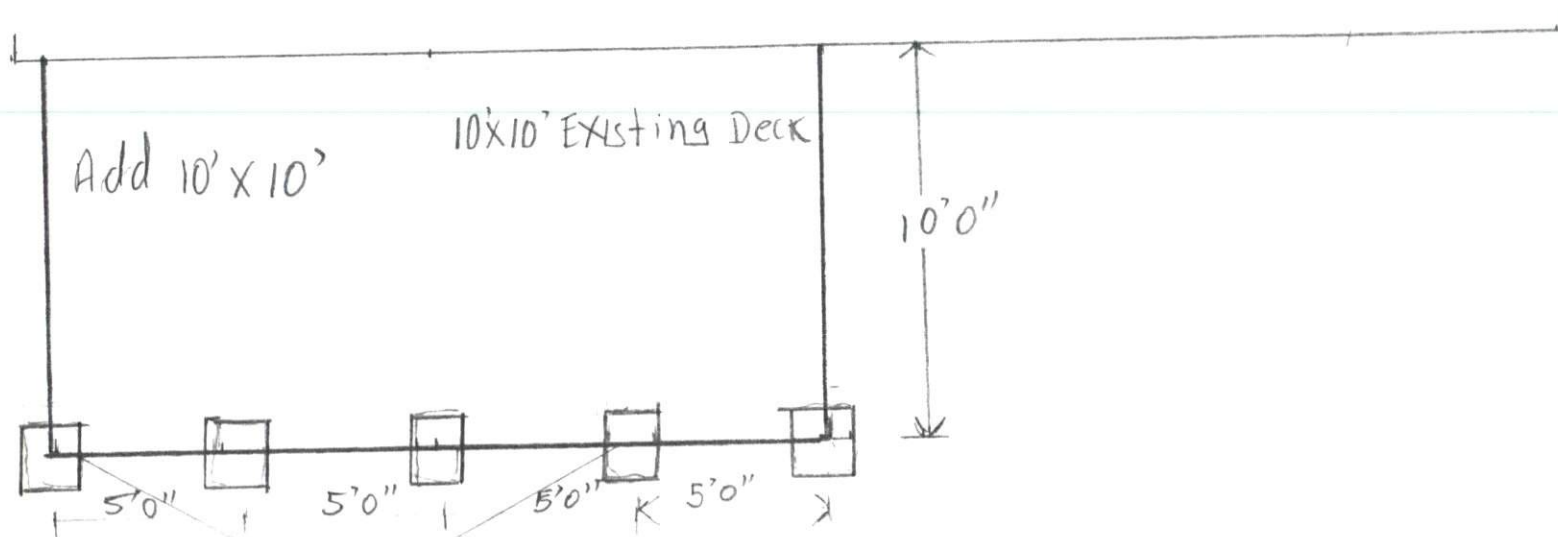

Brick Piers on a 18" x 18" sq x 8"  
Thick Poured Conc. Footing.

Foundation Plan.


# 10' X 20' Screen Porch with Shed roof.

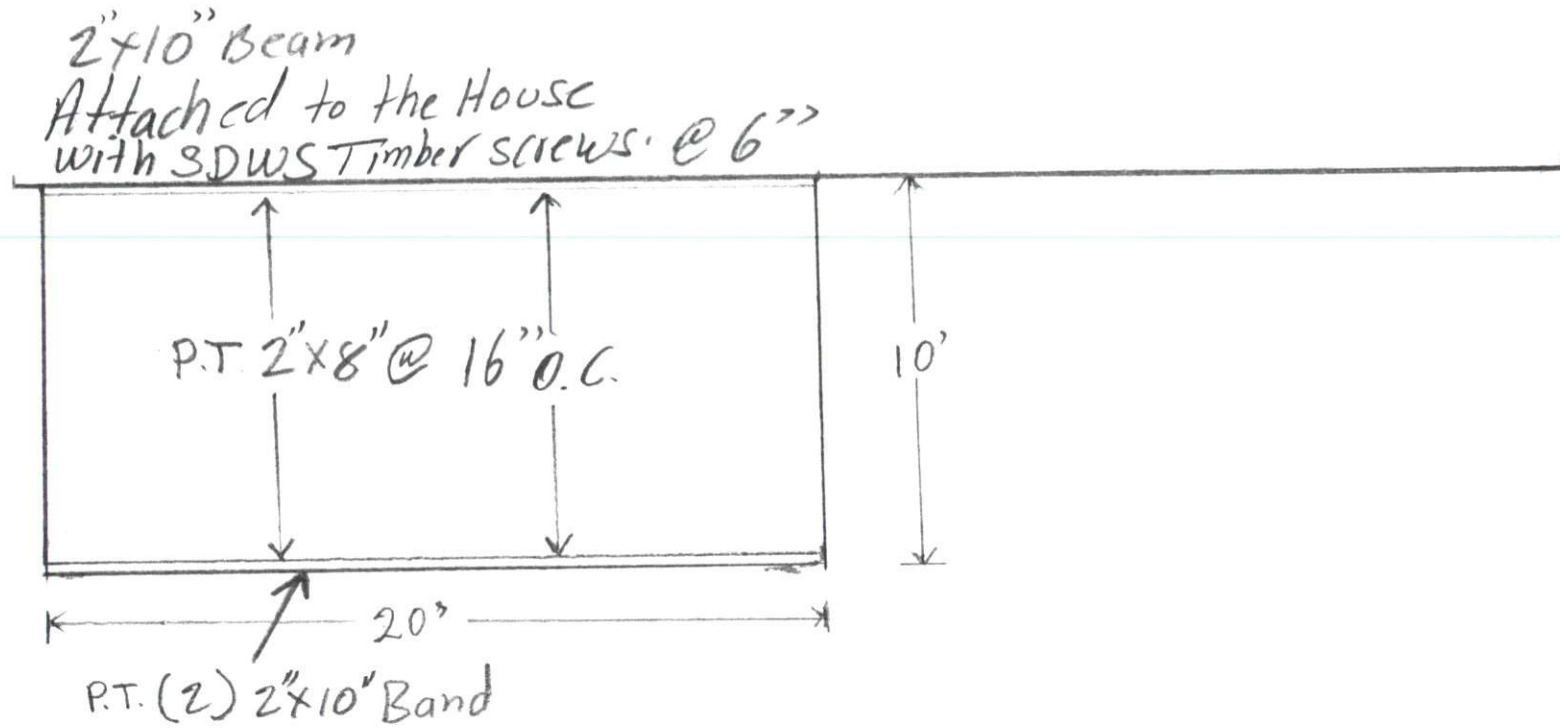

Crawl Space Framing Plan.


# 10' X 20' Screen Porch with shed roof.

Existing structure

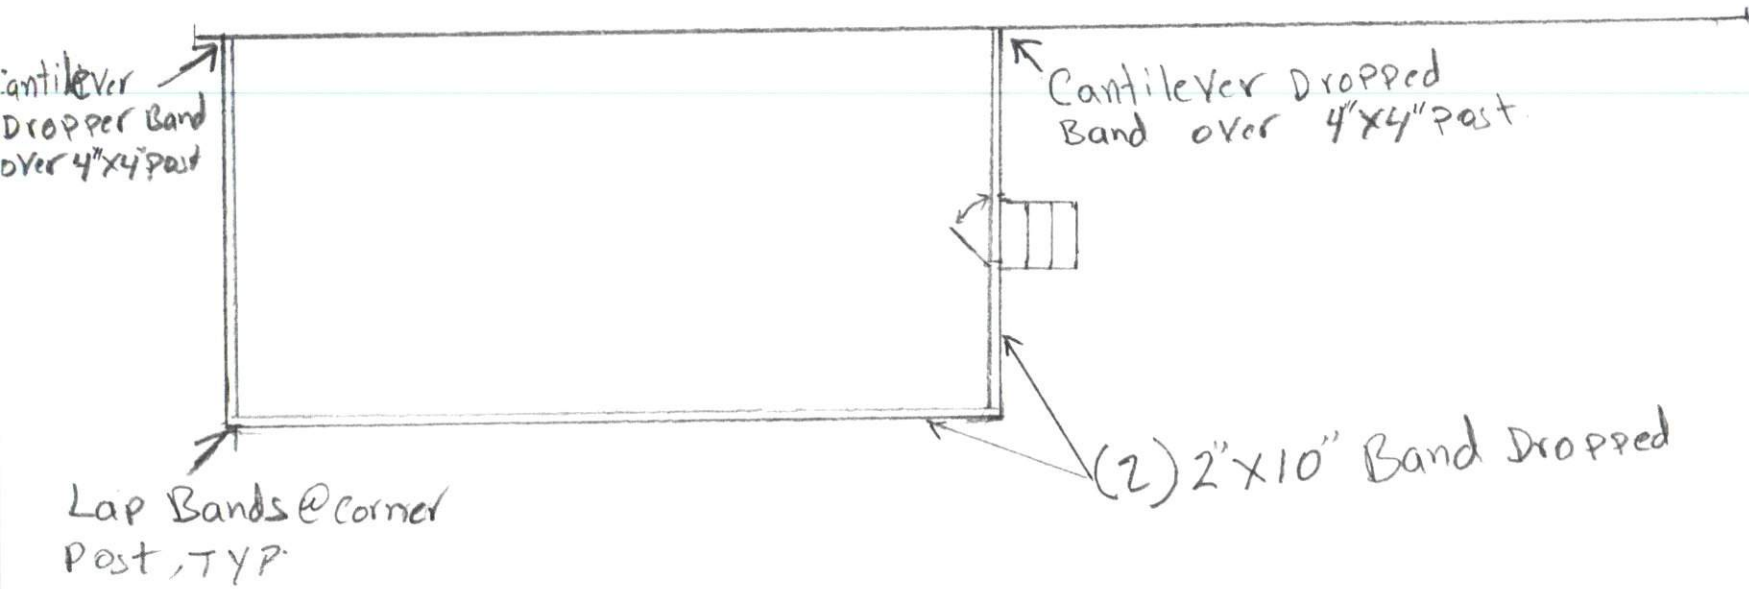

1<sup>st</sup> Floor framing plan.

# 10'x20' Screen Porch with Shed roof.

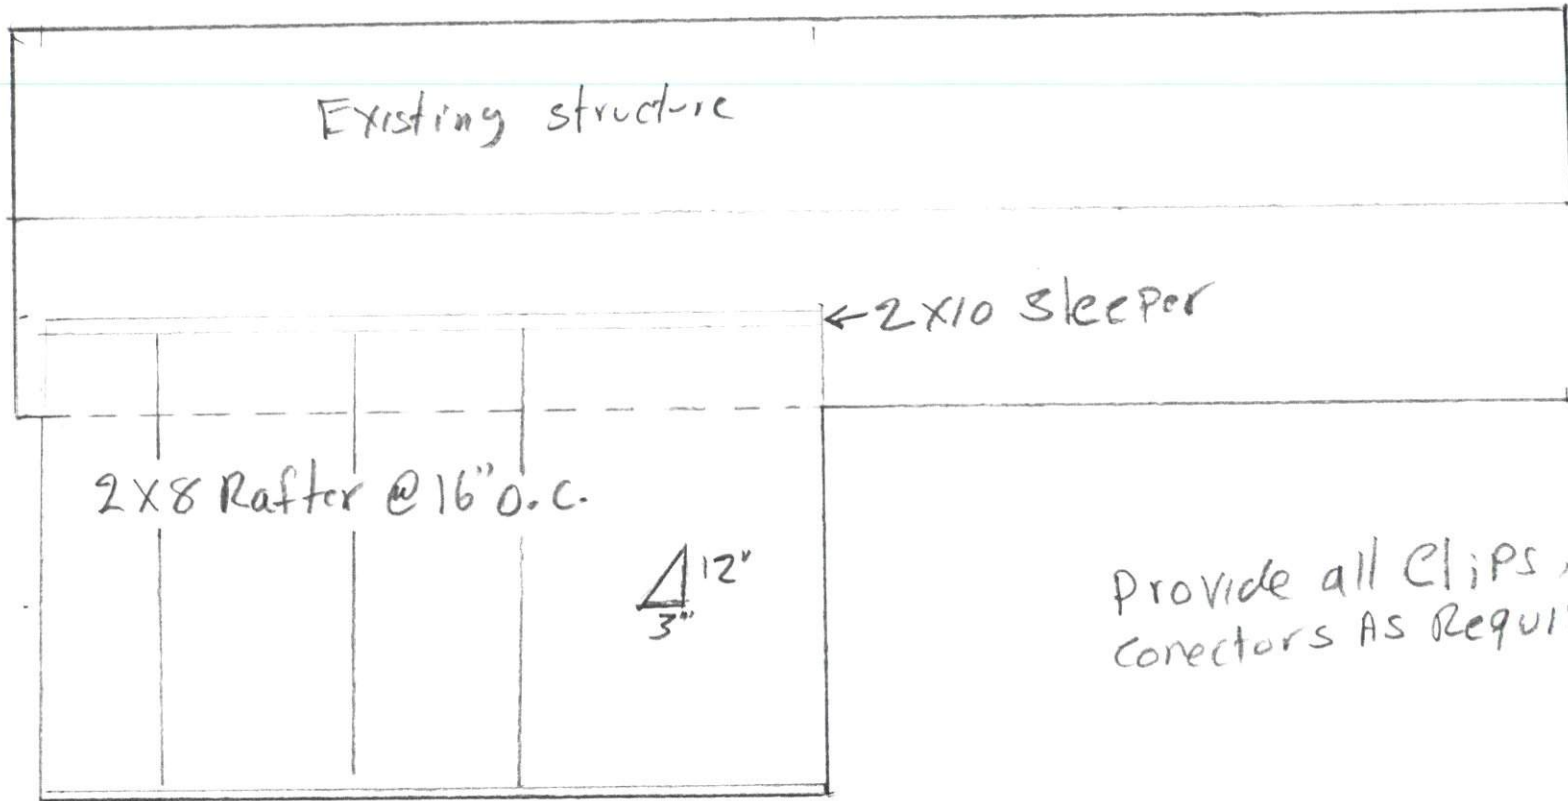

Provide all clips, Hangers, connectors AS Required by code.

Roof Framing Plan.

Min 2- 2x8 beam  
bolted to posts for  
rafter support