


# 10' x 20' Screen Porch with Shed roof.

Existing Structure

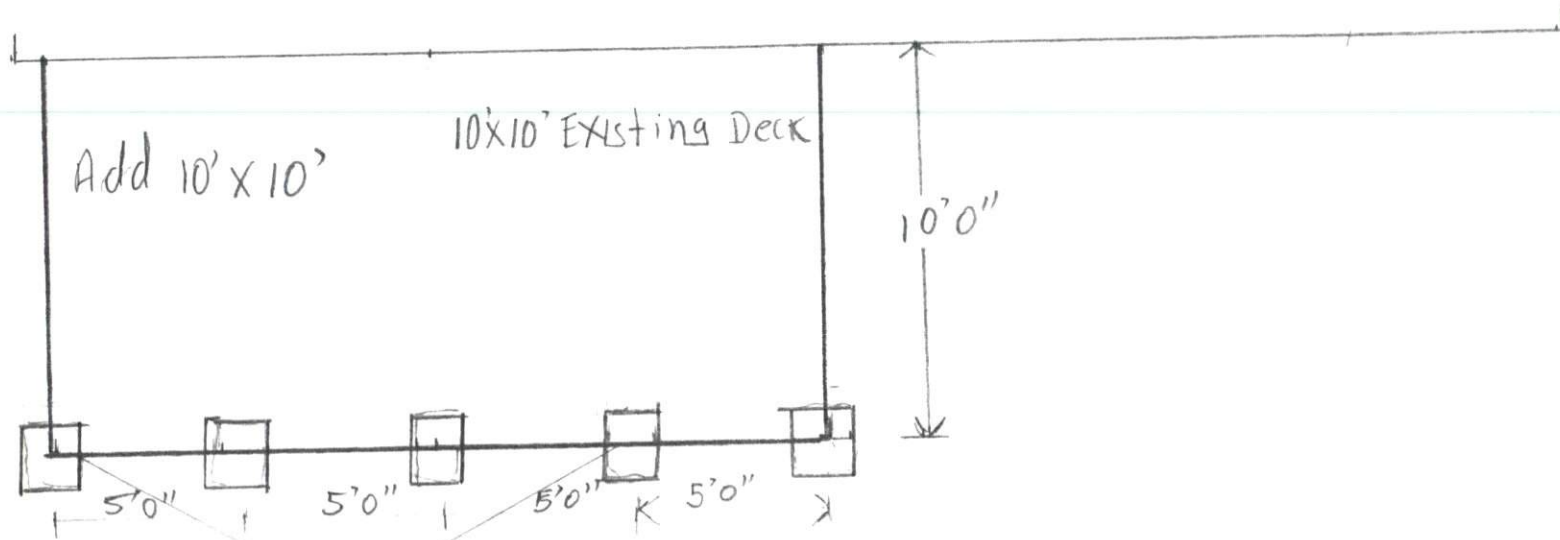

Add 10' x 10'


10' x 10' Existing Deck

10'0"

Brick Piers on a 18" x 18" x 8" Thick Poured Conc. Footing.

Foundation Plan.


# 10' X 20' Screen Porch with Shed roof.

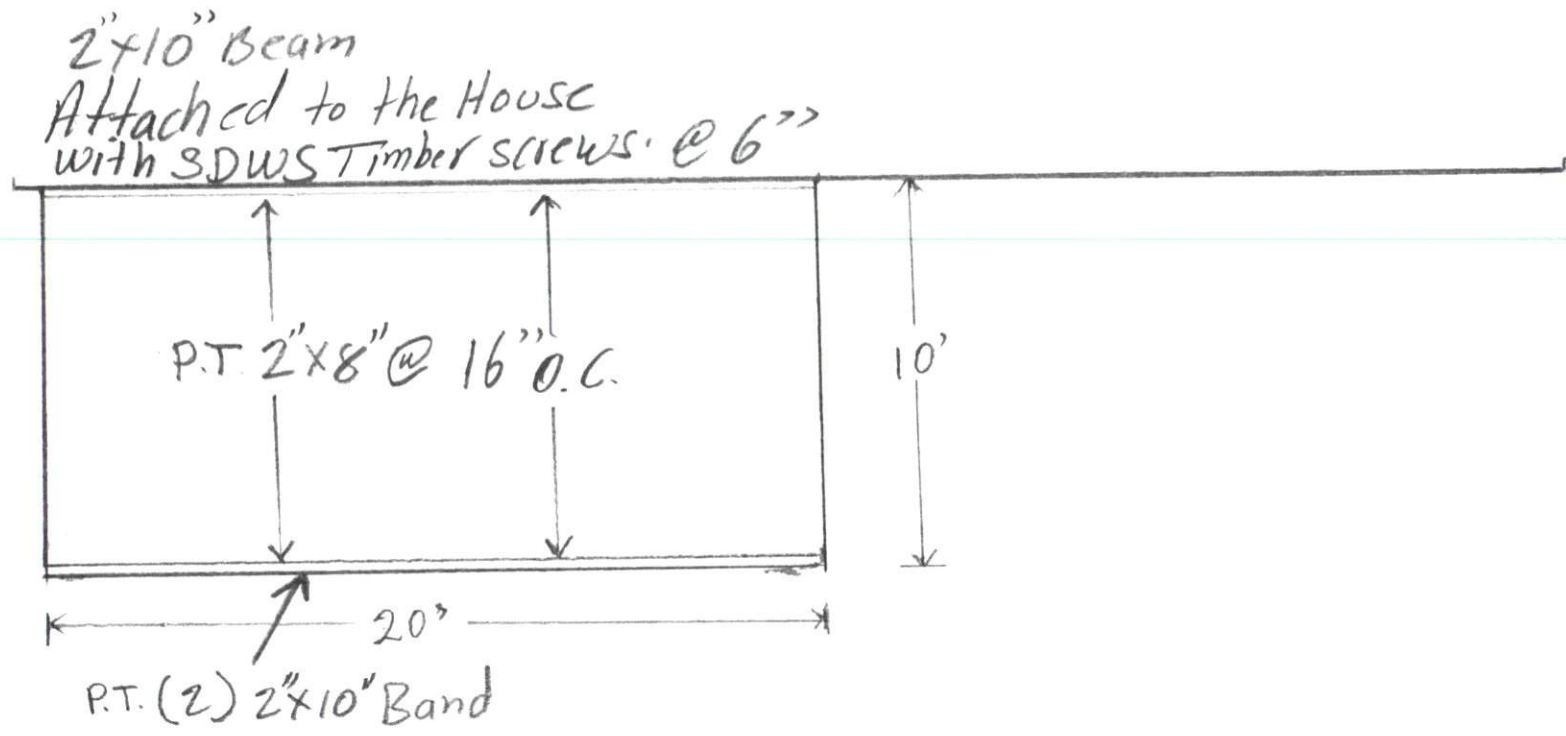

Crawl Space Framing Plan.


# 10' X 20' Screen Porch with shed roof.

Existing structure

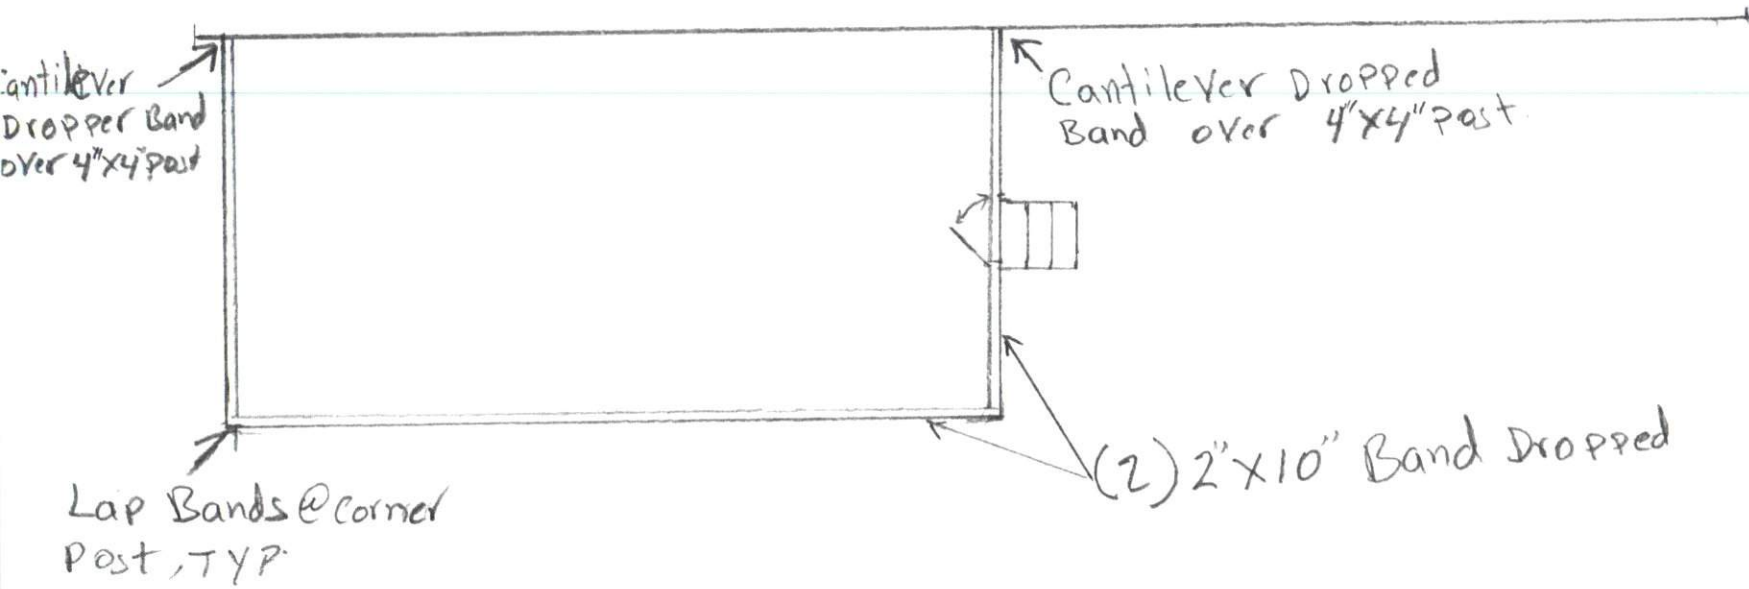

1<sup>st</sup> Floor framing plan.

# 10'x20' Screen Porch with Shed roof.

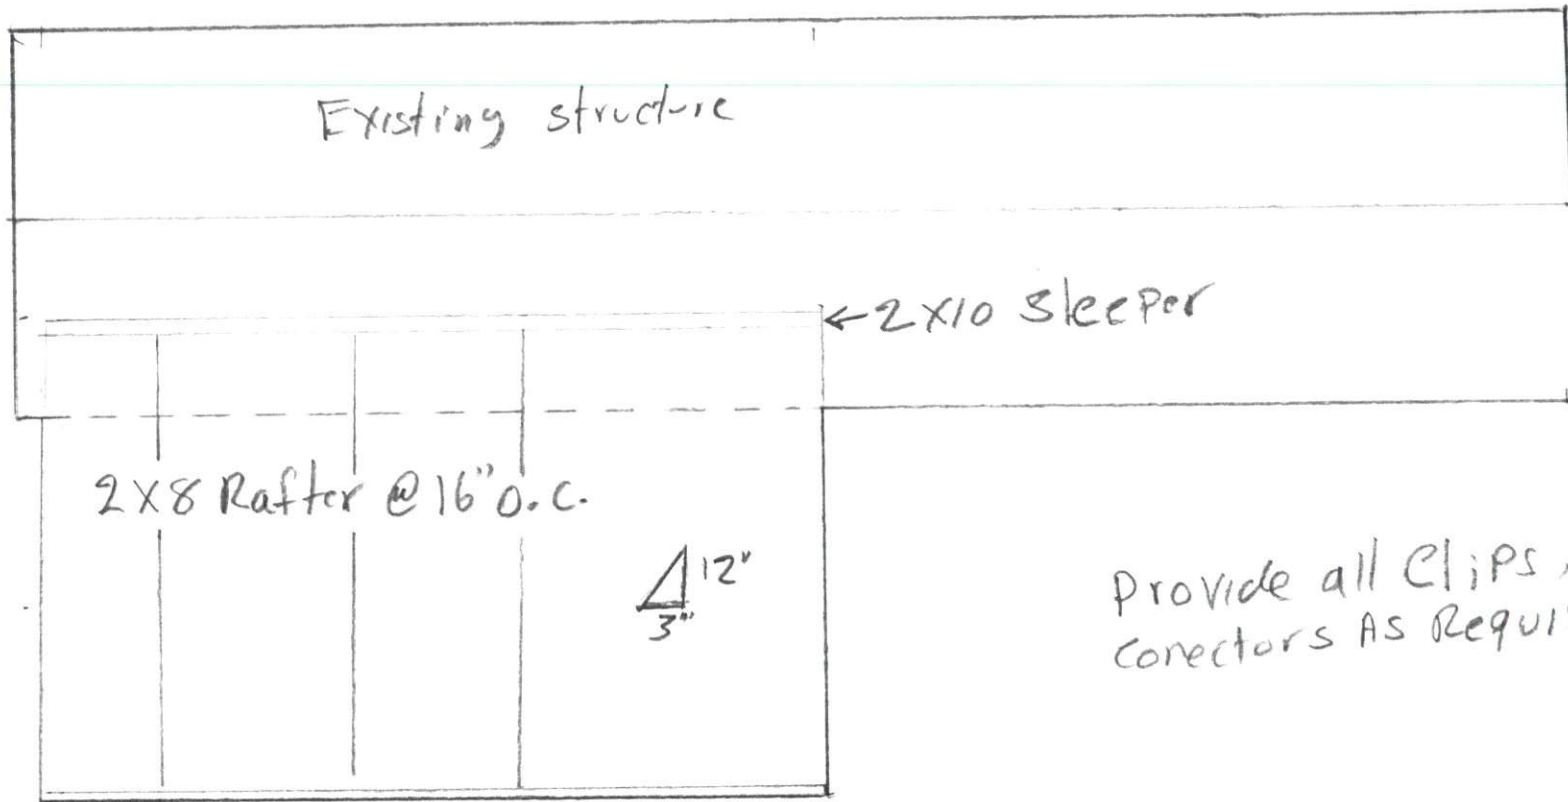

Provide all clips, Hangers.  
Connectors AS Required by code.

Roof Framing Plan.