

THIS LAYOUT IS TO BE USED AS A TRUSS PLACEMENT GUIDE ONLY.
PLEASE REFER TO BUILDING PLANS FOR BUILDING CONSTRUCTION AND DETAILS,
SUCH AS PLUMBING OR DUCT DROPS.

PROPOSED DESIGN-
NOT FOR
CONSTRUCTION

Job #

Q-2001273

Surles Duplex

Bunnlevel NC

Date Quoted:

Designer:
Aron Meeks

PBS - Raleigh
10405 Chapel Hill Rd.
Morrisville, NC
27577

**Peak Truss
Builders, LLC**

PO Box 340, New Hill, NC 27562

- Notes:
- Exterior dimensions shown are assumed to be:
 - ☐ Out-to-out of stud
 - ☒ Out-to-out of sheathing
 - Adjust truss locations as needed for plumbing and mechanical clearance. Unless otherwise noted, trusses may be shifted as long as O.C. spacing shown is not exceeded.
 - Do not cut, drill, or otherwise damage any part of any truss without prior approval from Peak Truss.
 - Do not approve drawings if any information herein is unclear. Once ordered trusses will be fabricated as approved.
 - Please contact Peak Truss Builders with any questions. We are available to help any way we can. We can be reached at 919-545-5555 or sales@peaktruss.com

Roof Truss Loading per 2018 NC Residential Code


Top Chord Live Load 20# PSF
Top Chord Dead Load 10# PSF
Bottom Chord Live Load 0# PSF
Bottom Chord Dead Load 10# PSF

Trusses are designed for additional storage load wherever a 42"x24" box will fit between the webs.

- △ - This symbol denotes left end of truss as shown on truss drawings
- - Approximate location of toilet drop. Builder please confirm.


Truss connections by others:

- ⊔ - Nailed
- ⊔ - Ledger

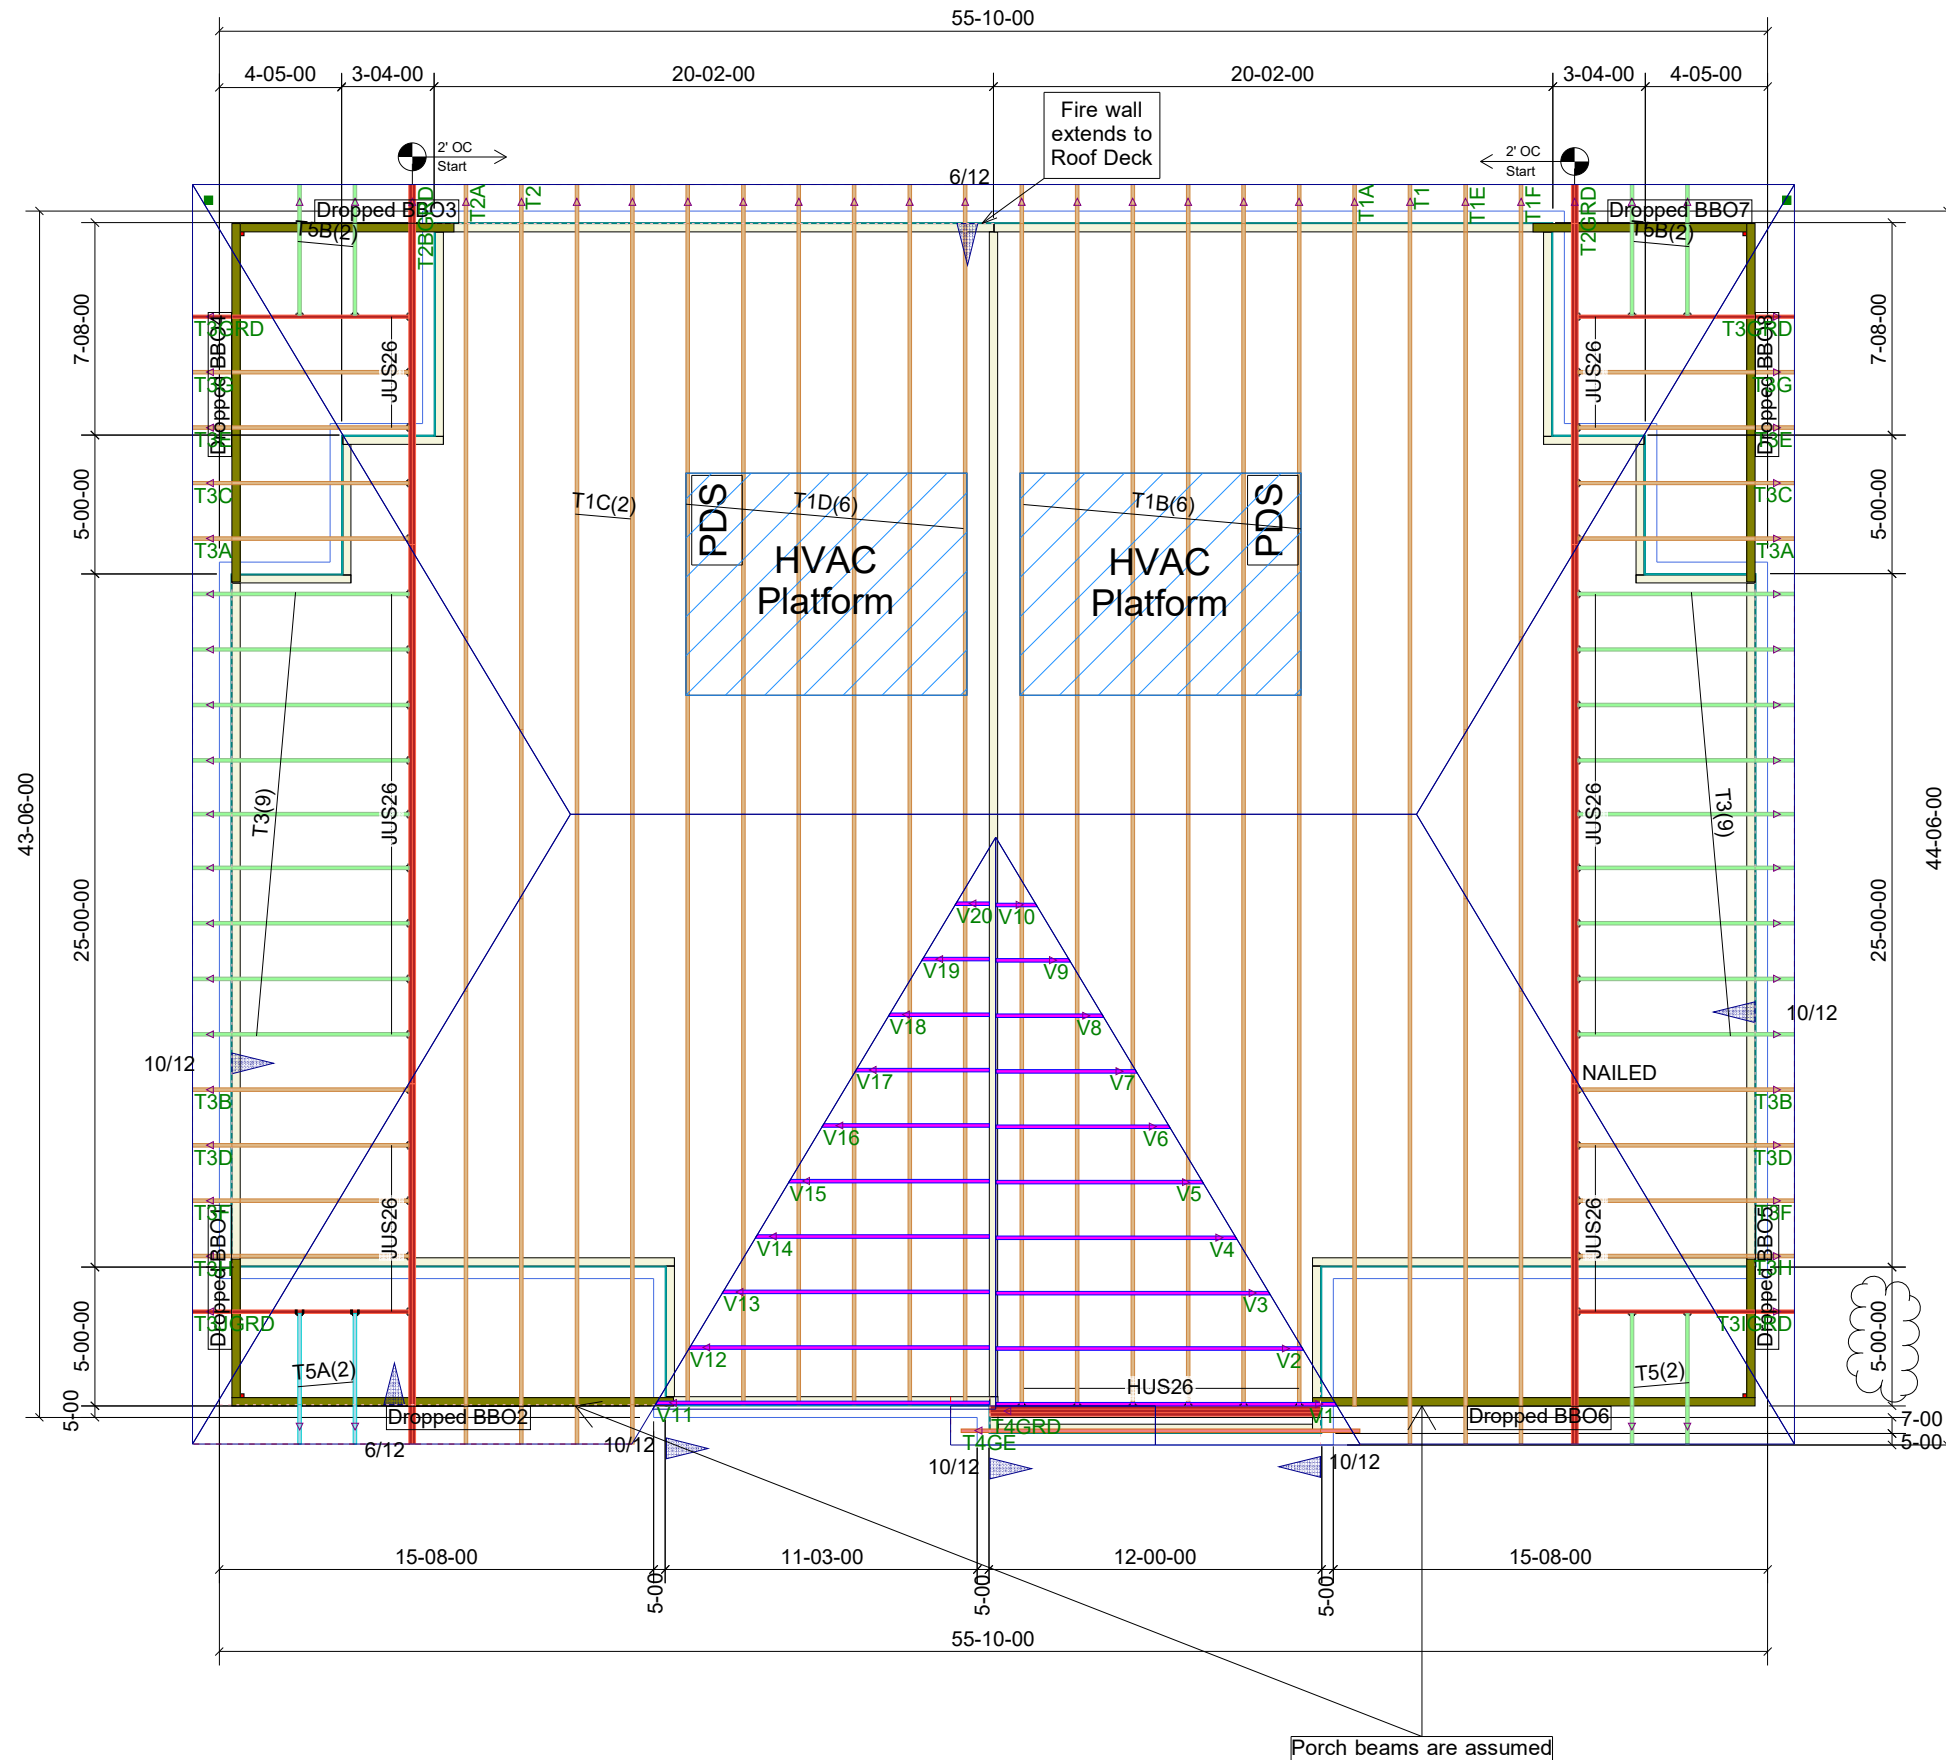

Surles Duplex
17" OH
2' OC

Truss Connector Total List		
Manuf	Product	Qty
USP	HUS26	7
USP	JUS26	36

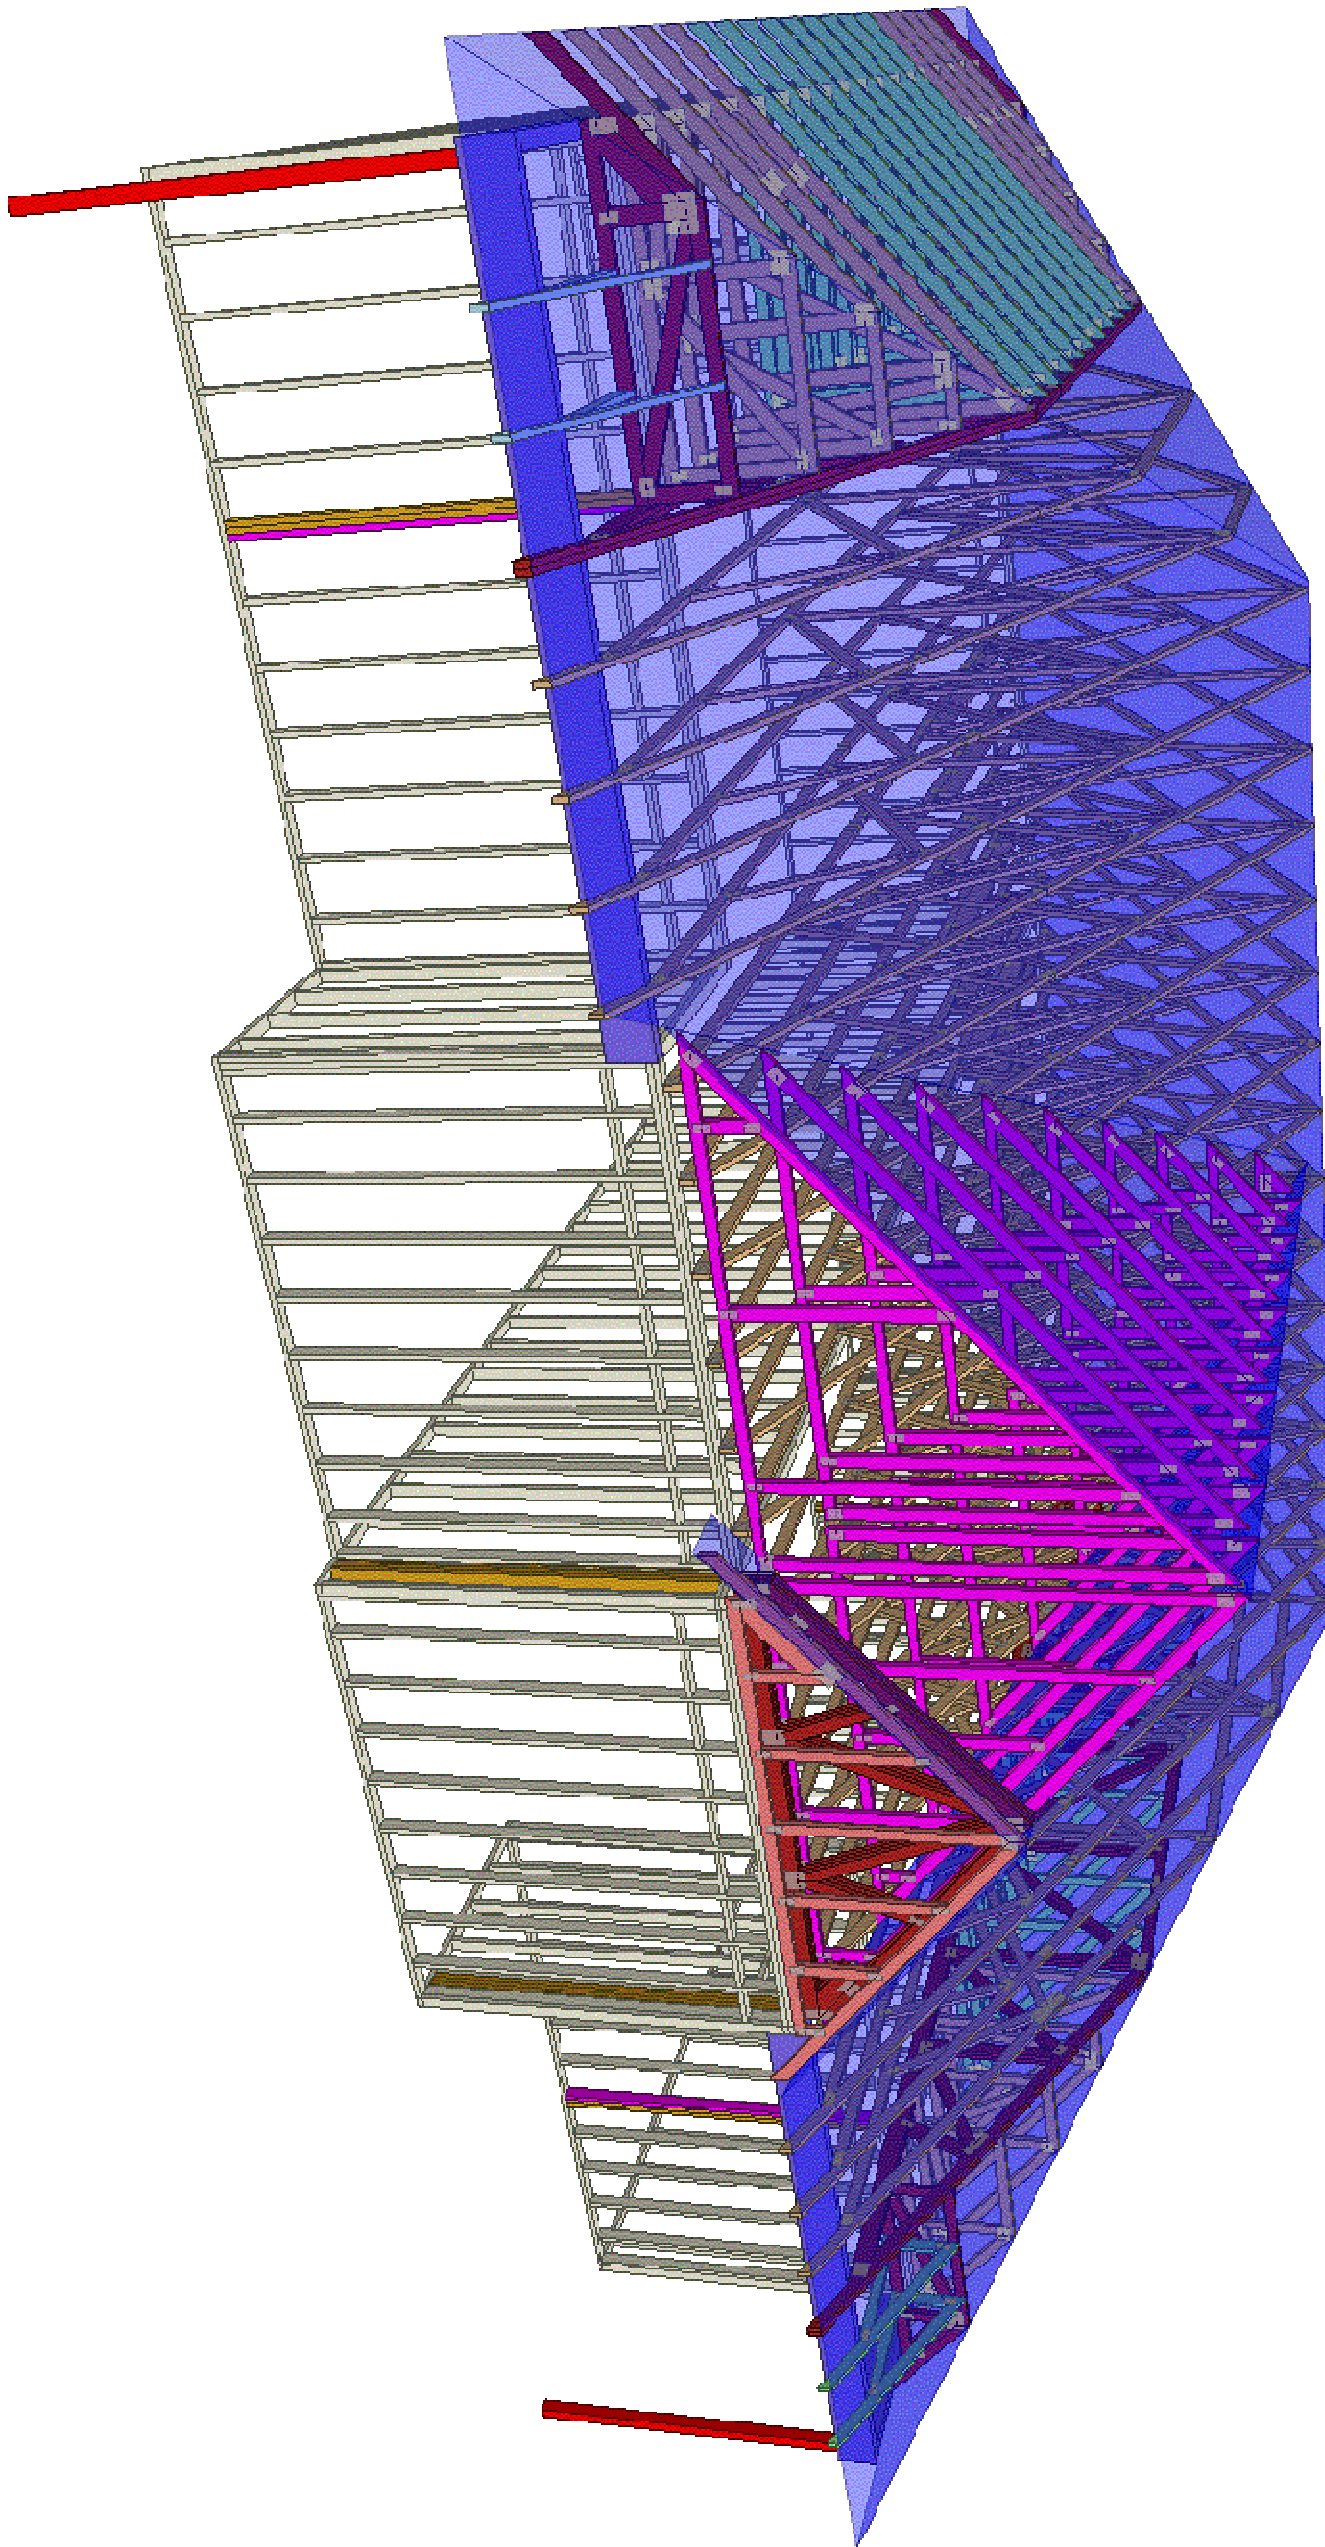

**Peak Truss
Builders, LLC**

PO Box 340, New Hill, NC 27562

PBS - Raleigh
10405 Chapel Hill Rd.
Morrisville, NC
27577

Date Quoted:

Designer:
Aron Meeks

Surles Duplex

Bunnlevel NC

Job #

Q-2001273