

Harnett County Department of Public Health Improvement Permit

16962 NC 27W

A building permit cannot be issued with only an Improvement Permit

ISSUED TO: DAVID Longman PROPERTY LOCATION: Hay 27W
 SUBDIVISION _____ LOT # _____
 NEW REPAIR EXPANSION
 Type of Structure: DWMA Site Improvements required prior to Construction Authorization Issuance: _____
 Proposed Wastewater System Type: 25% REDUCTION
 Projected Daily Flow: 480 GPD
 Number of bedrooms: 4 Number of Occupants: 8 max
 Basement Yes No
 Pump Required: Yes No May be required based on final location and elevations of facilities
 Type of Water Supply: Community Public Well Distance from well 50' feet Permit valid for: Five years
 No expiration
 Permit conditions: _____

Authorized State Agent: James E. Marshall Date: 9-23-20 SEE ATTACHED SITE SKETCH
 The issuance of this permit by the Health Department in no way guarantees the issuance of other permits. The permit holder is responsible for checking with appropriate governing bodies in meeting their requirements. This site is subject to revocation if the site plan, plat, or the intended use changes. The Improvement Permit shall not be affected by a change in ownership of the site. This permit is subject to compliance with the provisions of the Laws and Rules for Sewage Treatment and Disposal and to conditions of this permit.

Construction Authorization (Required for Building Permit)

16962 NC 27W

The construction and installation requirements of Rules 1950, 1952, 1954, 1955, 1956, 1957, 1958, and 1959 are incorporated by references into this permit and shall be met. Systems shall be installed in accordance with the attached system layout.

ISSUED TO: DAVID Longman PROPERTY LOCATION: Hay 27W
 SUBDIVISION _____ LOT # _____
 Facility Type: DWMA New Expansion Repair
 Basement? Yes No Basement Fixtures? Yes No
 Type of Wastewater System** 25% REDUCTION System (Initial) Wastewater Flow: 480 GPD
 (See note below, if applicable) 25% REDUCTION (Repair)
 Installation Requirements/Conditions
 Septic Tank Size 1200 gallons Number of trenches 3
 Pump Tank Size _____ gallons Exact length of each trench 100 feet
 Trench Spacing: 9 Feet on Center
 Trenches shall be installed on contour at a Soil Cover: 6 inches
 Maximum Trench Depth of: 18" MAX inches (Maximum soil cover shall not exceed 36" above the trench bottom)
 (Trench bottoms shall be level to +/- 1/4" in all directions)
 Pump Requirements: _____ ft. TDH vs. _____ GPM Aggregate Depth: 6 inches below pipe
2 inches above pipe
12 inches total
 Conditions: _____

**WATER LINES (INCLUDING IRRIGATION) MUST BE 10FT. FROM ANY PART OF SEPTIC SYSTEM OR REPAIR AREA.
NO UTILITIES ALLOWED IN INITIAL OR REPAIR DRAIN FIELD AREA.**

**If applicable: I understand the system type specified is different from the type specified on the application. I accept the specifications of this permit.
 Owner/Legal Representative Signature: _____ Date: _____

This Construction Authorization is subject to revocation if the site plan, plat, or the intended use changes. The Construction Authorization shall not be transferred when there is a change in ownership of the site. This Construction Authorization is subject to compliance with the provisions of the Laws and Rules for Sewage Treatment and Disposal and to the conditions of this permit. SEE ATTACHED SITE SKETCH

Authorized State Agent: James E. Marshall Date: 9-23-20
 Construction Authorization Expiration Date: 9-23-25

Application # BRES 2009-0013


Harnett County Department of Public Health
Site Sketch

16962 NC 27W

Property Location: NC Hwy 27W

Issued To: DAVID LANGRISH Subdivision _____ Lot # _____

Authorized State Agent: James E. Manhart Date: 9-23-20

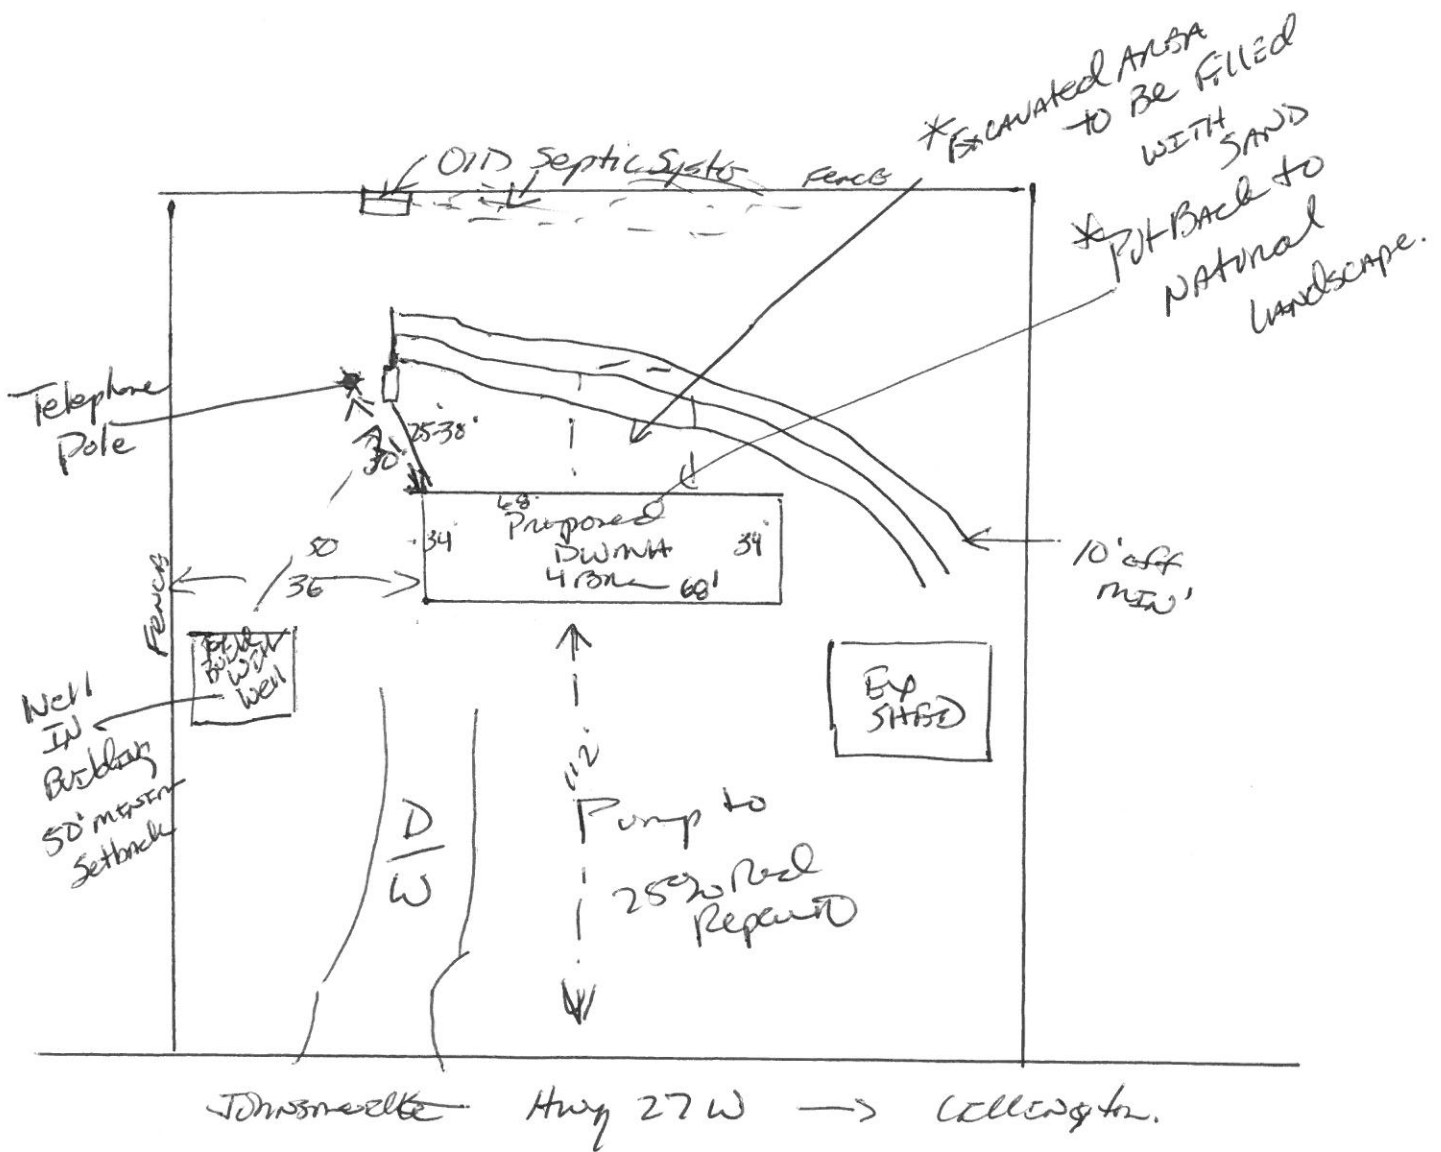

This drawing is for illustrative purposes only. System installation must meet all pertinent laws, rules, and regulations.