




**FRONT ELEVATION**  
Scale 1/8" = 1'-0"

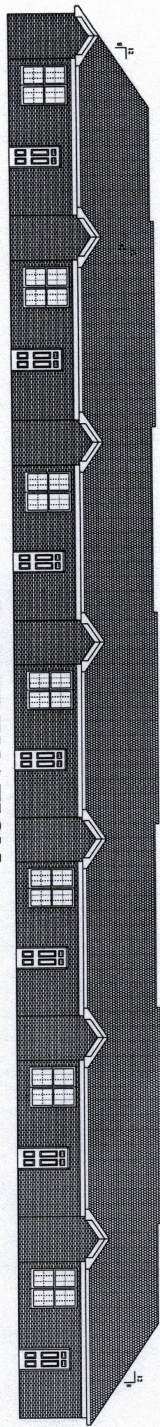

**REAR ELEVATION**  
Scale 1/8" = 1'-0"

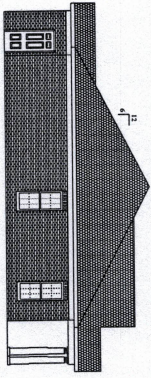

**LEFT ELEVATION**  
Scale 1/8" = 1'-0"

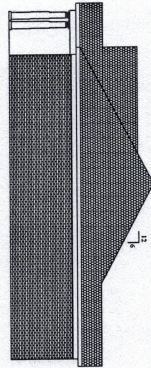

**RIGHT ELEVATION**  
Scale 1/8" = 1'-0"

**THIS PLAN IS DESIGNED TO MEET THE REQUIREMENTS OF THE NORTH CAROLINA RESIDENTIAL CODE 2018 EDITION**

<p>1</p>	<p>DATE: March 23, 2018</p>	<p>PROJECT: 2323 Keith Hills Rd. Lillington, NC 27546</p>	<p><b>CAMPBELL POINTE PARTNERS, LLC</b> 2323 Keith Hills Rd. Lillington, NC 27546 Phone: (910) 814-4236 Fax: (520) 842-3303</p>	<p><b>Jason Price Construction Inc.</b> 2323 Keith Hills Rd. Lillington, NC 27546 Phone: (910) 814-4236 Fax: (520) 842-3303</p>
----------	-----------------------------	---	---	---







