


DON BROWN
6990 NC 27E
COATS, NC 27521

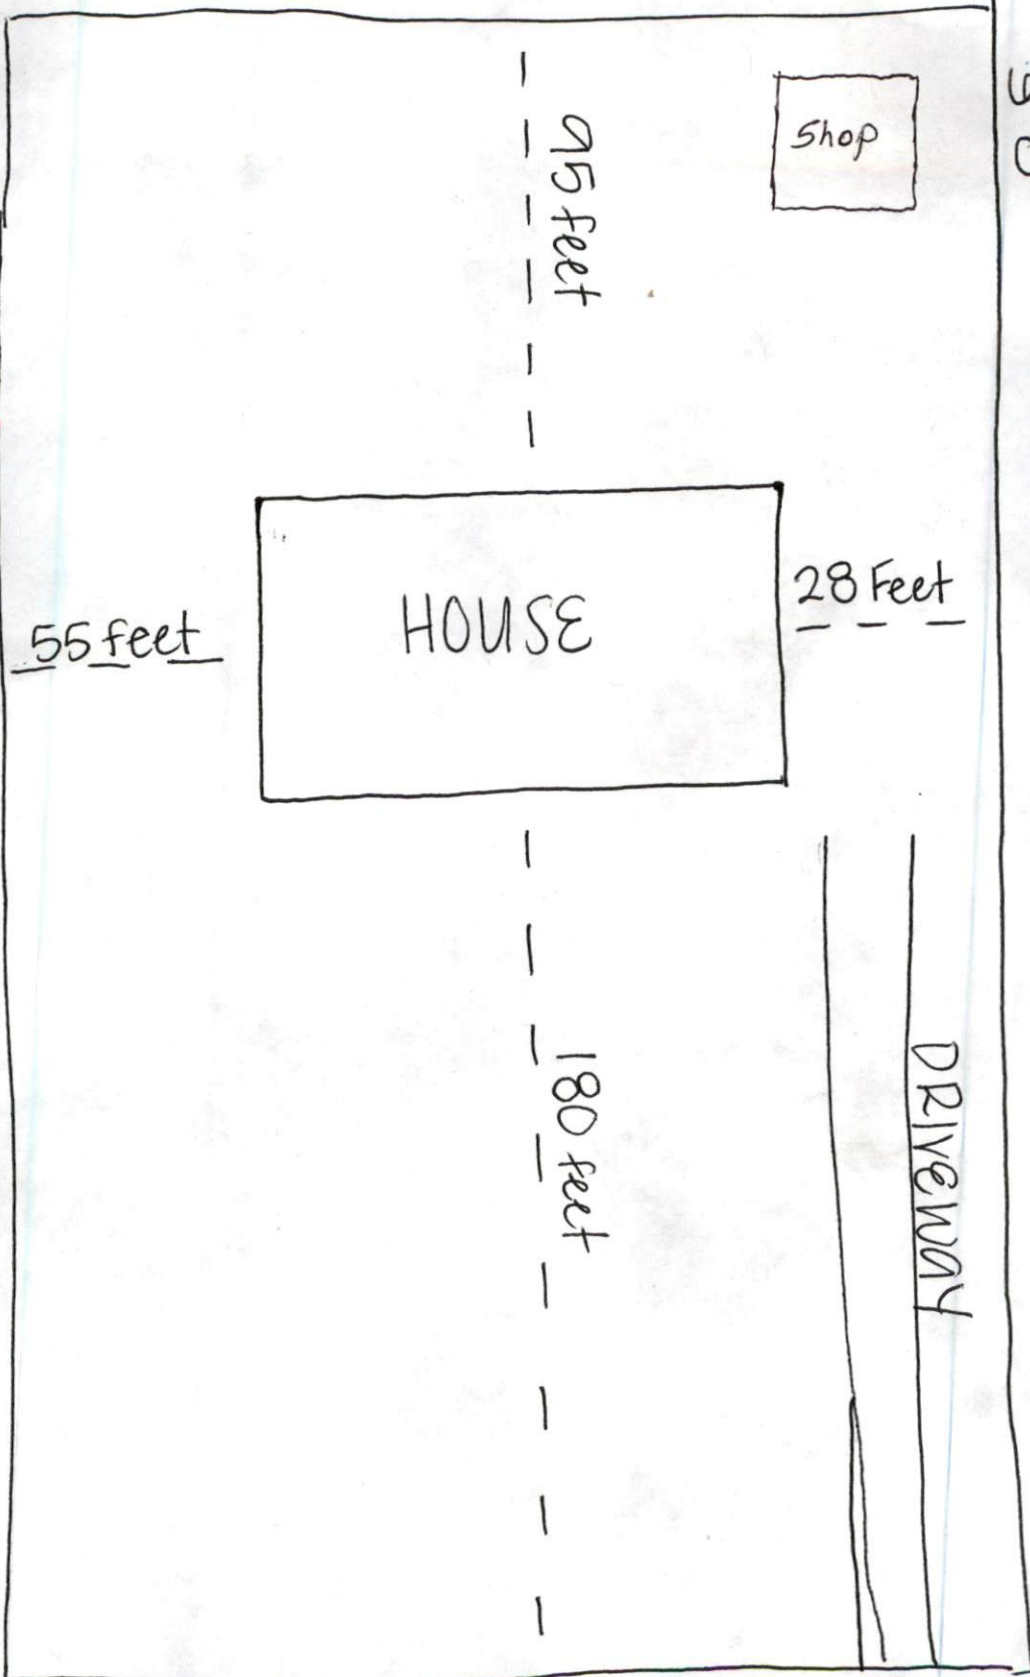

SITE PLAN APPROVAL:
DISTRICT RAZO USE 68x30 modules
#BEDROOMS 3
9-15-20 KA-6
ADMINISTRATOR

NC 27 E