


378 Heathrow
SFT Plan
911-228-1027

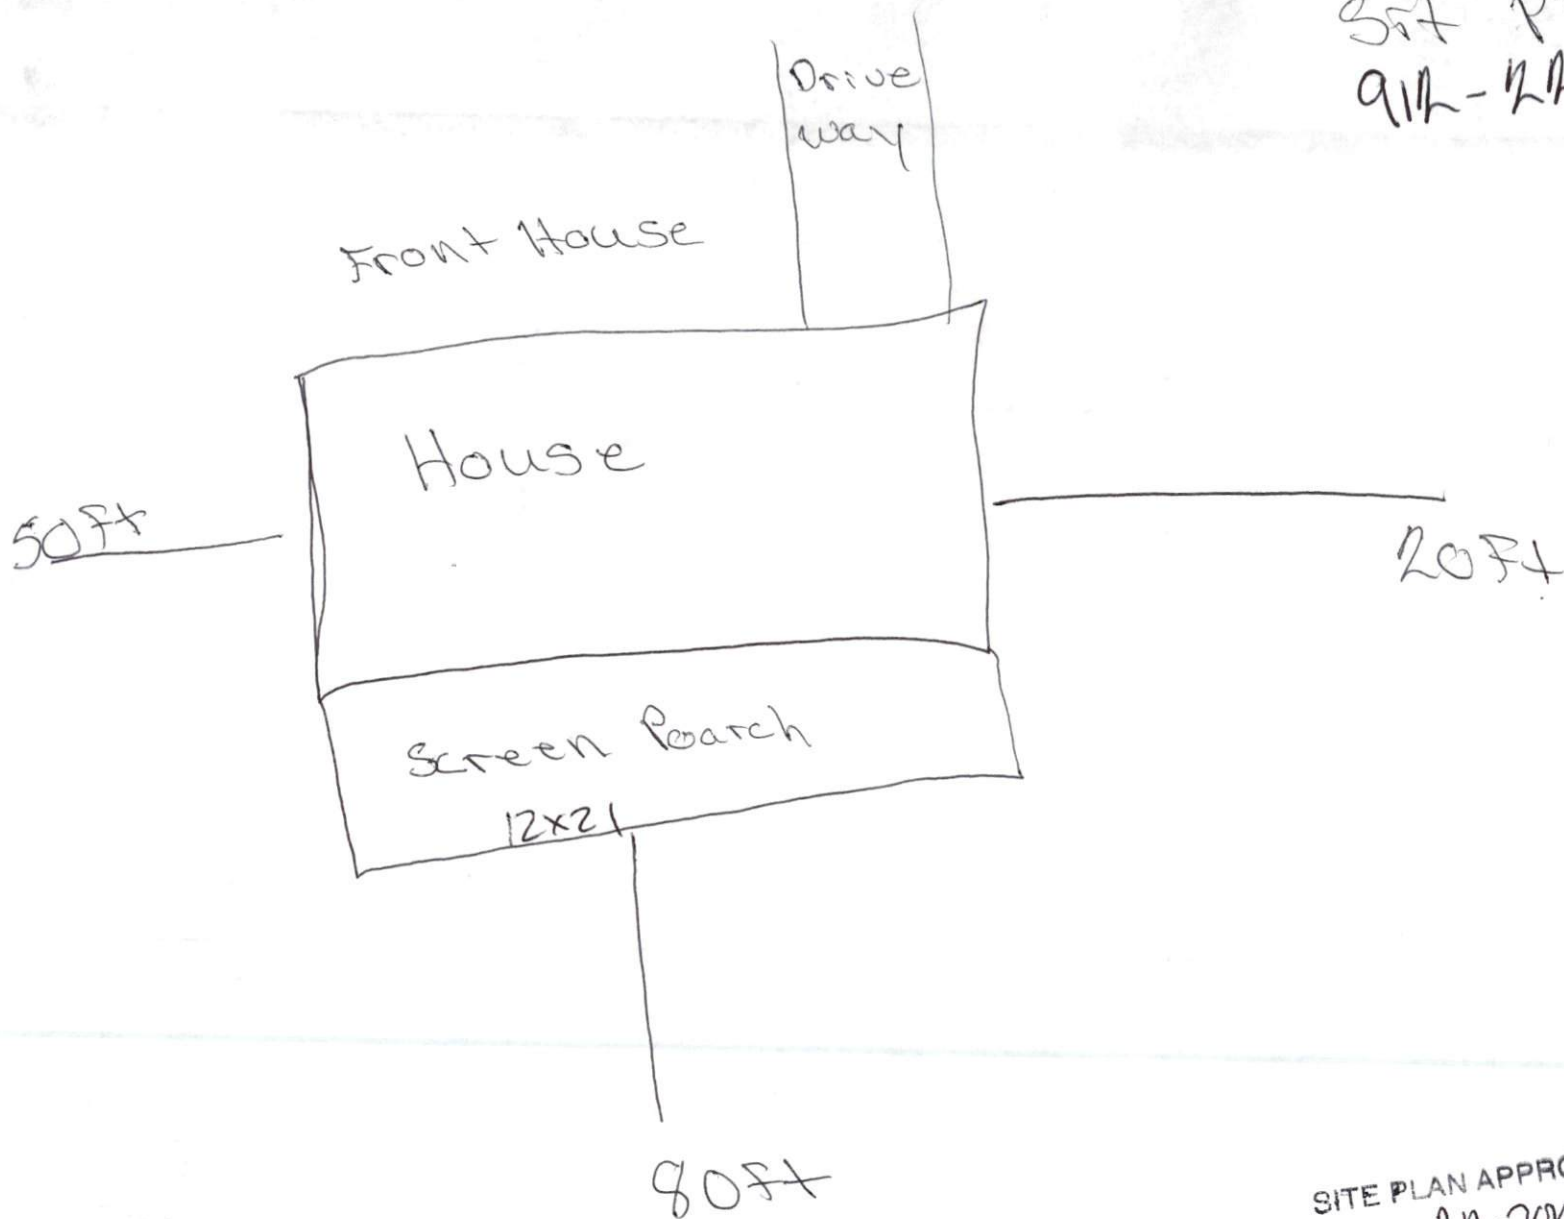

SITE PLAN APPROVAL
DISTRICT RA-20M USE 12x21 Screened Porch
#BEDROOMS _____
9/16/2020 _____
Zoning Administrator