


Existing House

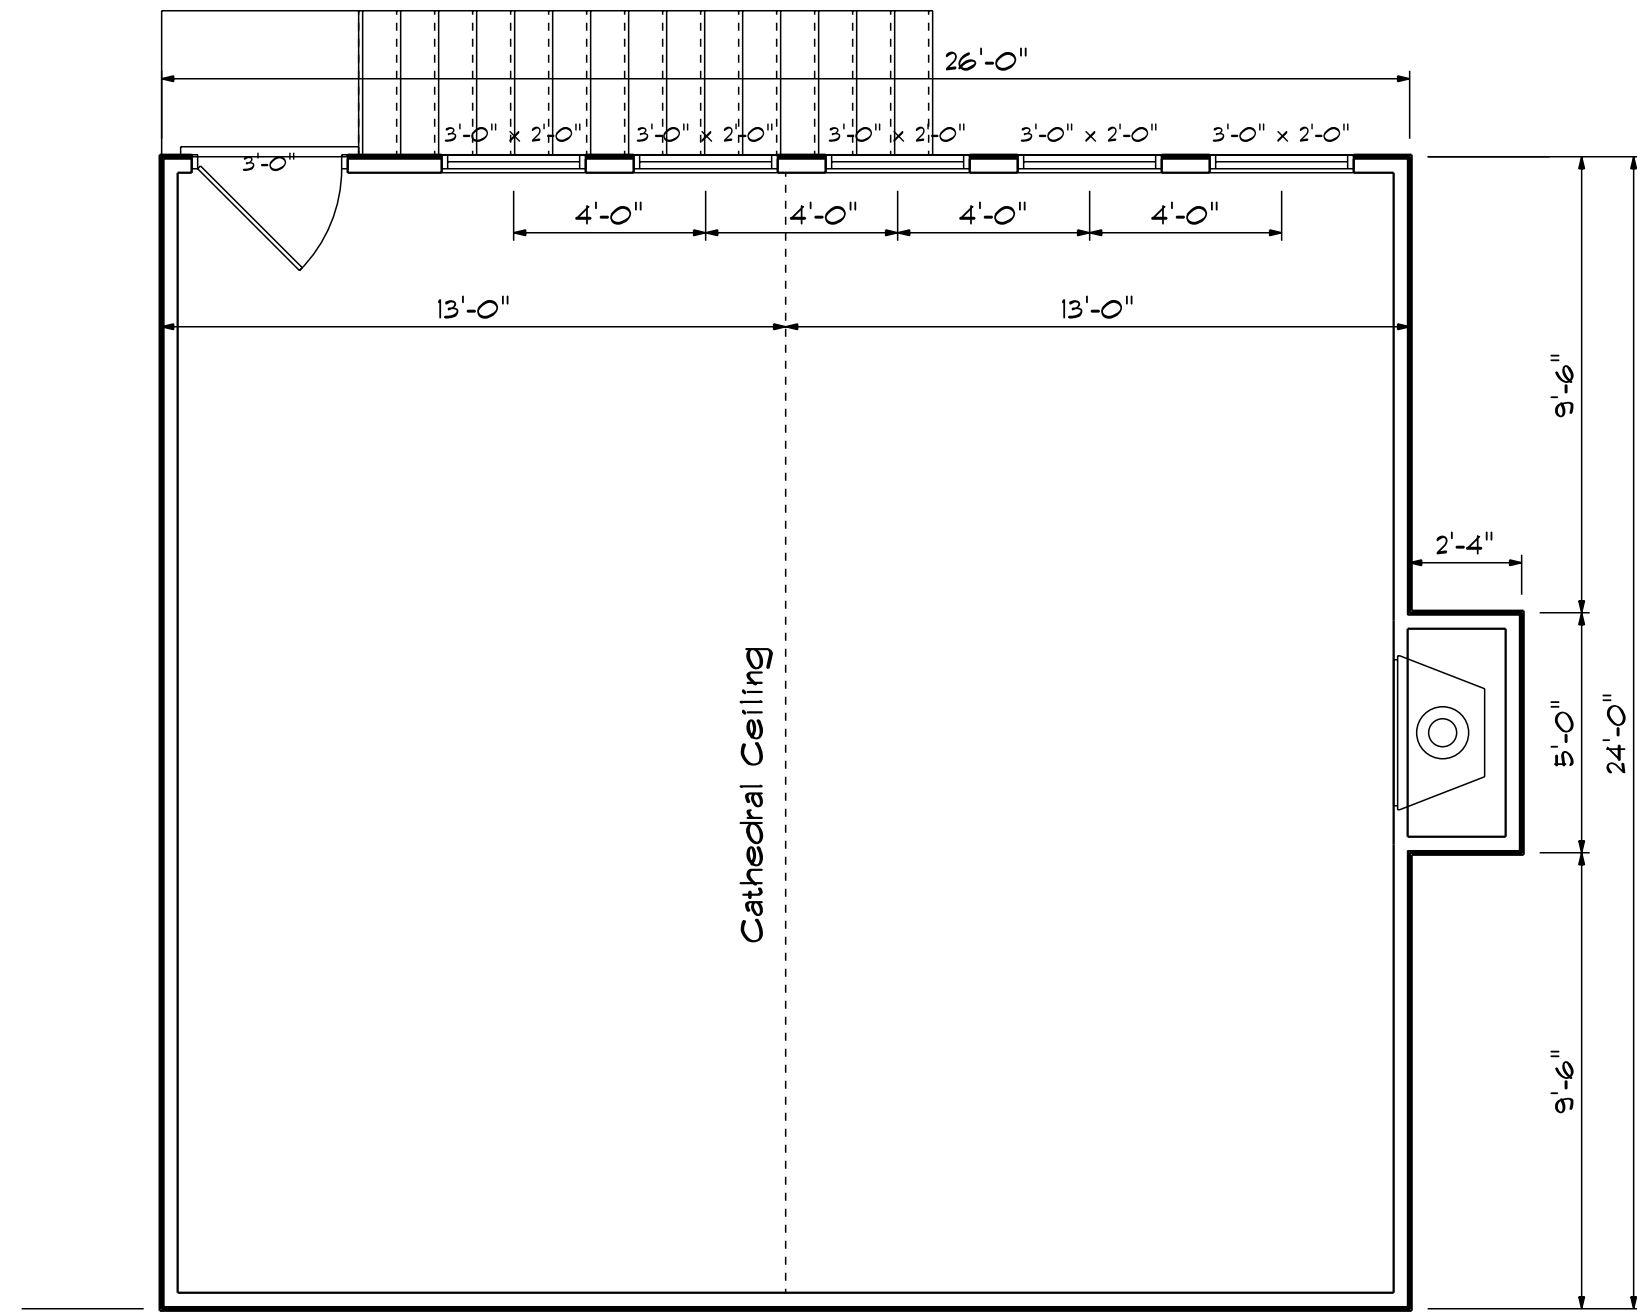

Existing House

Attached Garage

SCALE: 1/4"	DATE: 1/26/2020
DRAWN BY	REVISED
APPROVED	DRAWING#