


76'-0" (96" SIDE WALL - FLAT CEILING)

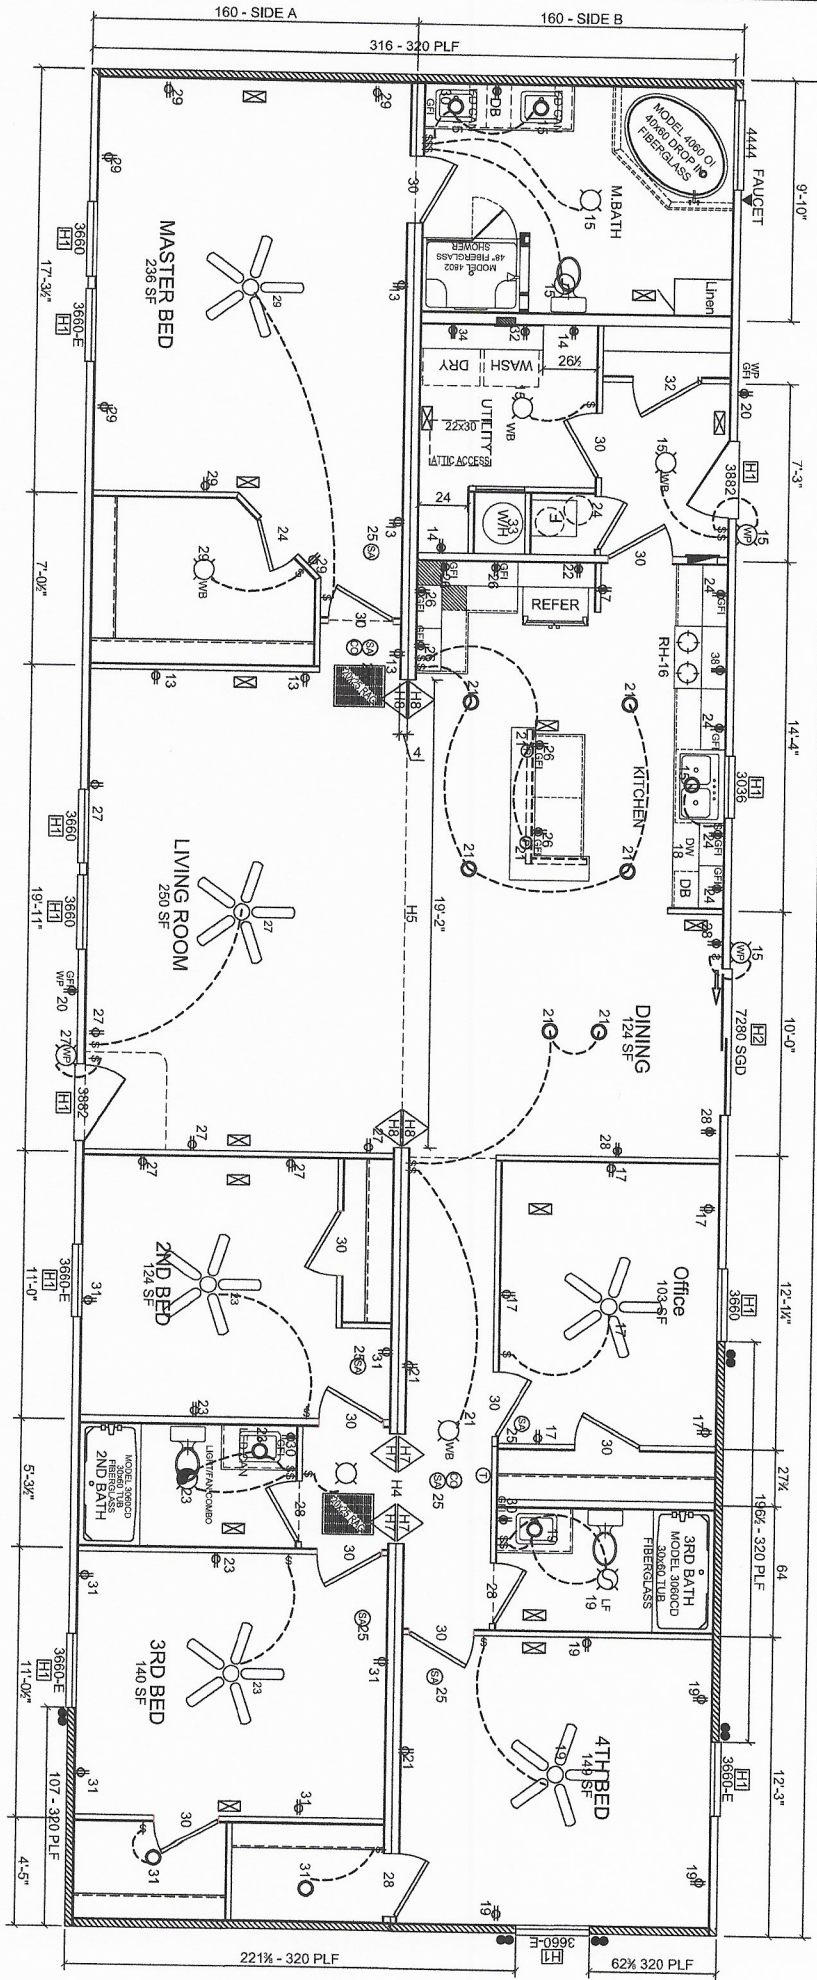

● LOCATION OF AND NUMBER OF 3/8" x 7" LAGS w/ 1/2" BLOCKS

McNeil

SN: 52848 (729)

Cavalier Home Builders

11/18/2019
1/8" = 1'-0"

09A5101 - 28 X 76 - 4 BR 3 BATH
FLOOR PLAN APPROVAL

NO.	DESCRIPTION OF REVISION