

HTE# _____

Harnett County Department of Public Health

25856

PERMIT # BUS 2005 0069

Operation Permit

New Installation Septic Tank Nitrification Line Repair Expansion

PROPERTY LOCATION: Summit Chapel Rd Spanglers Rd

Name: (owner) Charlotte Homes of Raleigh SUBDIVISION Drexel Jordan Acres LOT # 2

System Installer: Chris Miller Registration # _____

Basement with plumbing: Garage Number of Bedrooms 3


Type of Water Supply: Community Public Well Distance from well 50' feet

System Type: 2500 Reduct System Type II 6 BZ Types V and VI Systems expire in 5 years.

(In accordance with Table V a)

Owner must contact Health Department 6 months prior to expiration for permit renewal.

This system has been installed in compliance with applicable North Carolina General Statutes, Rules for Sewage Treatment and Disposal, and all conditions of the Improvement Permit and Construction Authorization.

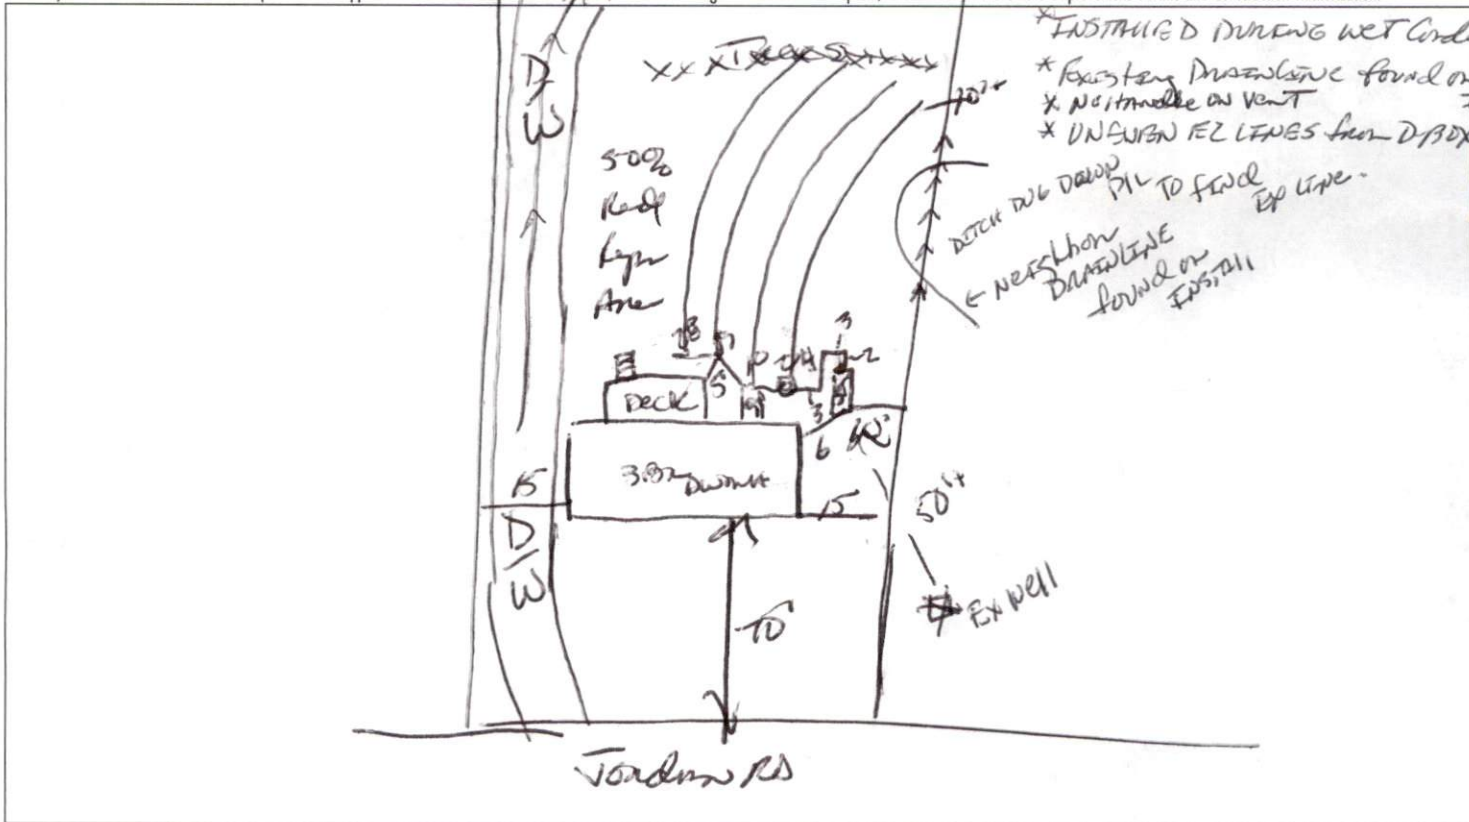

PERMIT CONDITIONS:

- I. Performance: System shall perform in accordance with Rule .1961.
- II. Monitoring: As required by Rule .1961.
- III. Maintenance: As required by Rule .1961. Other: _____
Subsurface system operator required? Yes No
If yes, see attached sheet for additional operation conditions, maintenance and reporting.
- IV. Operation: _____
- V. Other: _____

D-Box Pump Alarm H2O Line PWR Line

Following are the specifications for the sewage disposal system on the above captioned property.

Type of system: Conventional Other 2500 Reduct System - BZ Septic Tank: 1000 gallons Pump Tank: _____ gallons
 Subsurface No. of exact length 60 width of depth of
 Drainage Field ditches 4 of each ditch 35 feet ditches 3 feet ditches 26-22 inches
 French Drain Required: _____ Linear feet 35

Authorized State Agent James E. Marhan Date 3-4-21