

Harnett County Department of Public Health

PERMIT # BLES 2010-0004

Operation Permit

New Installation Septic Tank Nitrification Line Repair Expansion

PROPERTY LOCATION: 1809 JAMESBORO RD (SUBS)

Name: (owner) DONALD & DAWN GLOVER SUBDIVISION DONALD RAY GLOVER LOT # 1

System Installer: COLY GILBERT

Basement with plumbing: Garage Number of Bedrooms NH

Type of Water Supply: Community Public Well Distance from well 50+ feet

System Type: CONVENTIONAL GRAVEL Types V and VI Systems expire in 5 years.


(In accordance with Table V a)

Owner must contact Health Department 6 months prior to expiration for permit renewal.

~~1256 GPD MAX~~

1256 GPD MAX
[NON-RESIDENTIAL]

This system has been installed in compliance with applicable North Carolina General Statutes, Rules for Sewage Treatment and Disposal, and all conditions of the Improvement Permit and Construction Authorization.

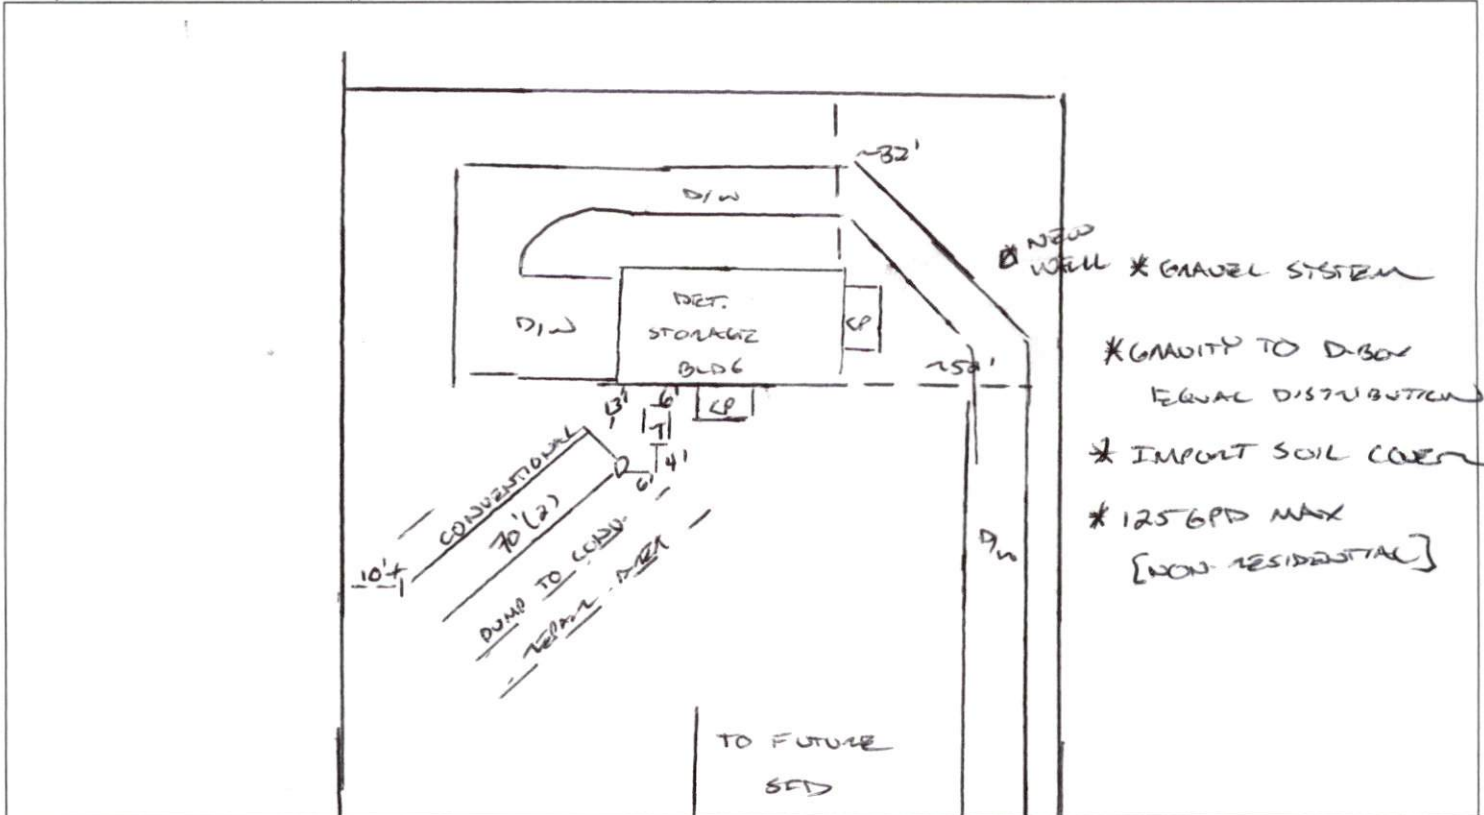

PERMIT CONDITIONS:

- I. Performance: System shall perform in accordance with Rule .1961.
- II. Monitoring: As required by Rule .1961.
- III. Maintenance: As required by Rule .1961. Other: _____
Subsurface system operator required? Yes No
If yes, see attached sheet for additional operation conditions, maintenance and reporting.
- IV. Operation: _____
- V. Other: _____

D-Box Pump Alarm H2O Line PWR Line

Following are the specifications for the sewage disposal system on the above captioned property.

Type of system: Conventional Other _____ Septic Tank: 1000 gallons Pump Tank: _____ gallons
Subsurface No. of exact length width of depth of
Drainage Field ditches 2 of each ditch 70 feet ditches 3 feet ditches 14 inches
French Drain Required: _____ Linear feet

Authorized State Agent [Signature] Date 06/27/2022