

7' x 20'


A - Porch

Attached to

A - Dormer
of the Roof next
supported by
4x4 Post. Placed
next to the
house,

4
Front Post
4x4 -
Vinyl covered,

4x8x16
B/S CLR
solids

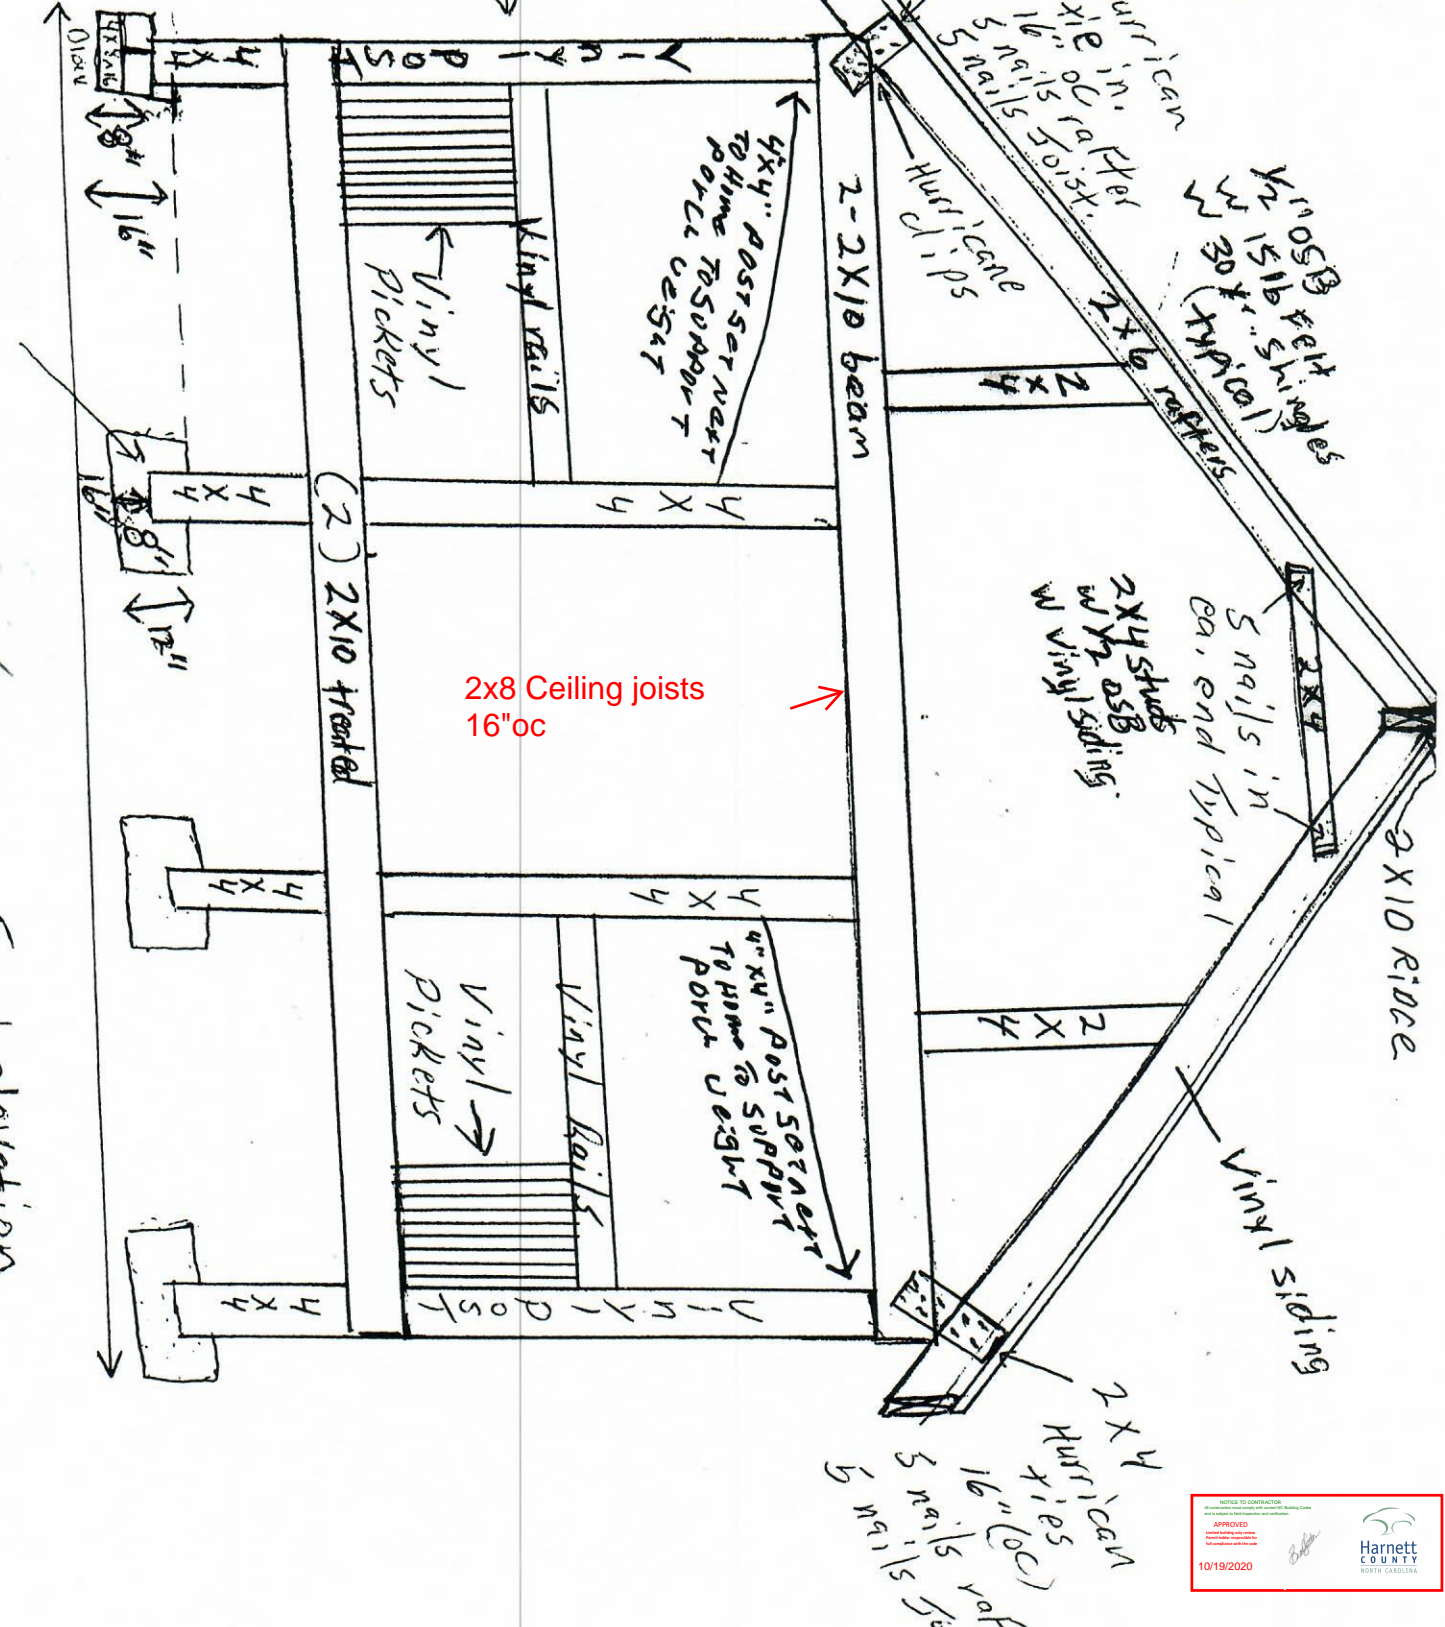

1/2" OSB 4x8 shingles
w/ 15 lb nails
3/8" (typical)


5 nails in
ea. end typical
2x4 studs
w/ 12 lb OSB
w/ vinyl siding.

2x8 Ceiling joists
16" oc

2x4
Hurricane
ties
16" (oc)
5 nails for
5

Front elevation
For Double Wide.

Existing House

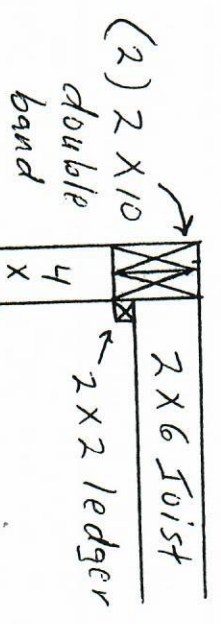

House Footings 4x4 post on existing Footings of house
24" wide 12" deep concrete

(2) 2x10 bands, House Footing 24" wide 12" deep concrete.

(2) 2x10 around perimeter Treated

2x6 joists 16oc on ledgers w 4 nails each joists w 5/4 x 6 decking boards
7'10" L.C.
7'10" L.C.
4x4
16x16 concrete Footing
8" deep
Or (4) 4x8x16 solid block staggered

(2) 2x10 treated around perimeter of porch

5/4" x 6" decking boards

Deck Plan 7' x 20'