

7' x 20'


A - Porch

Attached to

A - Dormer of the roof supported by 4x4 Post. Placed next to the house,

4 Front Post 4x4 Vinyl covered,


4x8x16 B/S CLR Solids

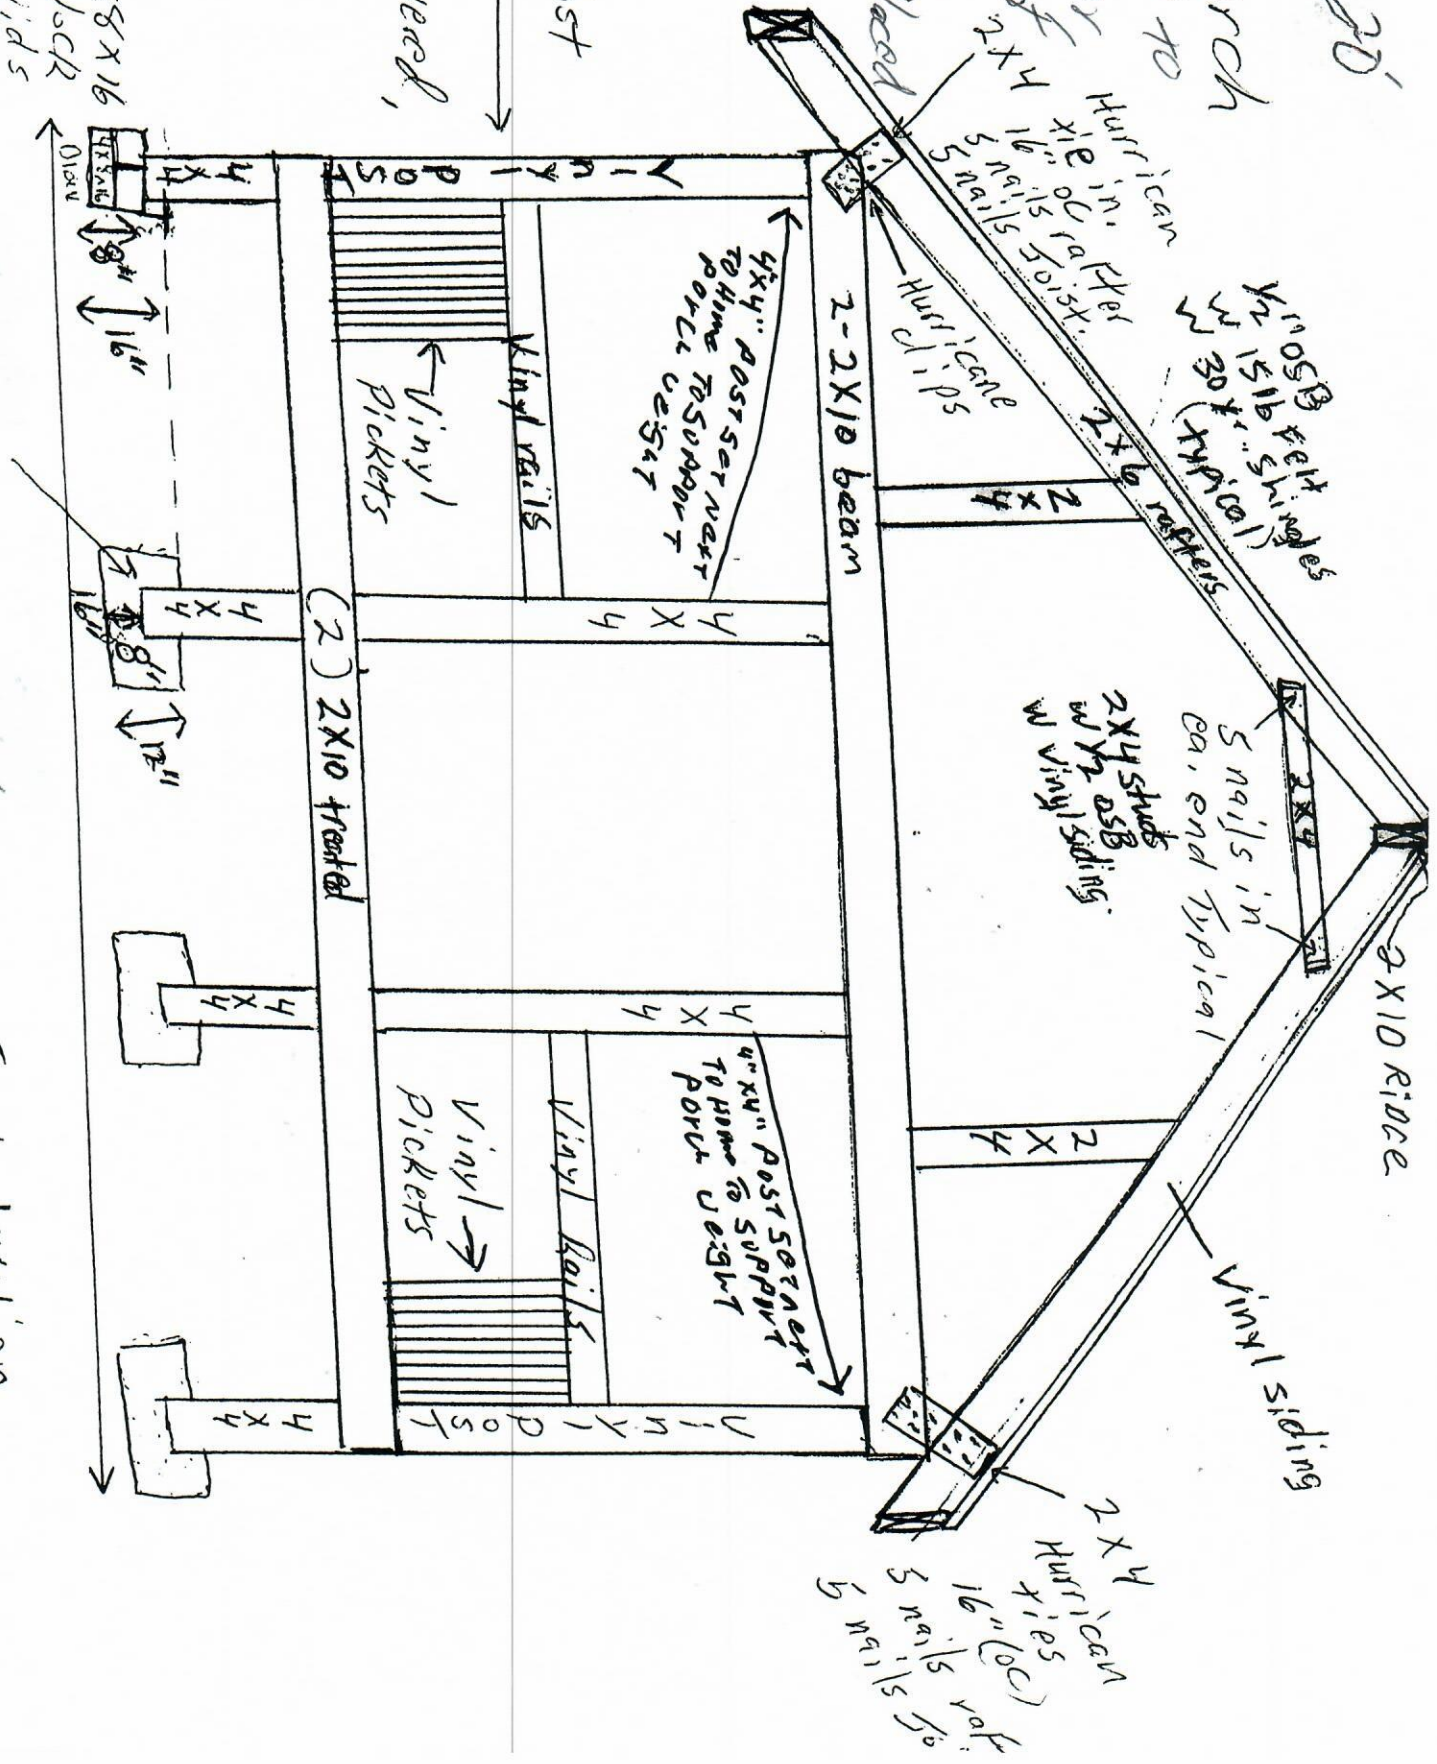

Front elevation

For Double Wide.

Existing House

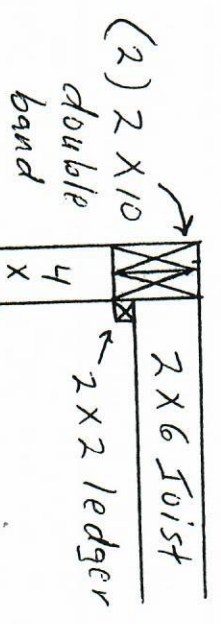

House Footings 4x4 post on existing Footings of house  
24" wide 12" deep concrete

(2) 2x10 bands, House Footing 24" wide 12" deep concrete.

(2) 2x10 around perimeter Treated

2x6 joists 16oc on ledgers w 4 nails each joists w 5/4 x 6 decking boards

4x4 16x16 concrete Footing

(2) 2x10 treated around perimeter of porch

8" deep  
or (4) 4x8x16 solid block staggered

5/4" x 6" decking boards

Deck Plan 7' x 20'

