


Joe Belushy  
(370) 362-1268

23 Mill Rd  
Smyrna NC 27332

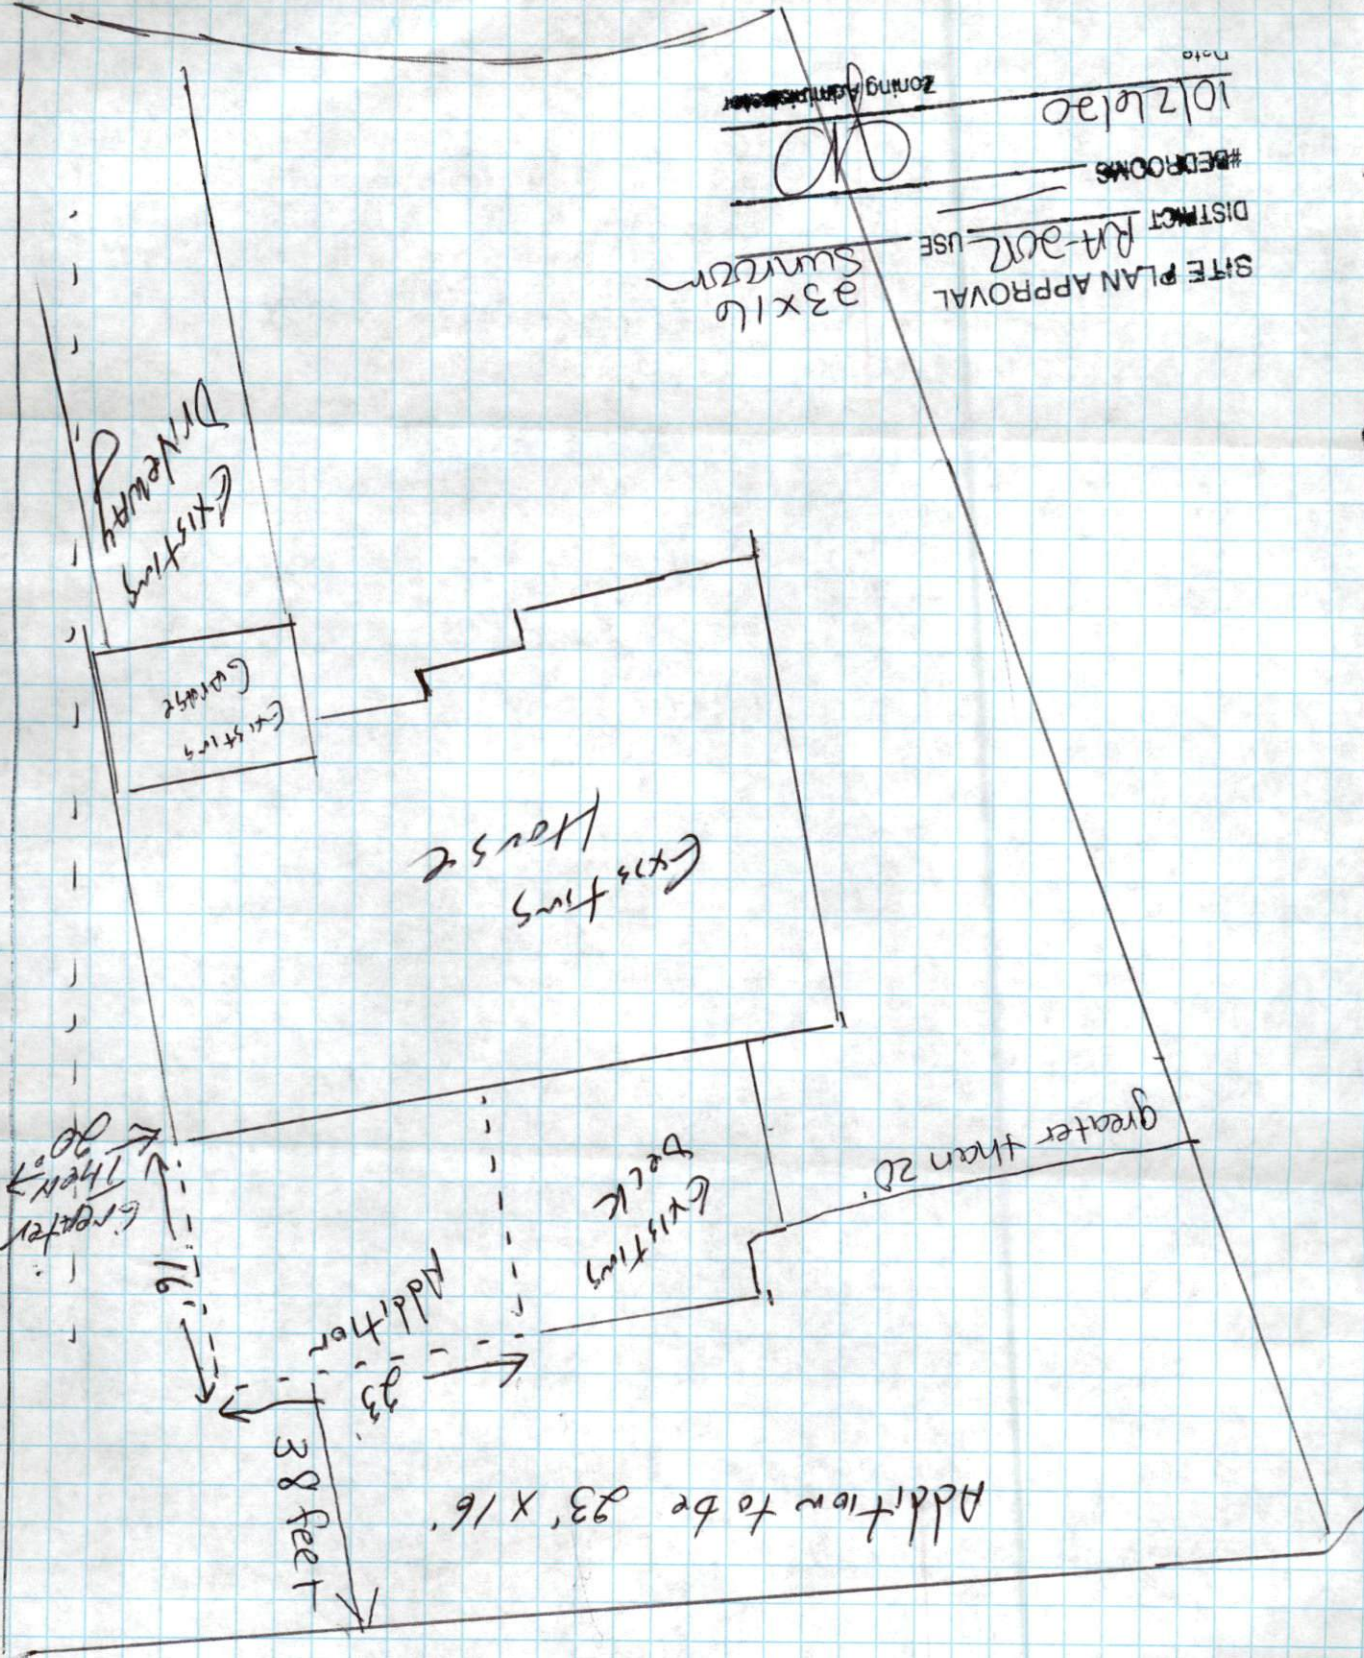

SITE PLAN APPROVAL

DISTRICT R4-20R USE

#BEDROOMS \_\_\_\_\_

10/26/20

Zoning Administrator

*[Signature]*

Note