


NOTICE TO CONTRACTOR
 All construction must comply with current NC Building Codes and is subject to field inspection and verification.

APPROVED
 Limited building only review.
 Permit holder responsible for full compliance with the code.

02/23/2021



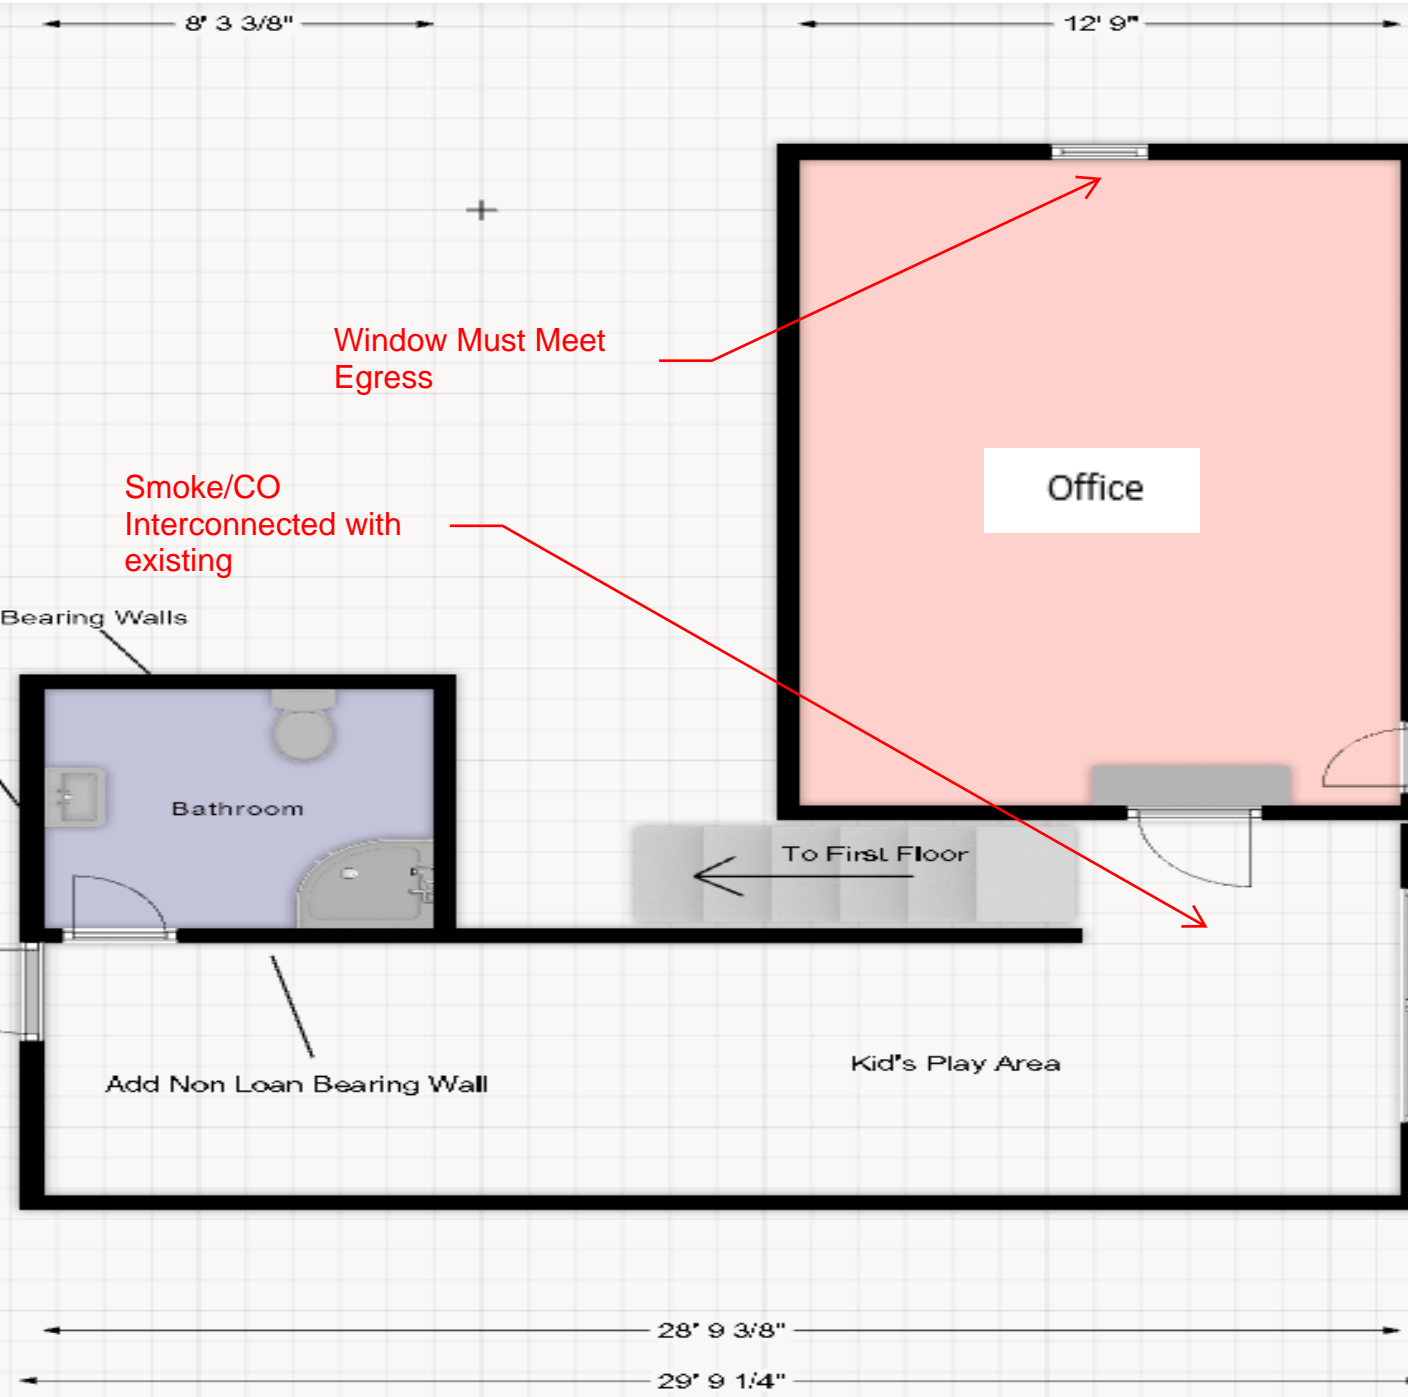

Window Must Meet Egress

Smoke/CO Interconnected with existing

Add Non Load Bearing Walls

To First Floor

Add Non Loan Bearing Wall

Office

Bathroom

Kid's Play Area

Close

Unfinished Storage