


3008 Rowley's Church Rd
 Regular Warren, Va NC1
 17

1/4" = 1 foot

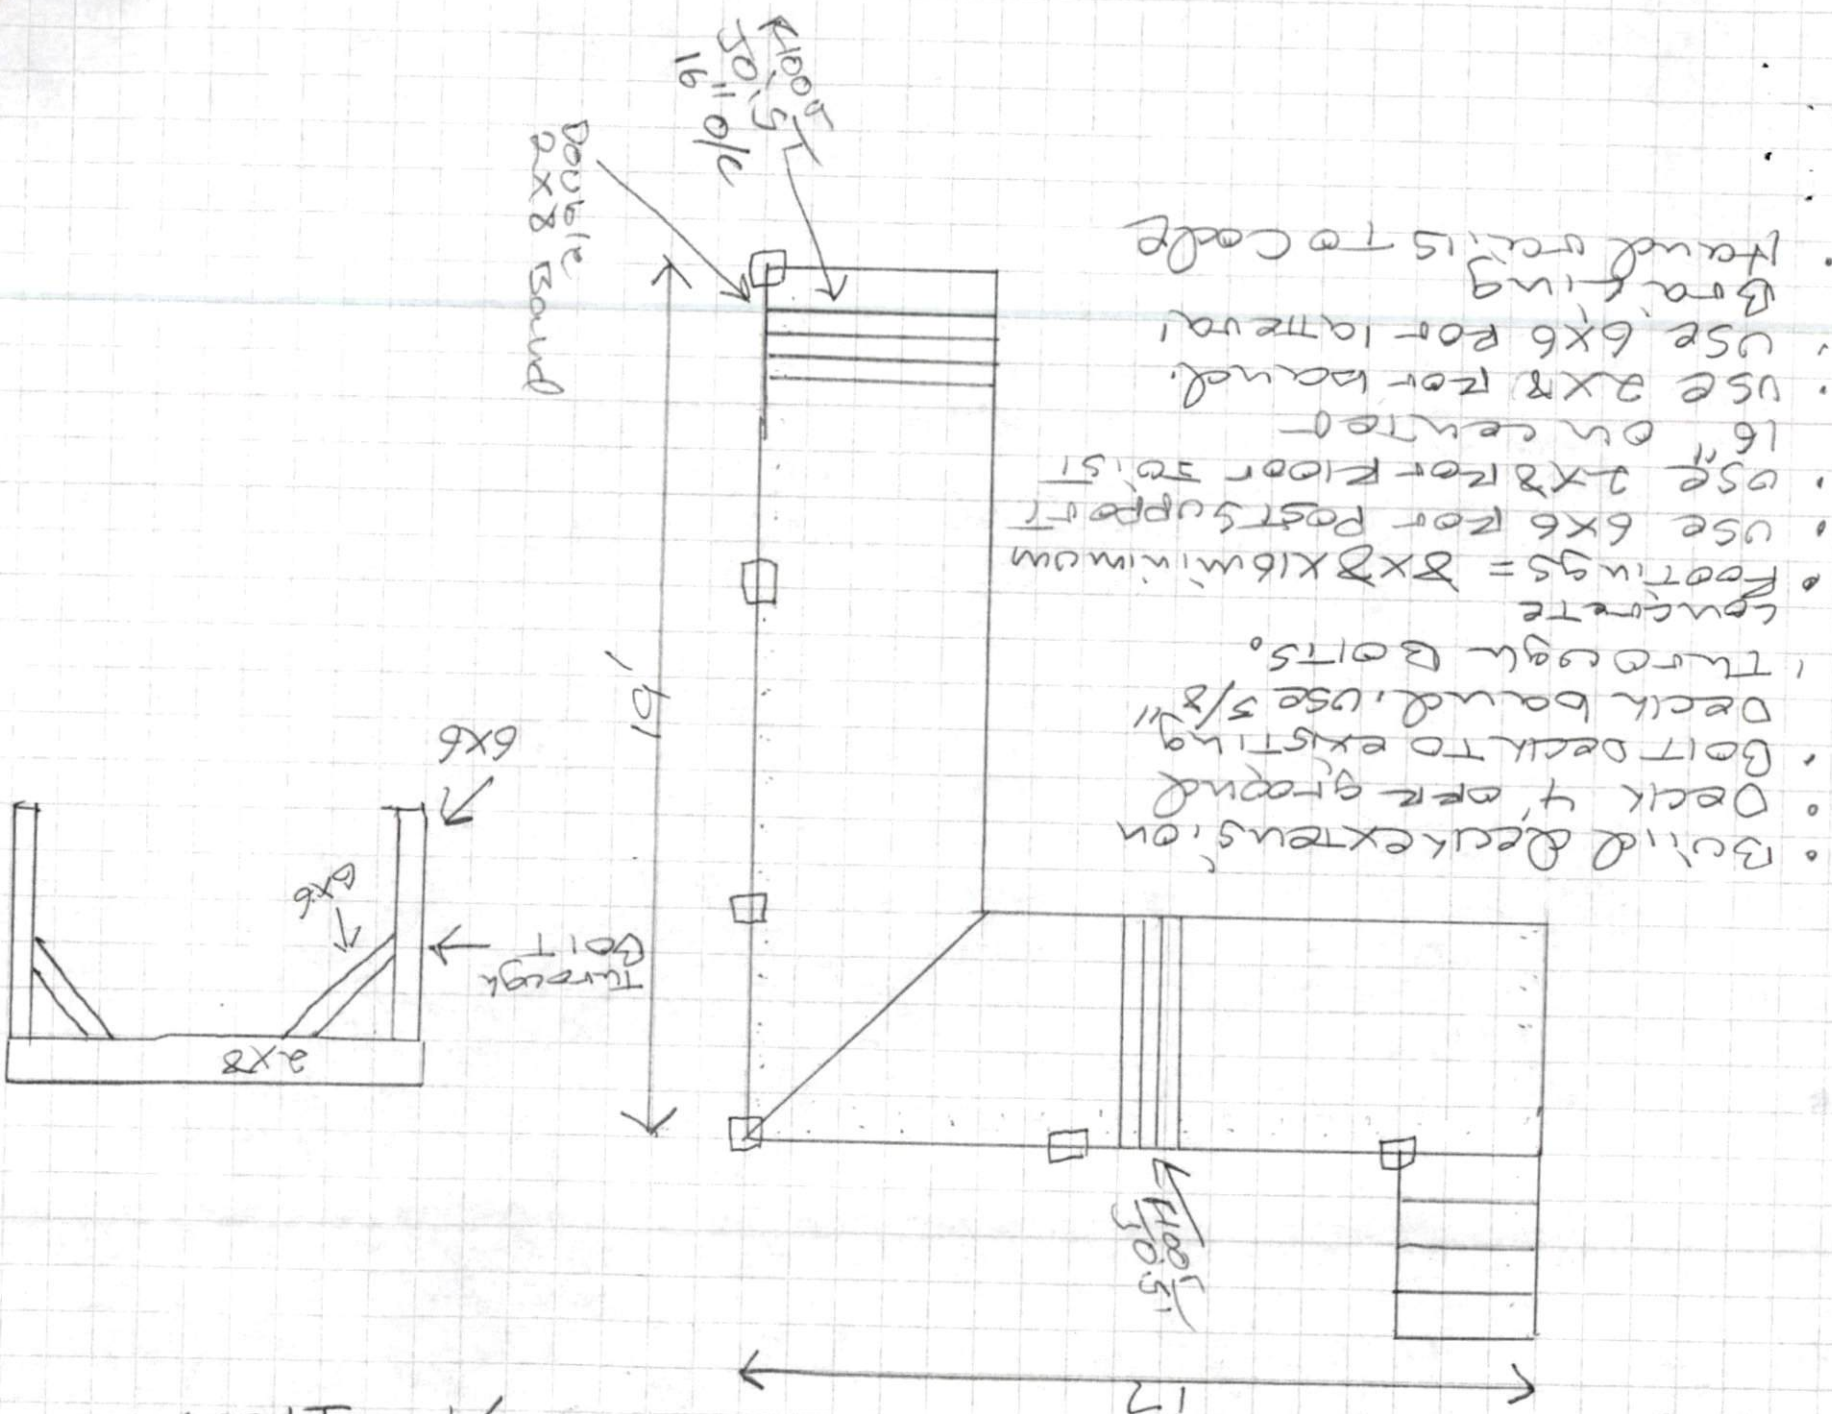

- Build Deck extension
- Deck 4' over ground
- Bolt deck to existing
- Deck bands, use 3/8"
- Turn down Bolts
- Concrete
- Footings = 8x8 X 16 minimum
- use 6x6 for Post support
- use 2x8 for floor joist
- 16" on center
- use 2x8 for board
- use 6x6 for lattice
- Bracing
- Hand rails to code