
PROJECT REFERENCE NO. SHEET NO.

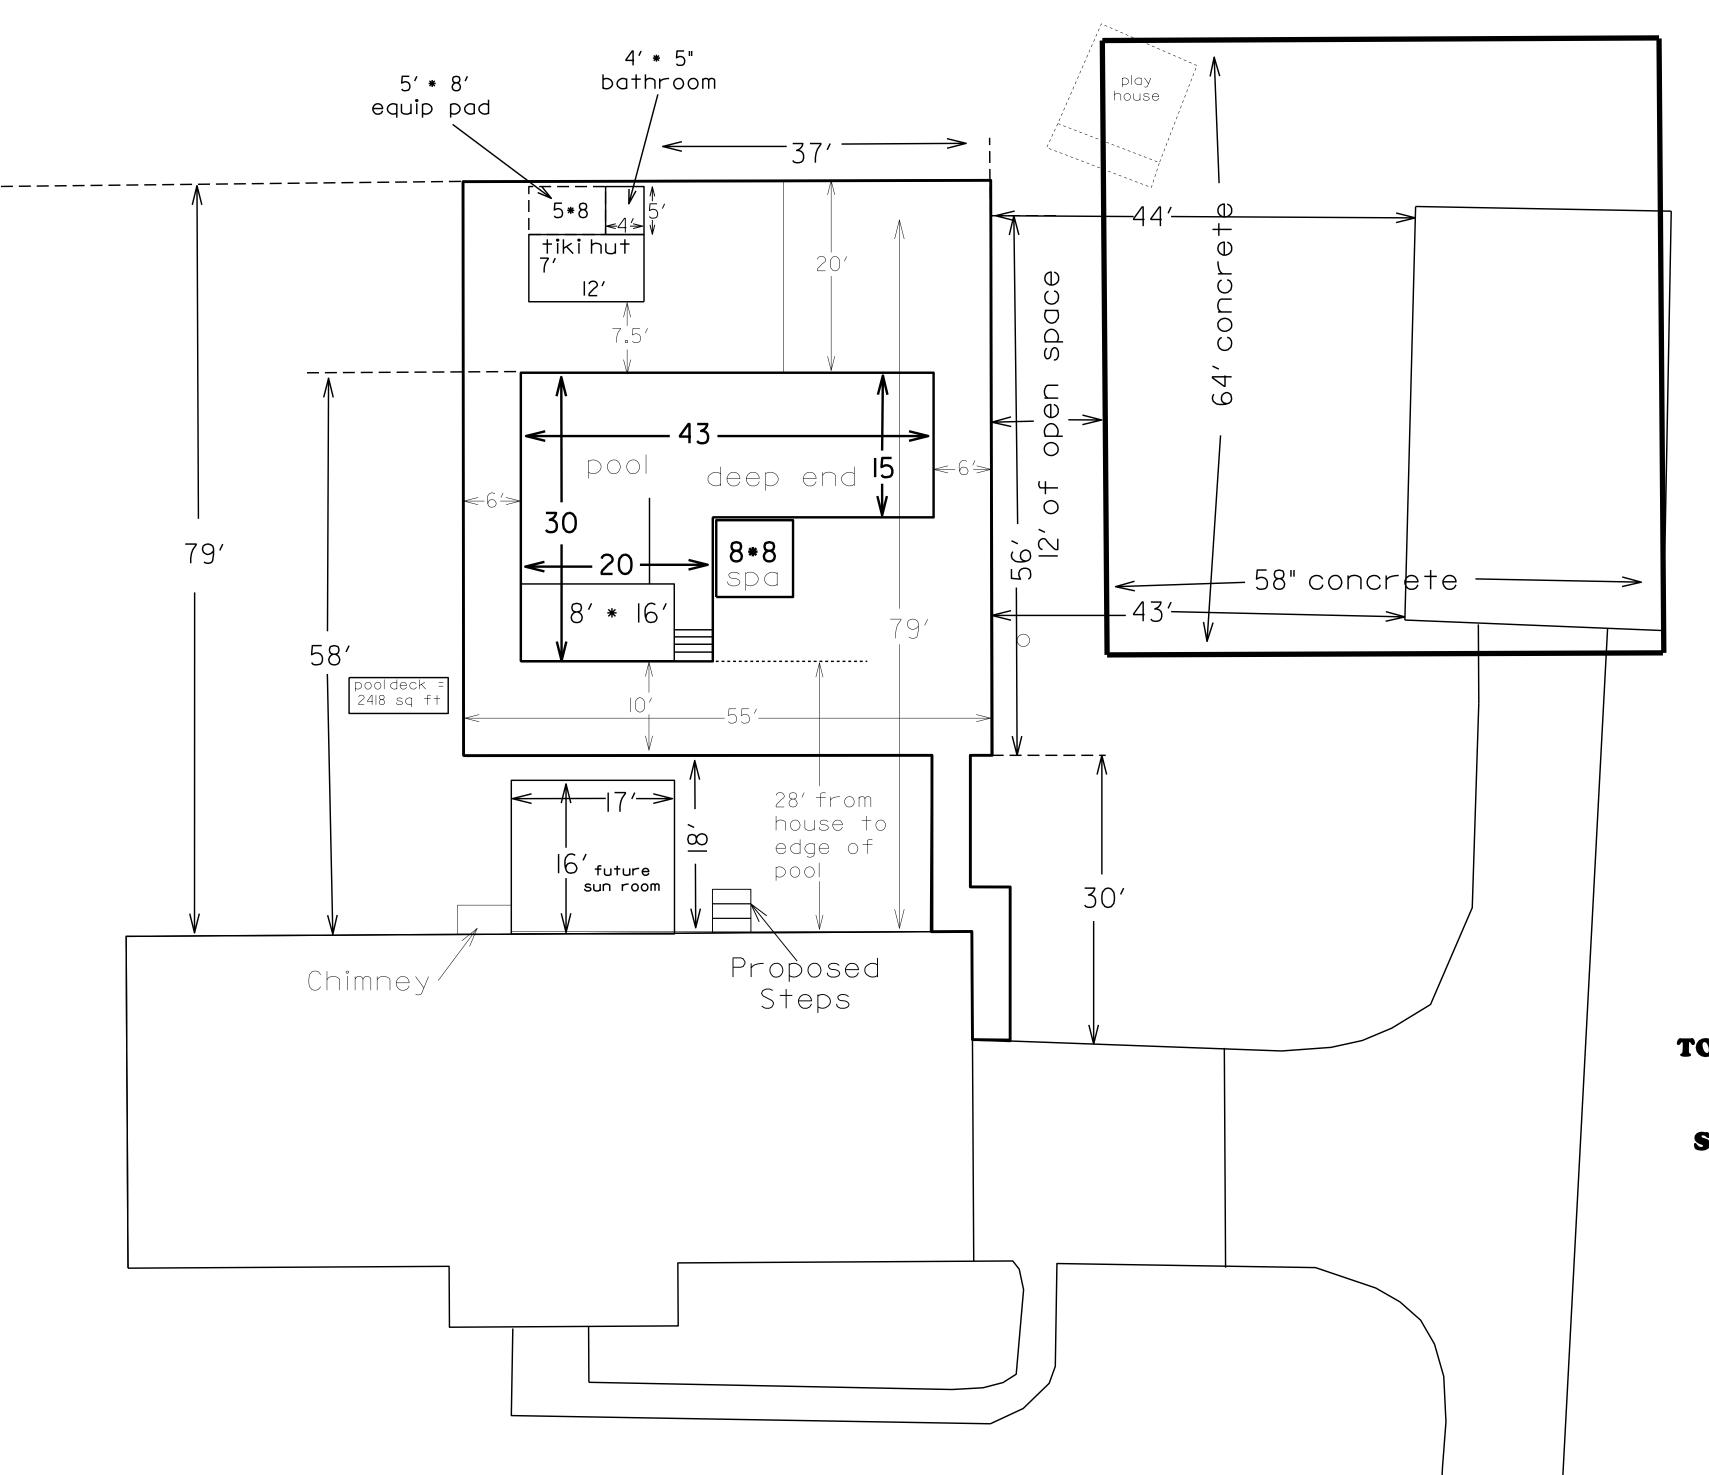

edge of house to light pole 32 ft. edge of driveway to light pole 42 ft.

TOTAL AREA Of CONCRETE = 3,429 sq. ft.

POOL = 947 sq. ft.

OT TUB = 64 sq. ft.

SO POOL DECK AROUND POOL EQUALS

3,429-947-64 = 2,418 sq. ft.

10-13-2020 LAYOUT

