


Door must be direct to outside grade level.

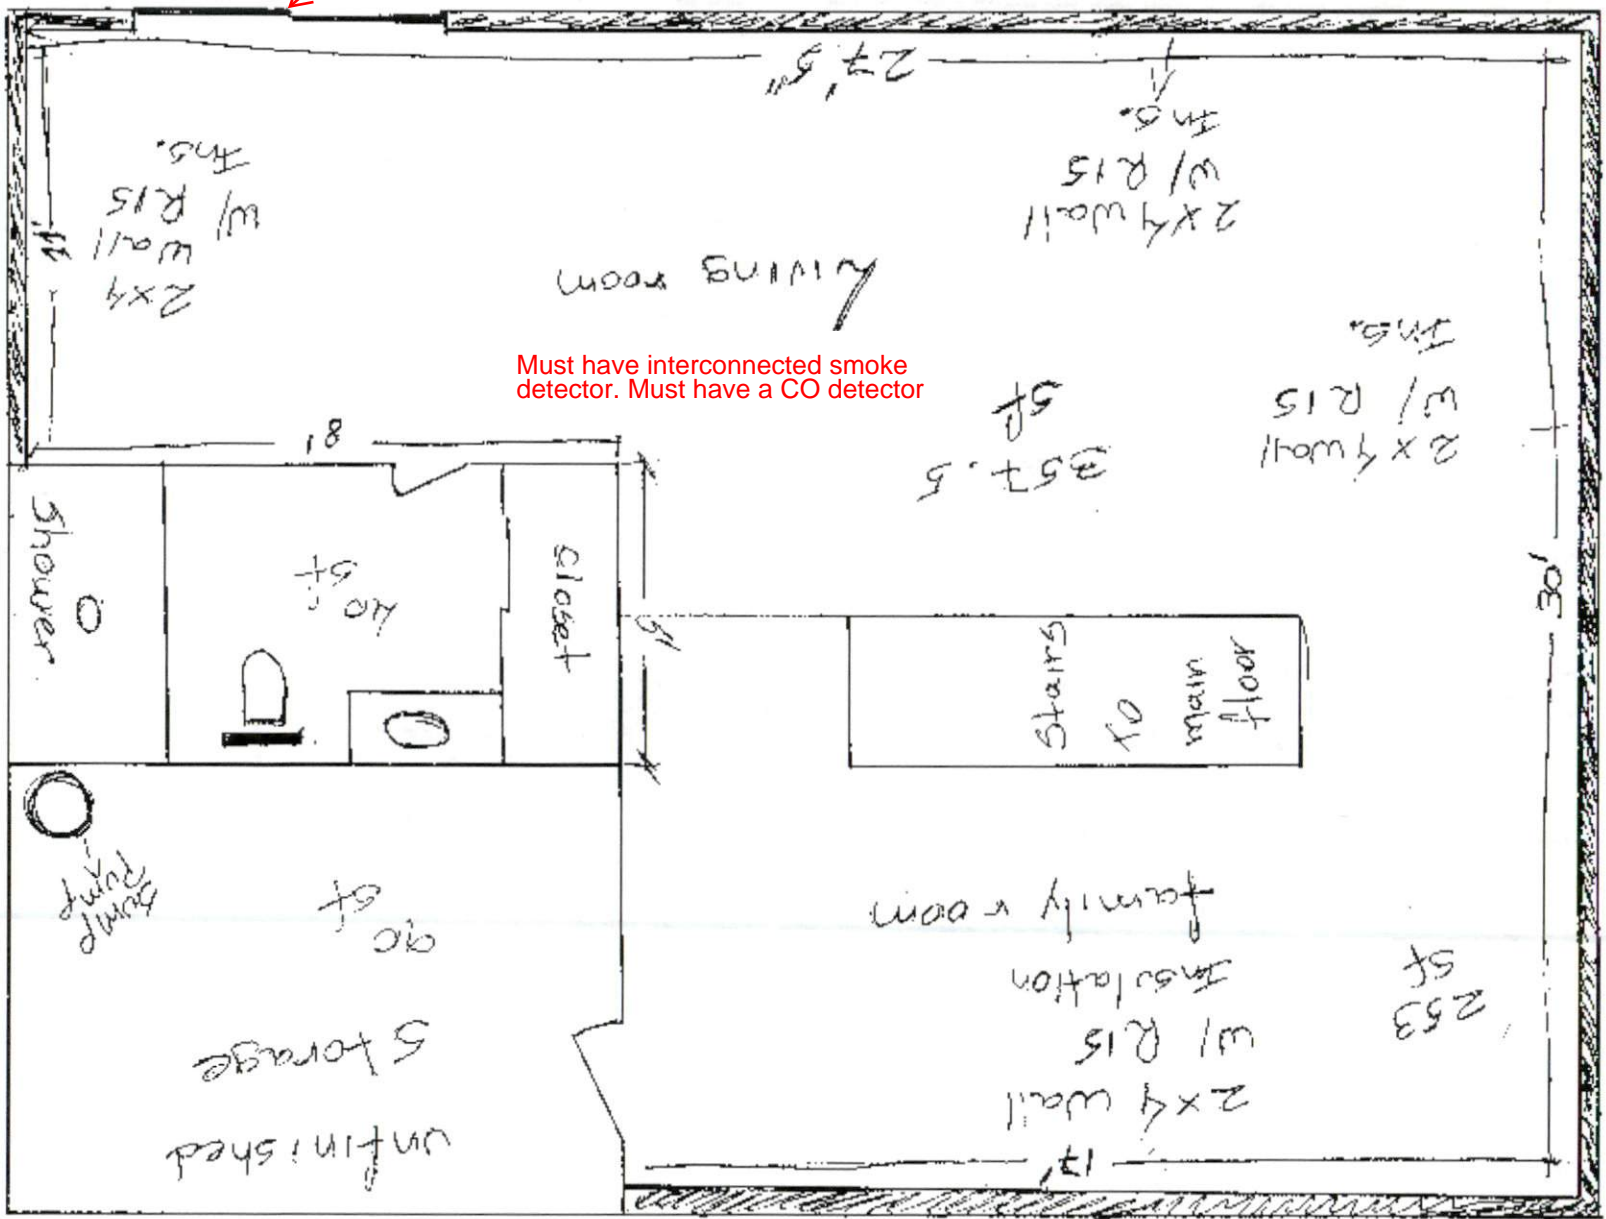

Must have interconnected smoke detector. Must have a CO detector