


SITE PLAN 44 MCFAYDEN DR

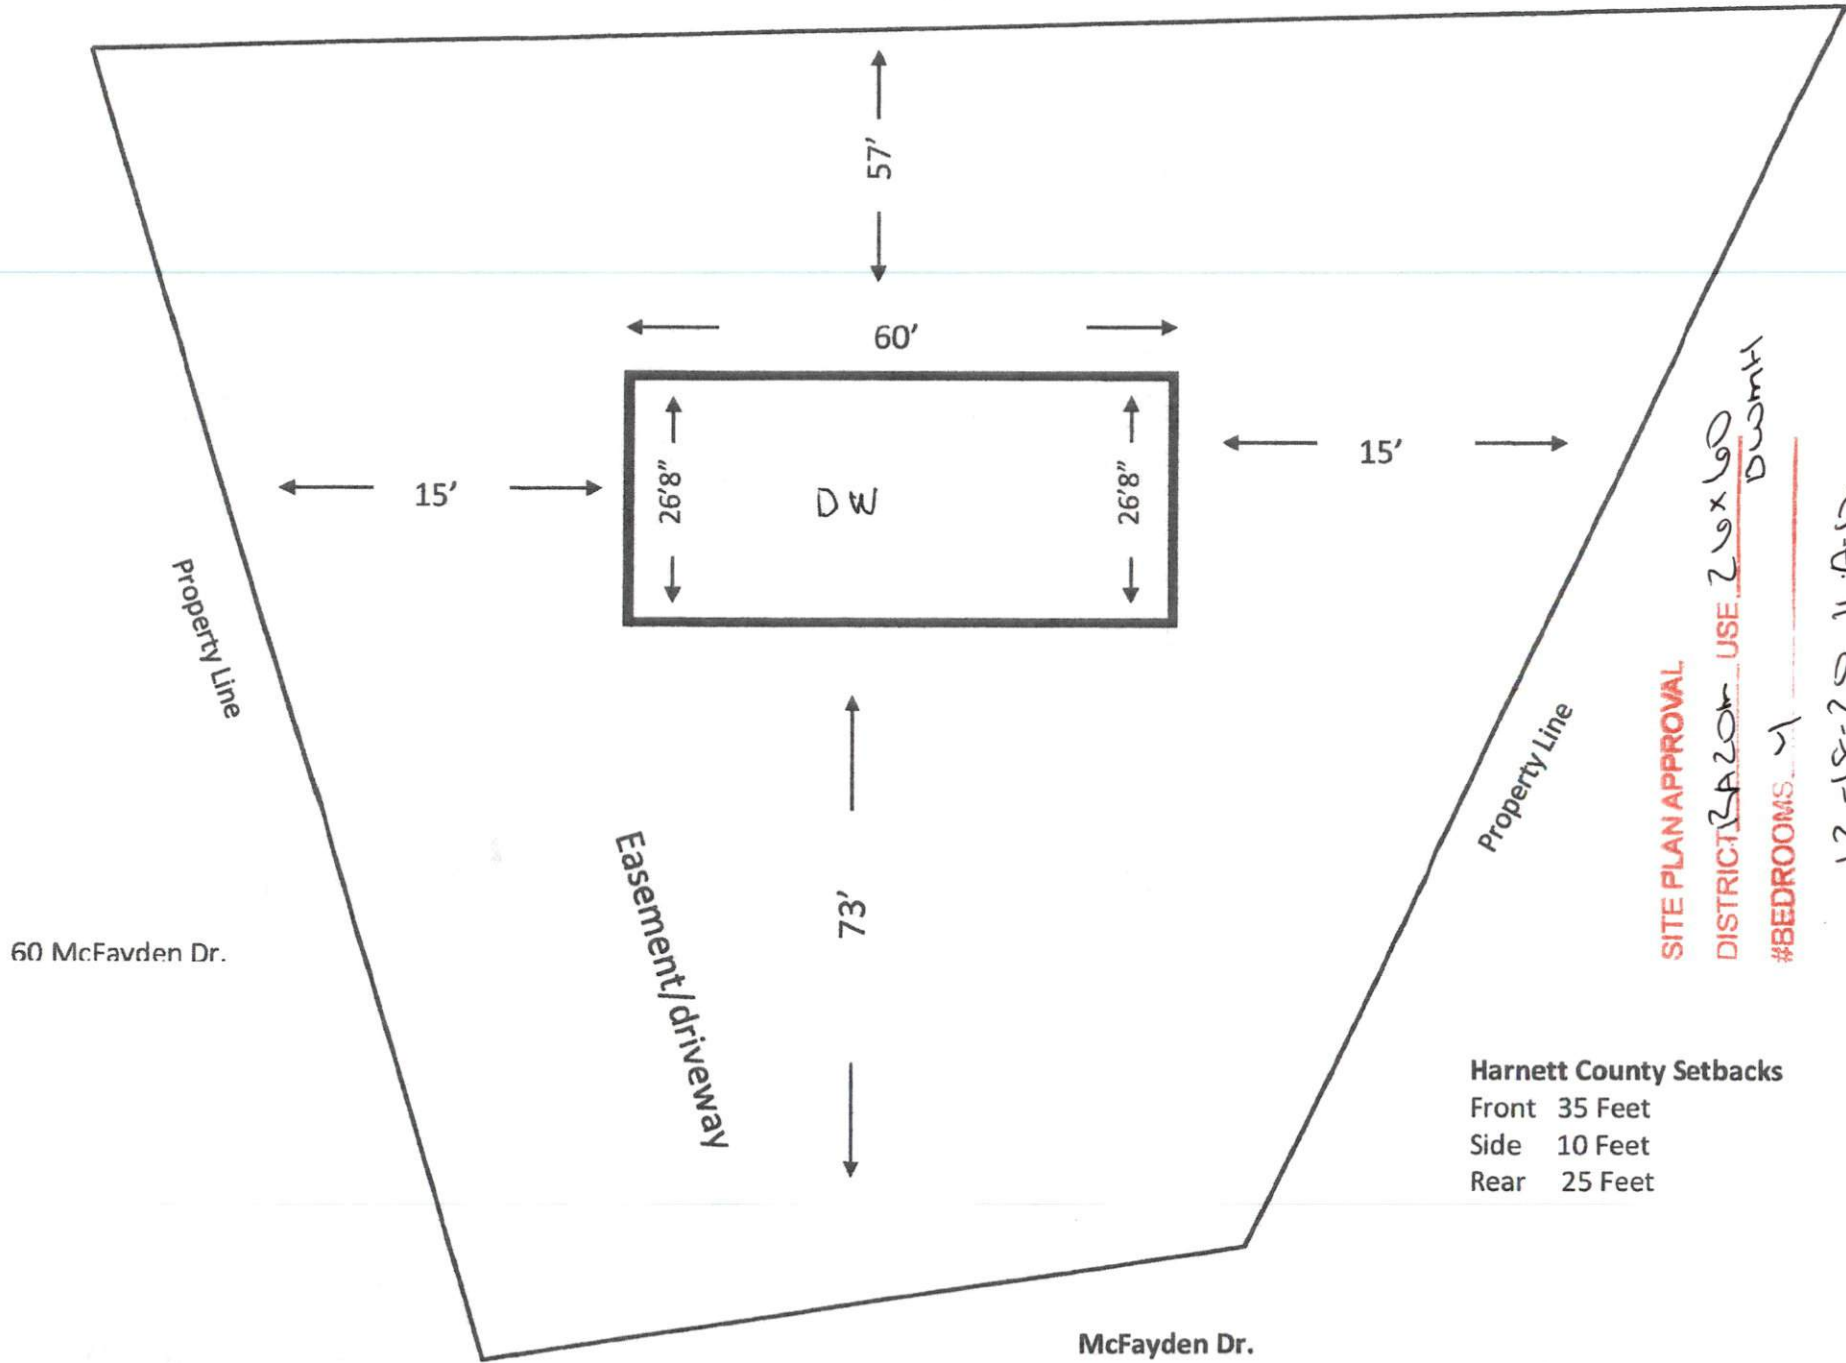

SITE PLAN APPROVAL
DISTRICT BA20 USE 26x60
DWMT
#BEDROOMS 4
12-18-20 N.A.O.
ADMINISTRATOR

Harnett County Setbacks
Front 35 Feet
Side 10 Feet
Rear 25 Feet