

DIAGRAM OF CONSTRUCTION OF UNFINISHED BONUS ROOM (AS OF 12-21-2020)

919-605-5176

LISA & WILLIAM SBANI

45 HENRY RIFE LANE ANGIEN, NC 27501


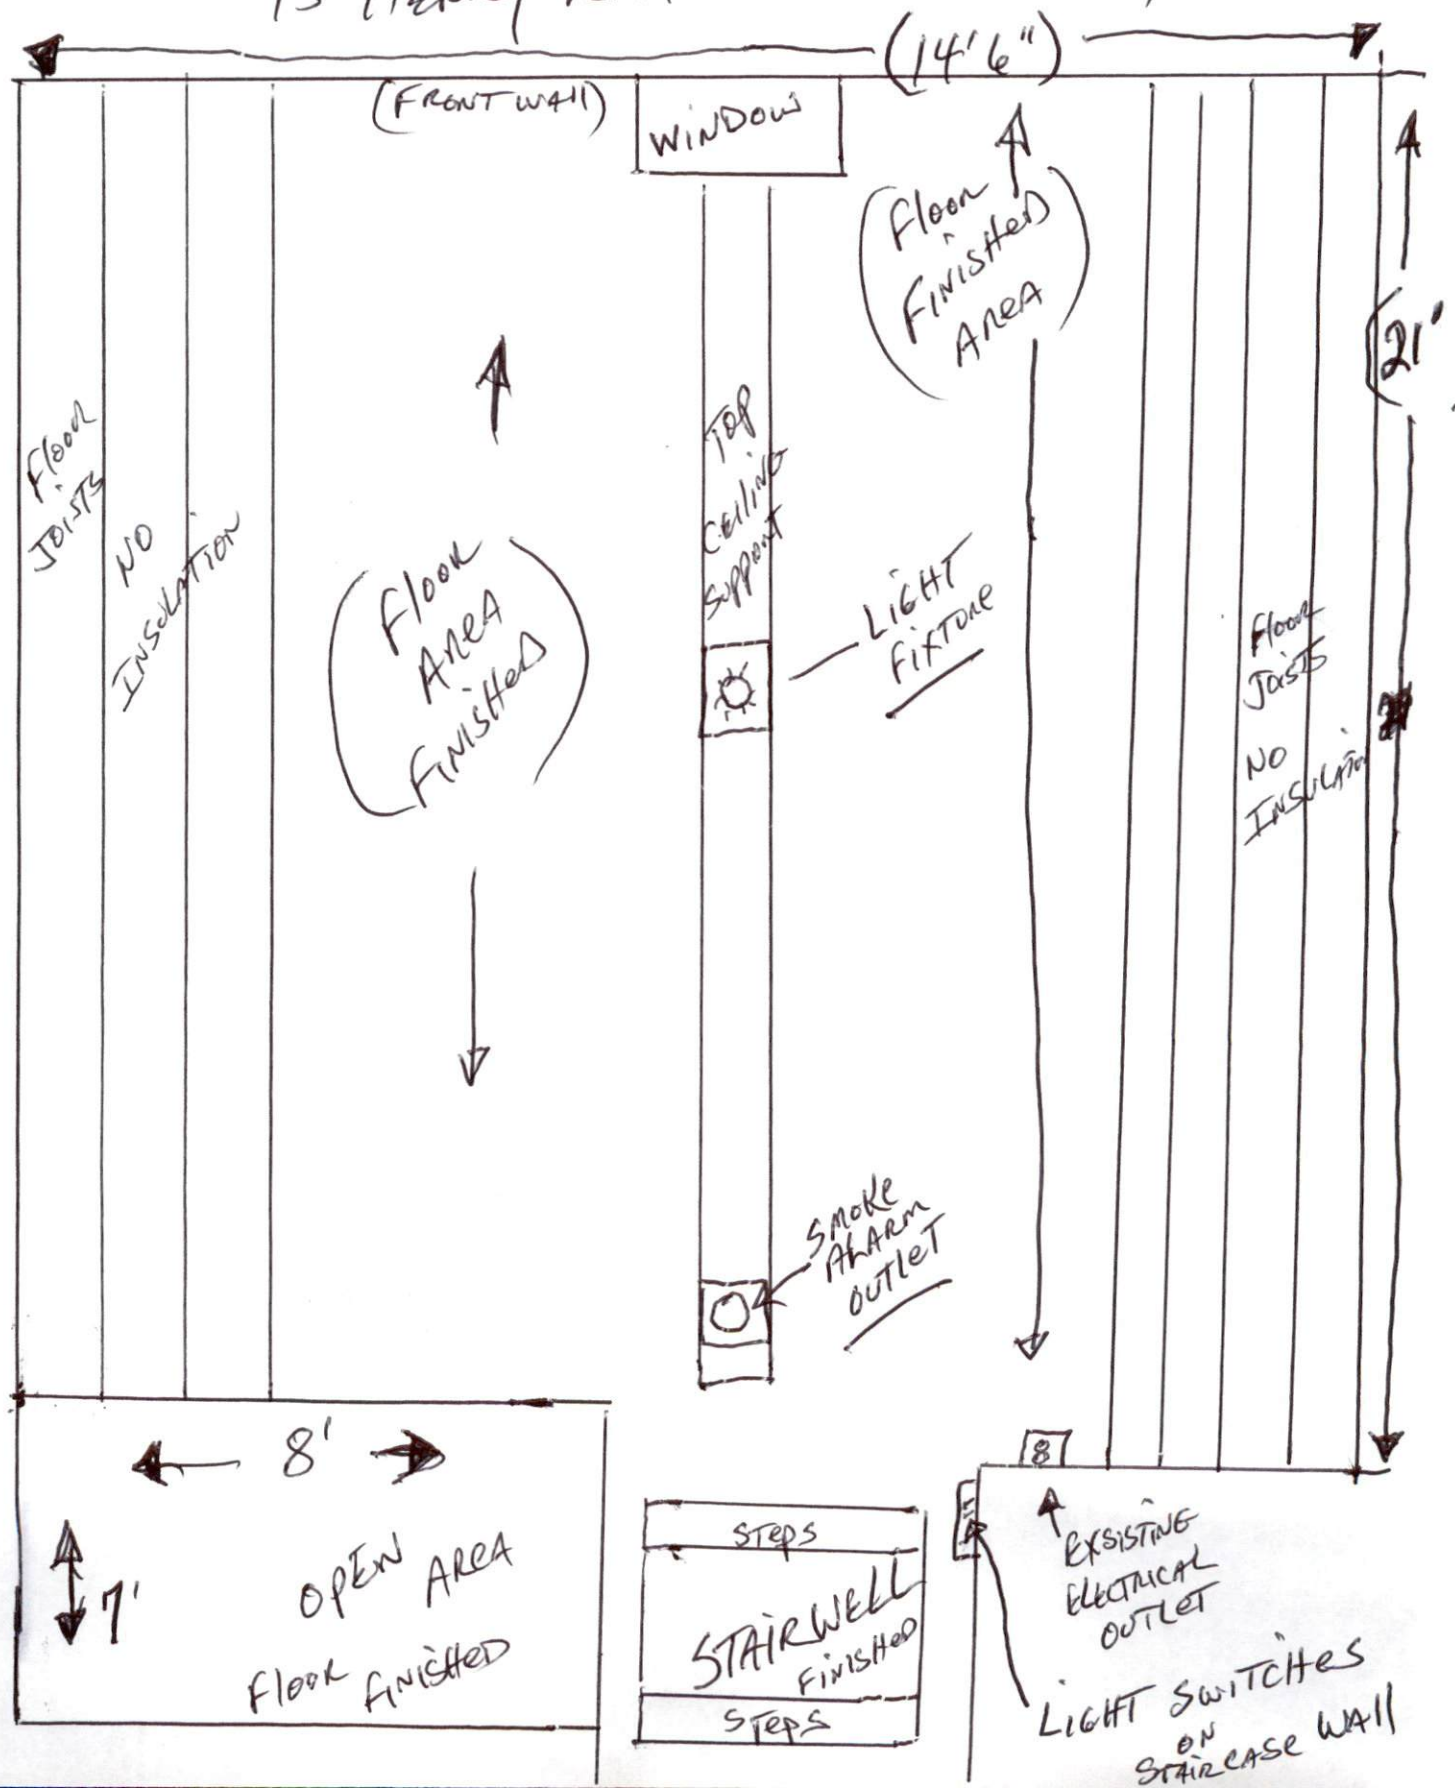


DIAGRAM OF PROPOSED CONSTRUCTION OF BONUS ROOM

919-605-5176

LISA & William SBANI
45 HENRY RIFLE LANE ANGIEN, N.C 27501

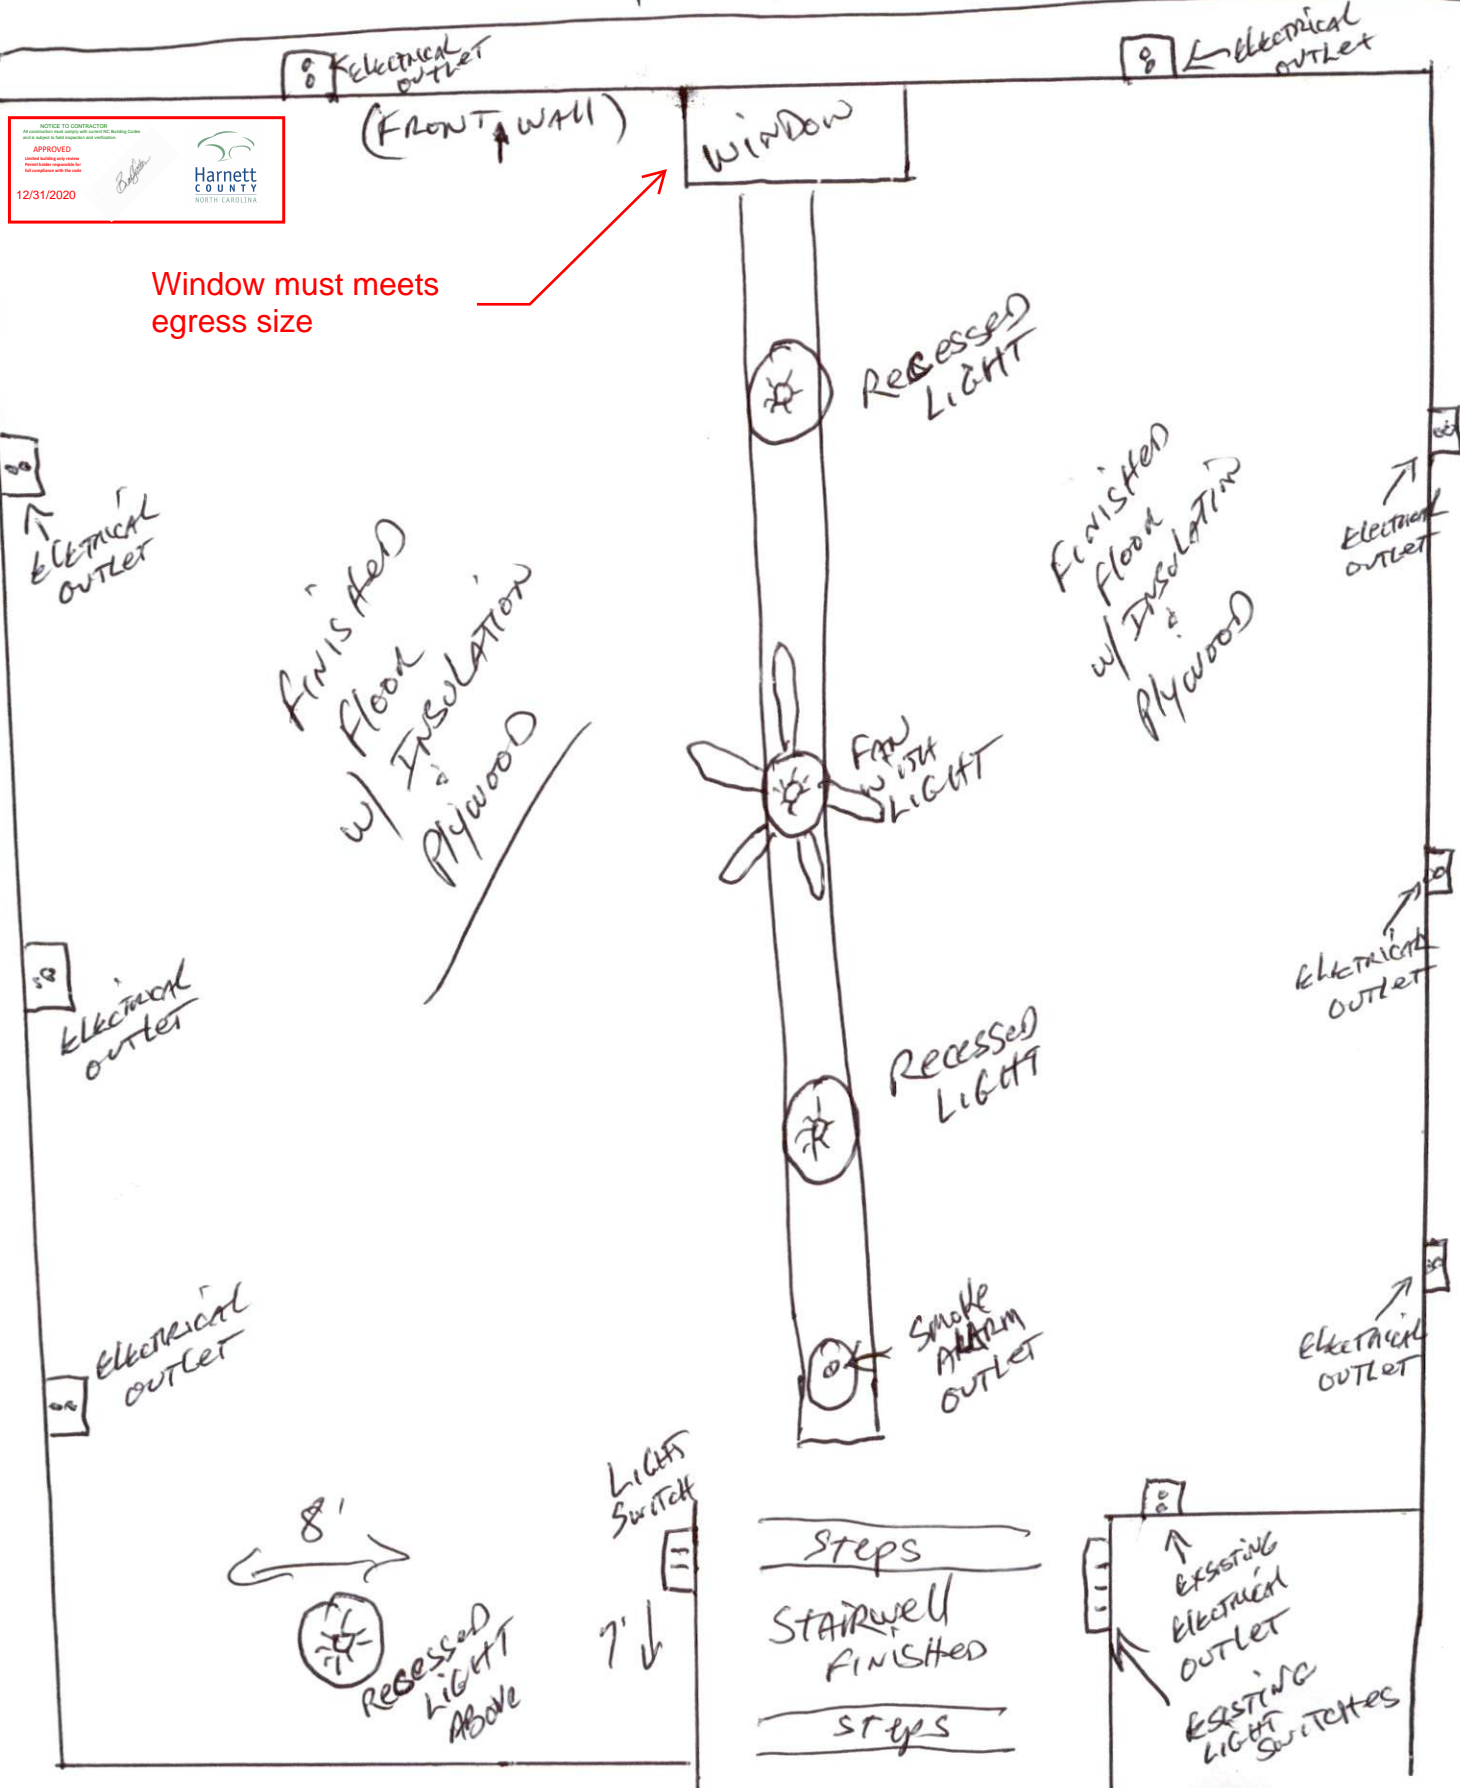

Window must meet egress size

(FRONT WALL)

Window

Recessed LIGHT

Finished Floor w/ INSULATION & Plywood

Finished Floor w/ INSULATION & Plywood

FAN WITH LIGHT

Recessed LIGHT

Smoke Alarm OUTLET

Recessed LIGHT ABOVE

Steps
STAIRWELL FINISHED
Steps

EXISTING ELECTRICAL OUTLET
EXISTING LIGHT SWITCHES

Light Switch

7' ↓