


# DIAGRAM OF CONSTRUCTION OF UNFINISHED BONUS ROOM (AS OF 12-21-2020)

919-605-5176

LISA & WILLIAM SBANI

45 HENRY RIFE LANE ANGIEN, NC 27501

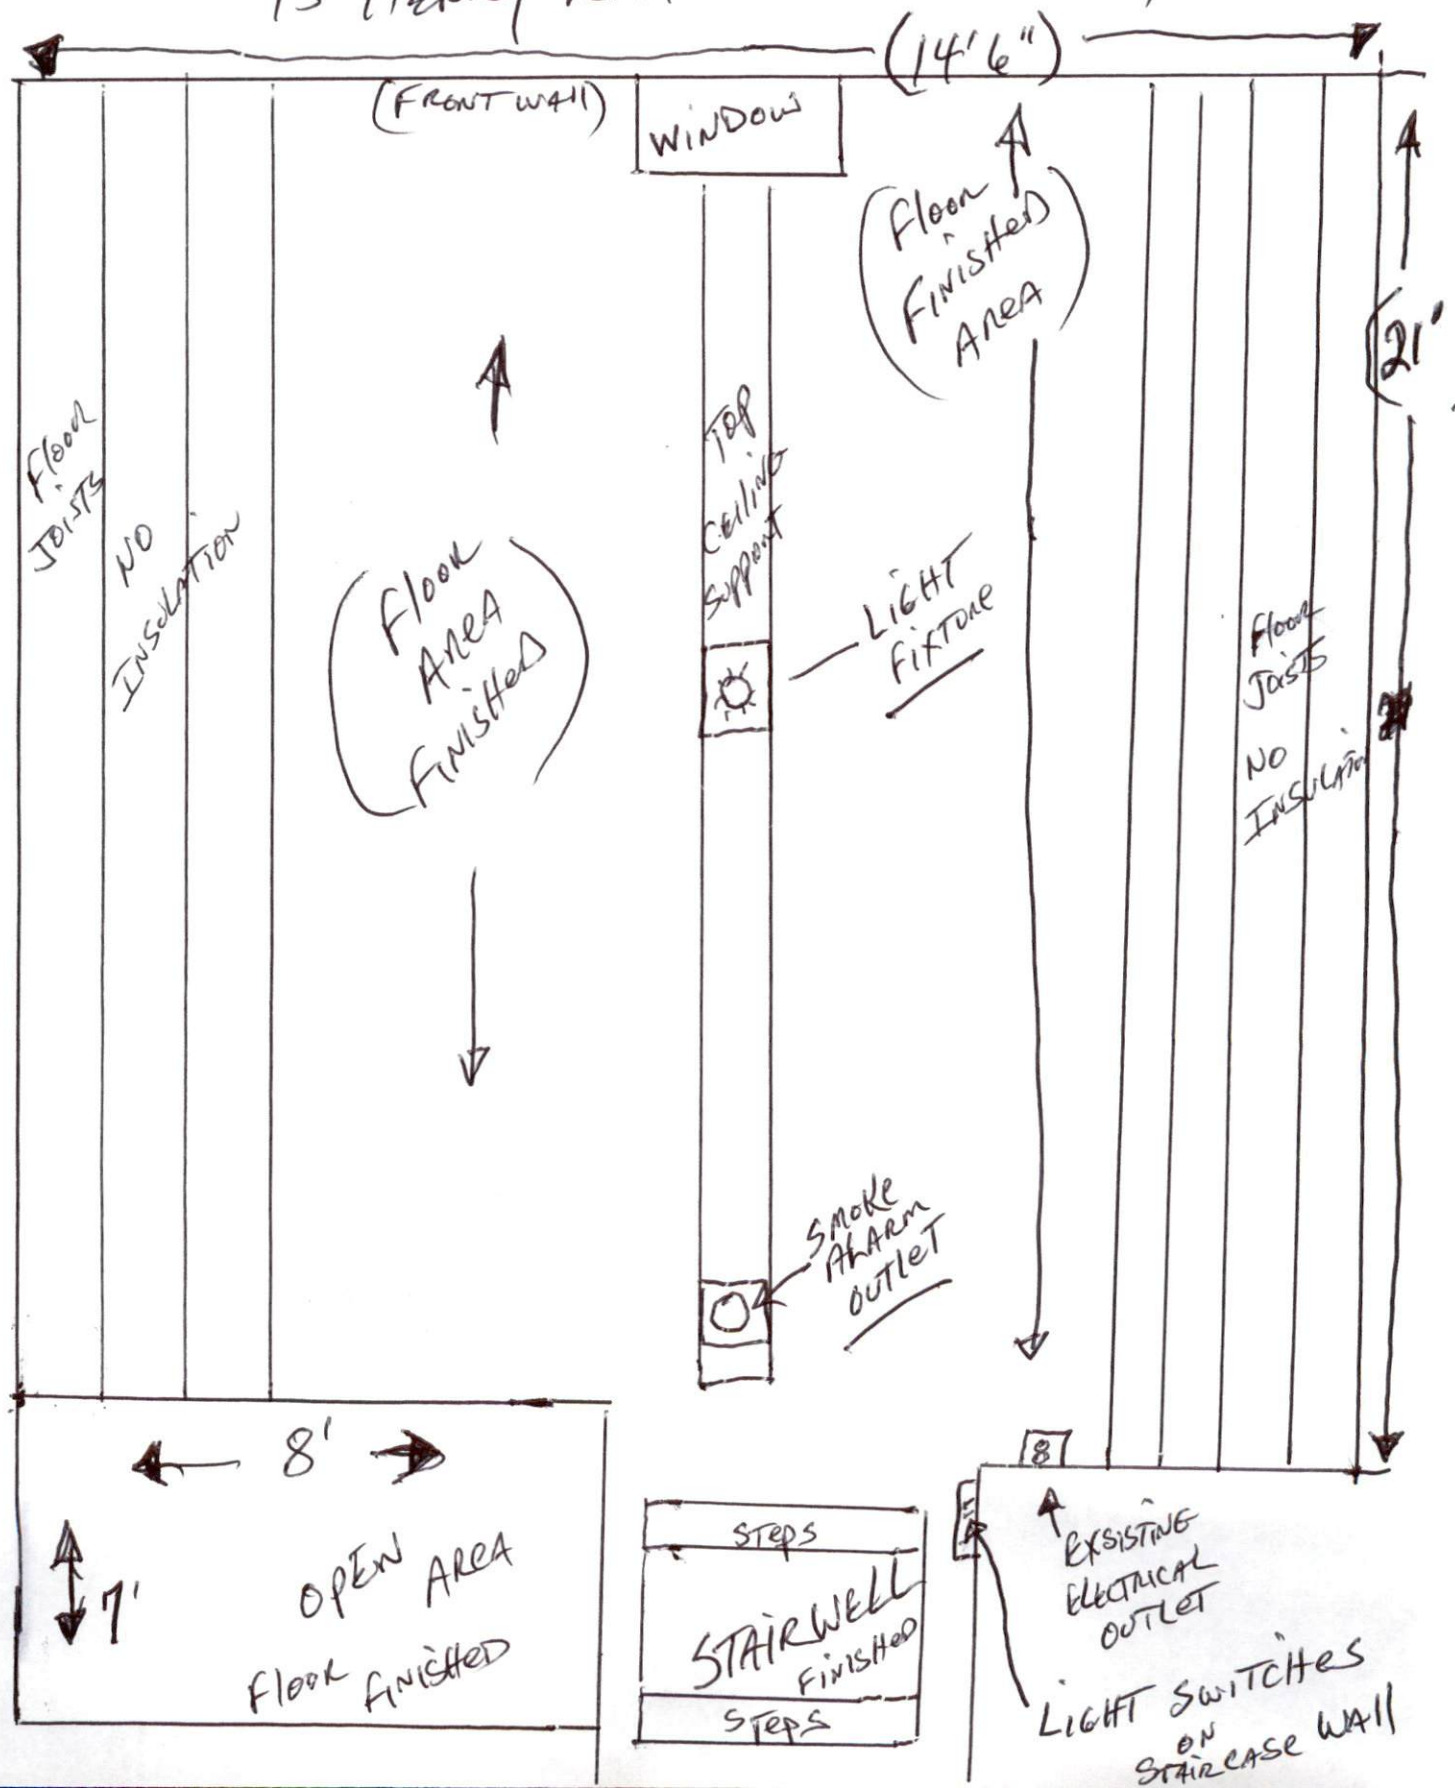

# DIAGRAM OF PROPOSED CONSTRUCTION OF BONUS ROOM

919-605-5176

LISA & William SBANI  
45 HENRY RIFLE LANE ANGIEN, N.C 27501

