


HE1

D.B. 3194, PG. 148  
TRACT 11  
M.B. 21, PG. 74

RALPH L. DENNIS  
D.B. 3194, PG. 148  
TRACT 11A  
M.B. 21, PG. 74

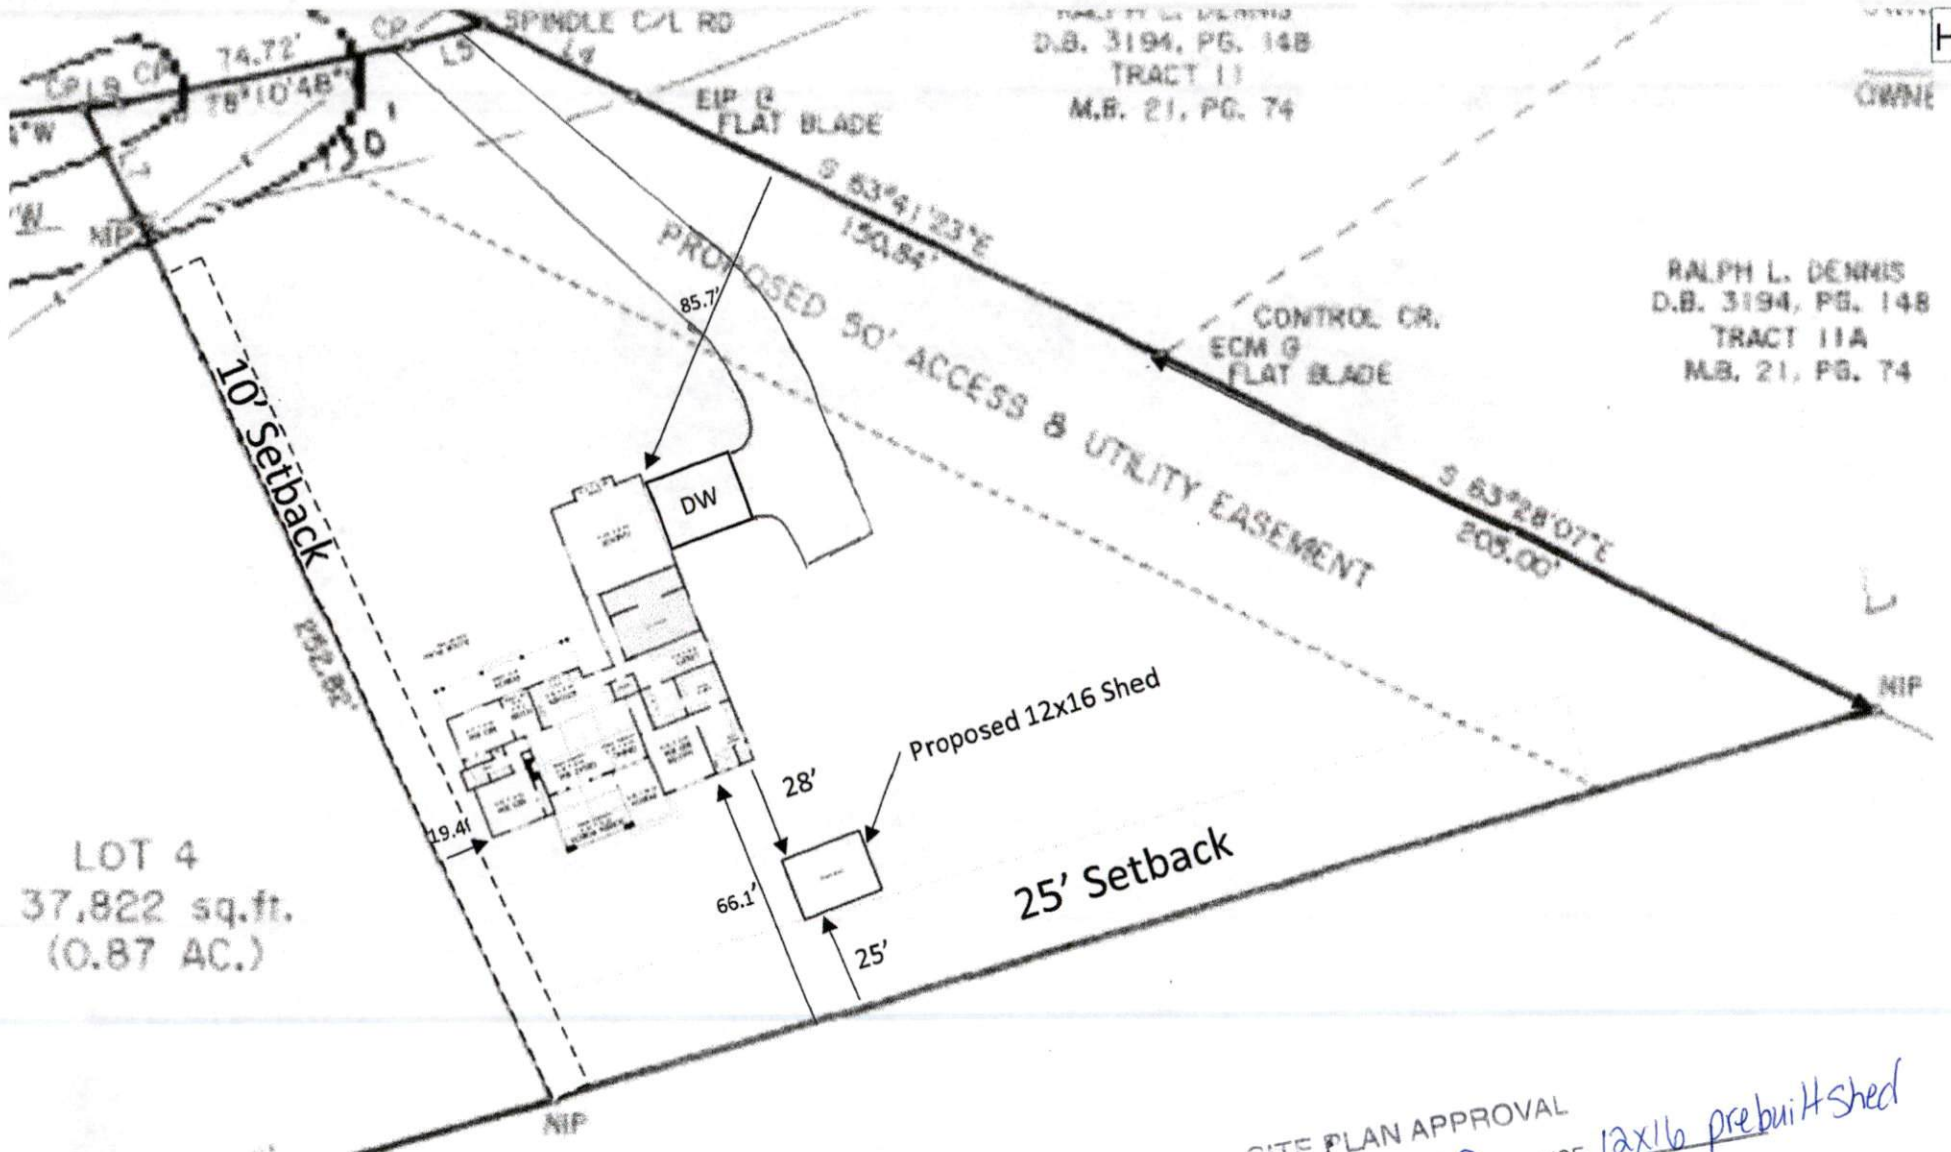

LOT 4  
37,822 sq.ft.  
(0.87 AC.)

SITE PLAN APPROVAL  
 DISTRICT RA-30 USE 12x16 prebuilt shed  
 #BEDROOMS \_\_\_\_\_  
11/4/2021  
 Date \_\_\_\_\_  
 \_\_\_\_\_  
 Zoning Administrator