

Harnett County Department of Public Health

PERMIT # Bras 2101-0028

Operation Permit

New Installation Septic Tank Nitrification Line Repair Expansion

PROPERTY LOCATION: 461 McNeill Mill Rd (SR 1228)

Name: (owner) Michael Ryan Griffin SUBDIVISION _____ LOT # _____

System Installer: T. Maples Septic


Basement with plumbing: Garage Number of Bedrooms 6 (12 people) Pond

Type of Water Supply: Community Public Well Distance from well _____ feet

System Type: Type III g Types V and VI Systems expire in 5 years.

(In accordance with Table V a) Owner must contact Health Department 6 months prior to expiration for permit renewal.

This system has been installed in compliance with applicable North Carolina General Statutes, Rules for Sewage Treatment and Disposal, and all conditions of the Improvement Permit and Construction Authorization.

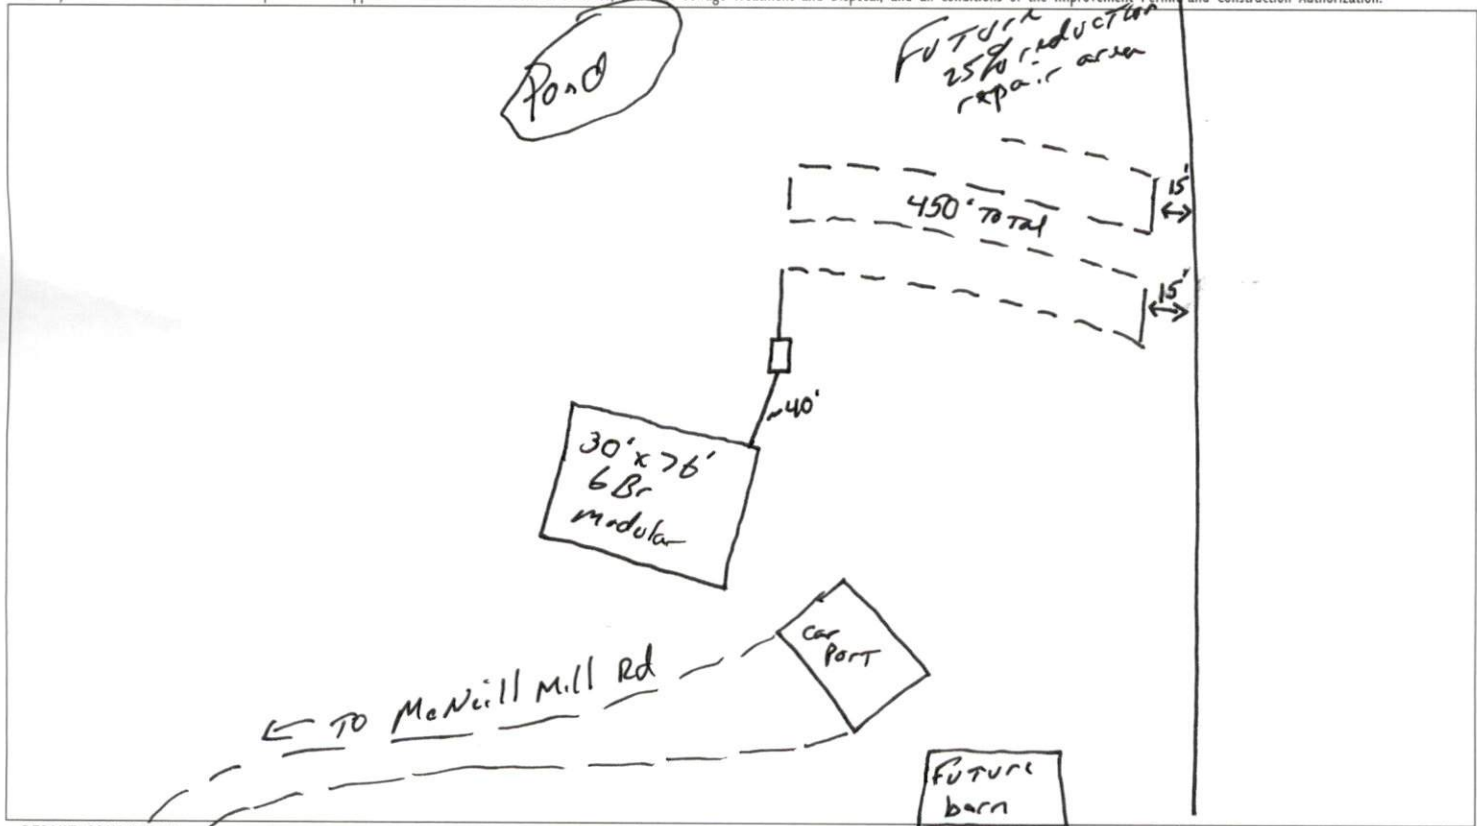

PERMIT CONDITIONS:

- I. Performance: System shall perform in accordance with Rule .1961.
- II. Monitoring: As required by Rule .1961.
- III. Maintenance: As required by Rule .1961. Other: _____
 Subsurface system operator required? Yes No
 If yes, see attached sheet for additional operation conditions, maintenance and reporting.
- IV. Operation: _____
- V. Other: _____

D-Box Pump Alarm H2O Line PWR Line

Following are the specifications for the sewage disposal system on the above captioned property.

Type of system: Conventional Other 25% reduction I/Q4 Septic Tank: 1500 gallons Pump Tank: _____ gallons

Subsurface No. of exact length width of depth of

Drainage Field ditches 1 of each ditch 450 feet ditches 3' feet ditches 22" inches

French Drain Required: _____ Linear feet

Authorized State Agent Mark R. REHS Date 1-7-26