

Figure B

Deck Framing Elevation

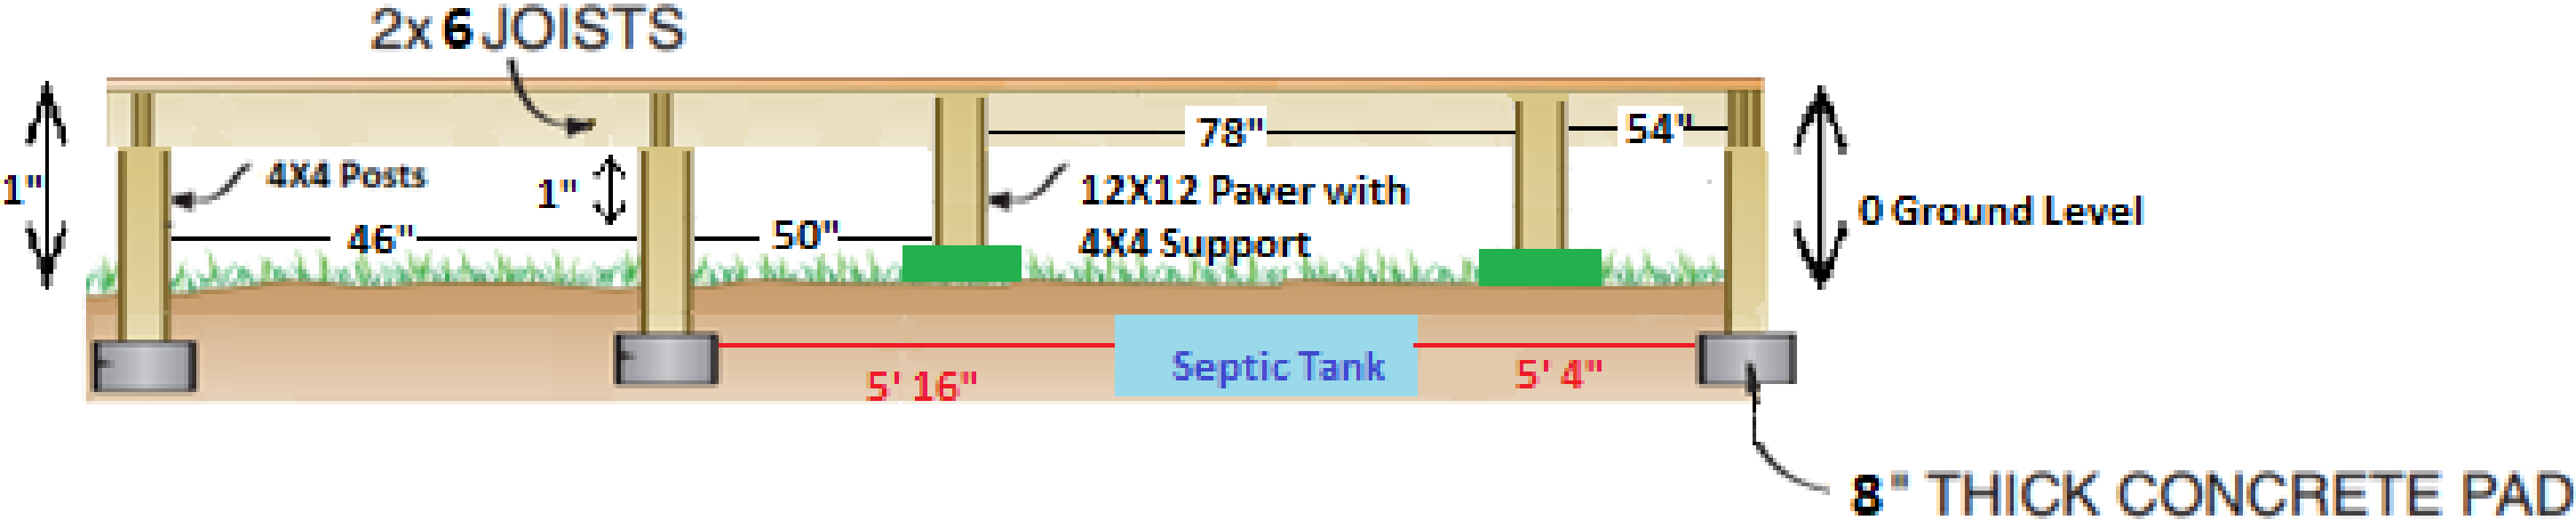


Figure C Deck Framing Plan

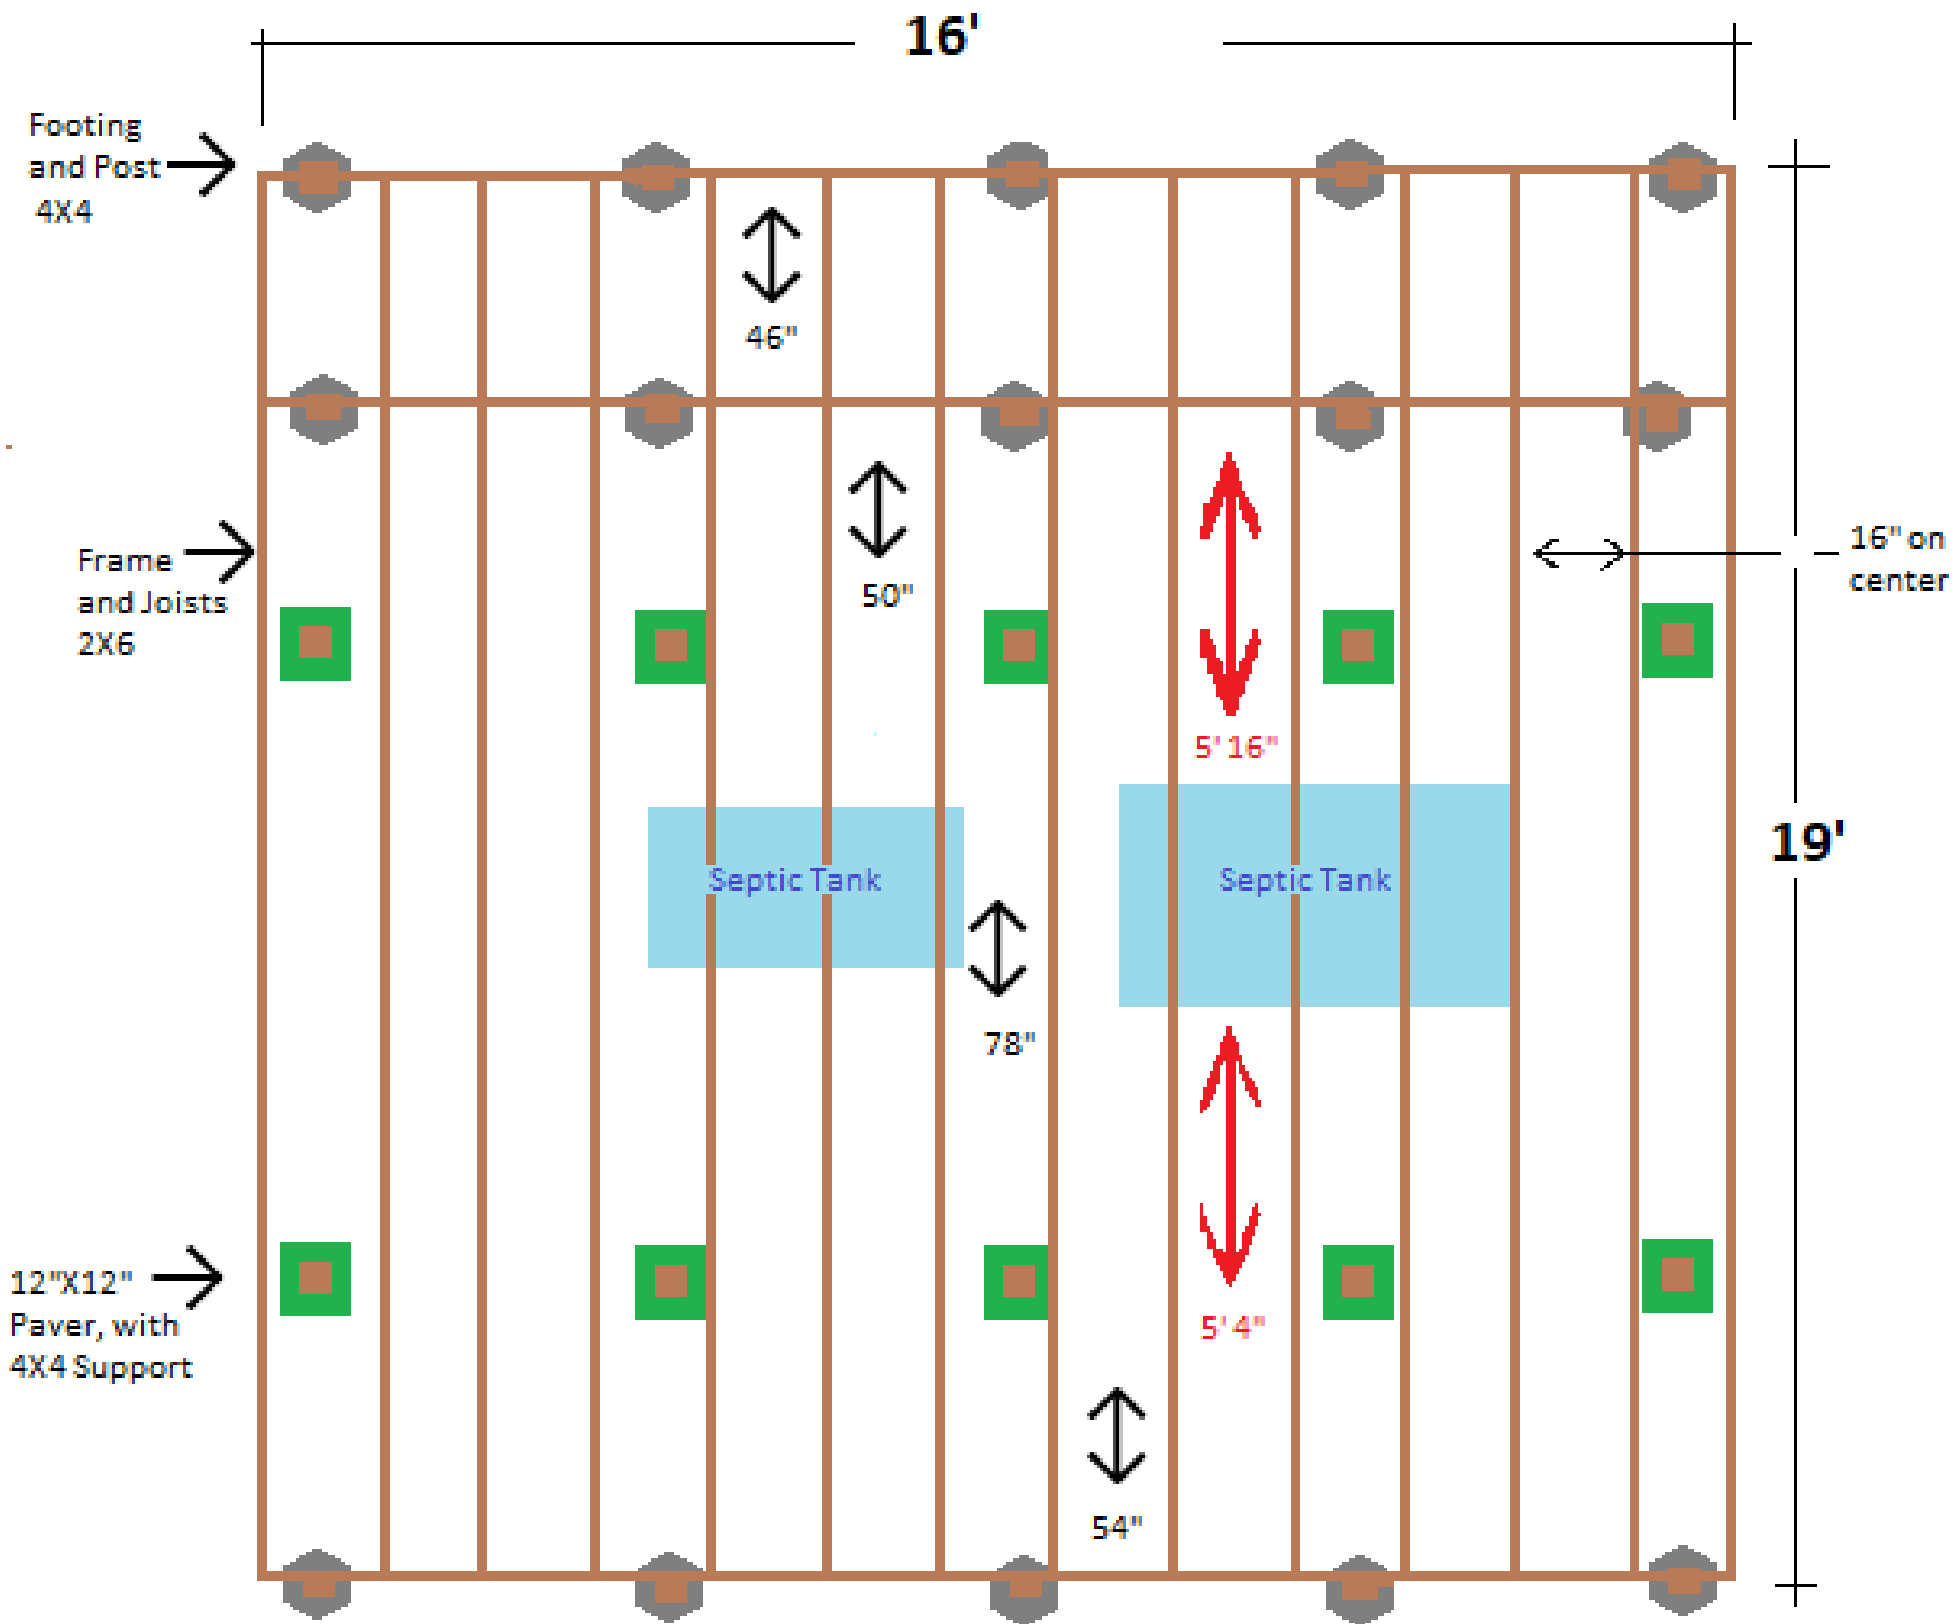


Figure D
Septic Tank Access Doors

