



□ NEW BARN
X = SEPTIC
≡ DRAIN LINES



- LEGEND**
- Lines Surveyed
 - - - Lines Not Surveyed
 - EP - - - Existing Iron Pipe (Control Corners)
 - ES - - - Existing Iron Stake (Control Corners)
 - ECM - - - Existing Concrete Monument (Control Corners)
 - NS - - - New Iron Stake
 - PKH - - - P.K. Nail
 - NP - - - New Iron Pipe
 - NW - - - Right of Way
 - DB - - - Deed Book
 - CM - - - Concrete Monument
 - EB - - - Existing Lightwood Stake

NORTH CAROLINA
HARNETT COUNTY

I, W. STANTON MASSENGILL, certify that this plat was drawn under my supervision from an actual survey made under my supervision (and description recorded in Book 599, page 112, etc.) (other) that the boundaries not surveyed are clearly indicated as drawn from information found in Book , page , that the ratio of precision as calculated is 1: 10000, that this plat was prepared in accordance with G. S. 47-30 as amended. Witness my original signature, registration number and seal this 21 day of DEC, A.D. 20 04.

W. Stanton Massengill
Surveyor
L-2472
Registration Number

NORTH CAROLINA
HARNETT COUNTY

I, Michael Wood, Review Officer of Harnett County, certify that the map or plat to which this certification is affixed meets all statutory requirements for recording.
Date: 2-5-04
Michael Wood
Review Officer

NORTH CAROLINA
HARNETT COUNTY


Filed for Registration at 4:13 P.M. Feb. 5 20 04
in the Register of Deeds Office. Recorded in Book , Page
Kimberly S. Hargrave or Sharon M. Lewis, Deputy
Register of Deeds

I CERTIFY THAT THE SURVEY CREATES A SUBDIVISION OF LAND WITHIN THE AREA OF A COUNTY OF MUNICIPALITY THAT HAS AN ORDINANCE THAT REGULATES PARCELS OF LAND.

W. Stanton Massengill

DEPARTMENT OF TRANSPORTATION
DIVISION OF HIGHWAYS
NO APPROVAL NECESSARY
P.P. Stone
DISTRICT ENGINEER
2-5-2004
DATE

CERTIFICATION OF OWNERSHIP AND DEDICATION: I HEREBY CERTIFY THAT I AM THE OWNER OF THE PROPERTY OWNED AND DESCRIBED HEREON, WHICH IS LOCATED IN THE JURISDICTION JURISDICTION OF HARNETT COUNTY AND THAT I HEREBY ADOPT THIS SUBDIVISION PLAN WITH MY FREE CONSENT, ESTABLISHING BOUNDARY BENCHMARKS, AND DEDICATE ALL STREETS, ALLEYS, WALKS, PARKS, AND OTHER OPEN AREAS, HEREON TO PUBLIC OR PRIVATE USE AS NOTED.
12-31-03 W. Stanton Massengill
DATE OWNERSHIP

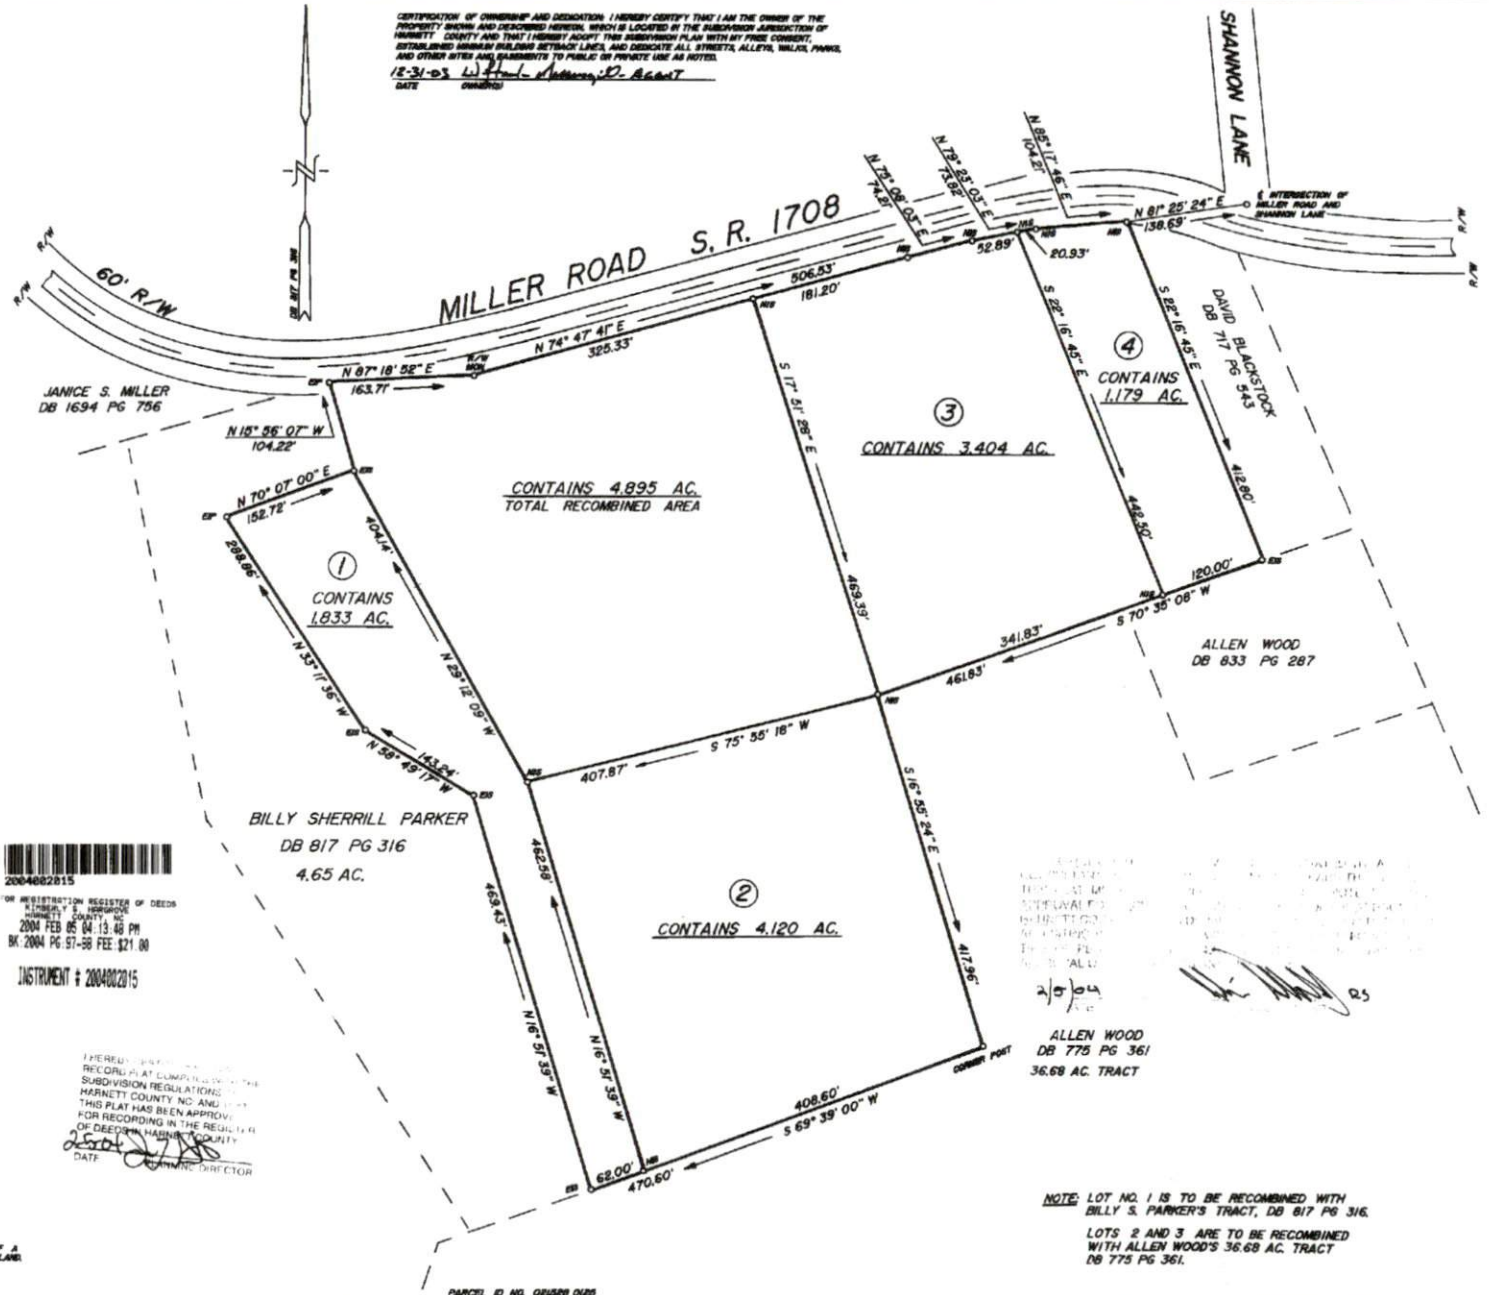

2004002015
FOR REGISTRATION REGISTER OF DEEDS
HARNETT COUNTY, NC
2004 FEB 05 04:13:48 PM
BK: 2004 PG: 57-58 FEE: \$21.00
INSTRUMENT # 2004002015


I HEREBY CERTIFY THAT THIS SUBDIVISION REGULATIONS IN HARNETT COUNTY, NC AND THIS PLAN HAS BEEN APPROVED FOR RECORDING IN THE REGISTER OF DEEDS IN HARNETT COUNTY.
Sharon M. Lewis
DATE: 2-5-2004
REGISTER OF DEEDS

RECEIVED IN THE REGISTER OF DEEDS OFFICE OF HARNETT COUNTY, NC ON FEBRUARY 5, 2004 AT 4:13 PM.
BOOK 2004 PAGE 57-58 FEE \$21.00
2/5/04
Allen Wood
DB 775 PG 361
36.68 AC TRACT

NOTE: LOT NO. 1 IS TO BE RECOMBINED WITH BILLY S. PARKER'S TRACT, DB 817 PG 316.
LOTS 2 AND 3 ARE TO BE RECOMBINED WITH ALLEN WOOD'S 36.68 AC TRACT DB 775 PG 361.

REVISIONS	PROPERTY OF		W. STANTON MASSENGILL, P.L.S.		
	PANSY P. NORRIS		7193 STRICKLAND'S CROSSROADS ROAD FOUR OAKS, N.C. 27524 919-894-2584		
TOWNSHIP: AVERASBORO	COUNTY: HARNETT	DATE: 12-31-03	SURVEYED BY: WGM	FIELD BOOK	88-43
STATE: NORTH CAROLINA	SCALE: 1" = 100'	DRAWN BY: MEL	CHECKED & CLOSURE BY: WSM	DRAWING NO.	03-136-B
ZONE: RA-30	TAX MAP: 1528-58-83P	PARCEL: 830L000			



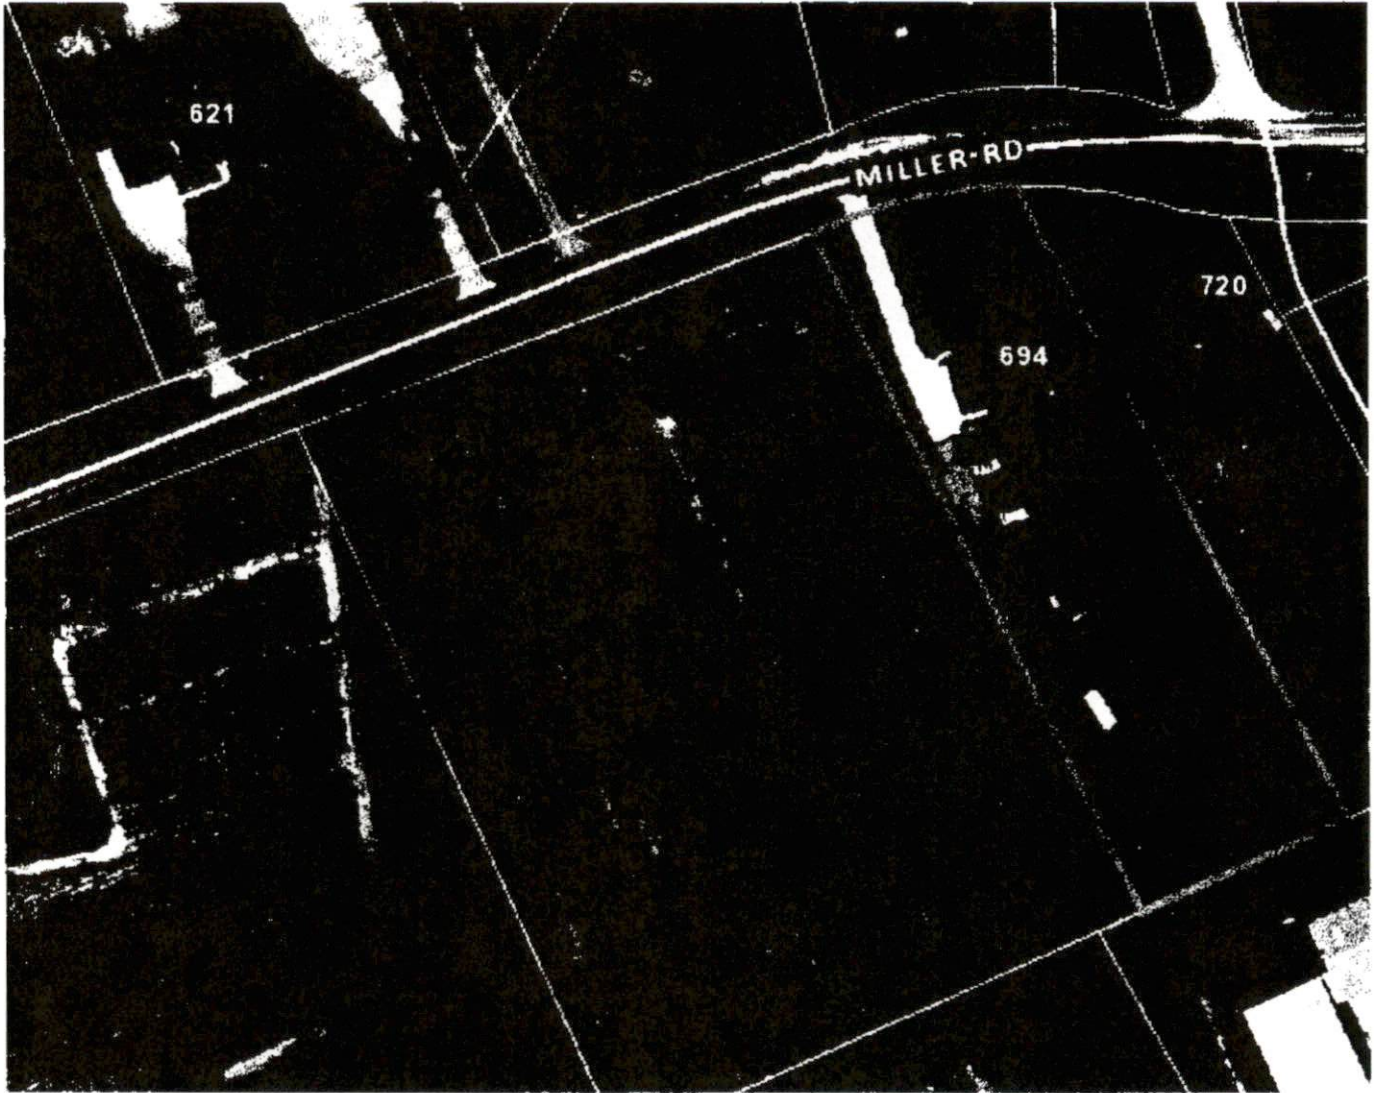

* = septic

≡ Drain Lines