


SITE PLAN APPROVAL 32x12  
COVERED DECK  
DISTRICT RA208 USE  
#BEDROOMS 319121  
Zoning Administrator

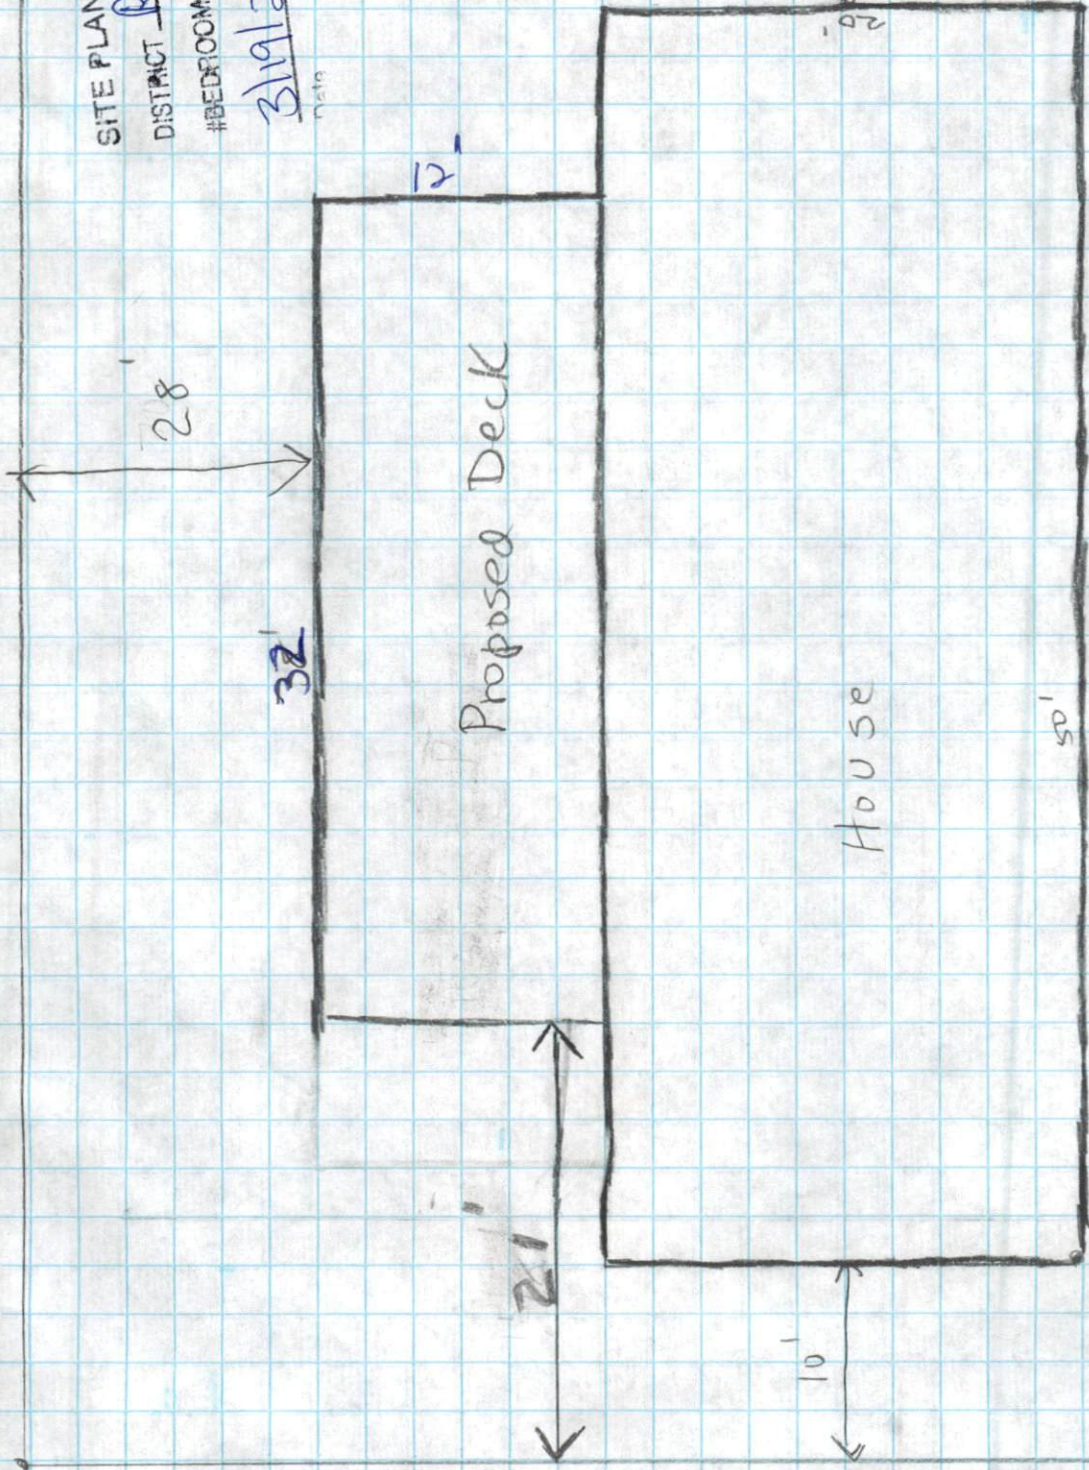

Carolina Way Street

Wood Run

Street