

ESTIMATE #1: PATIO COVERING



REAR ELEVATION


1/4" = 1'-0"




REAR ELEVATION

1/4" = 1'-0"


Walker Patio Cover

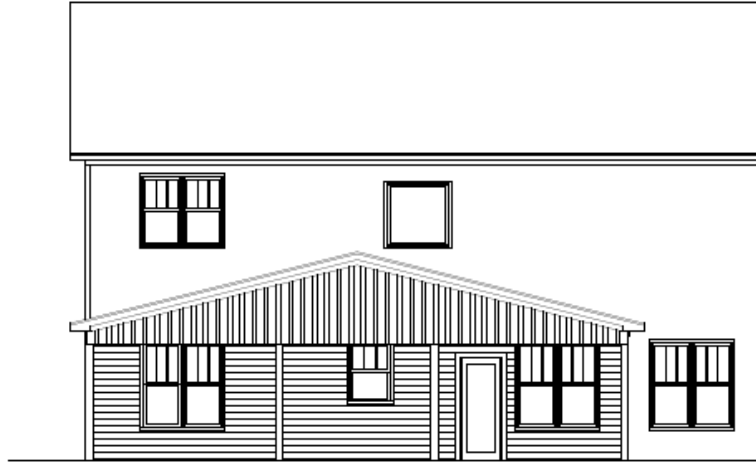


REAR ELEVATION
1/4" = 1'-0"

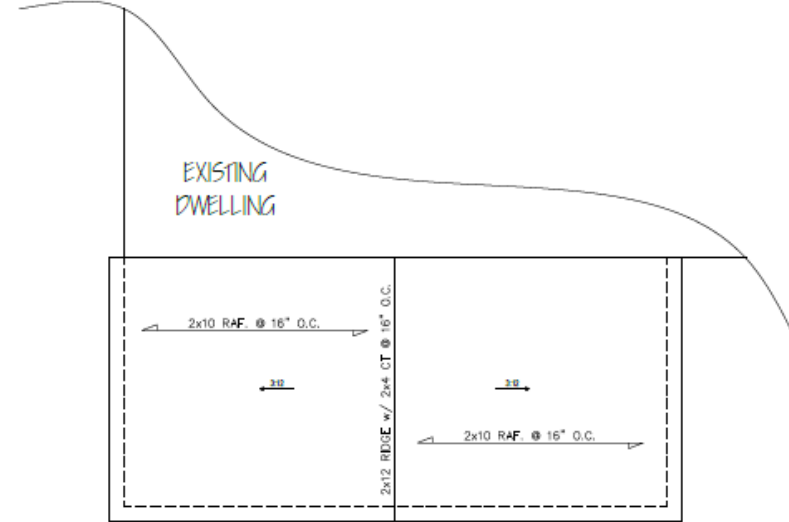

ROOF PLAN
1/4" = 1'-0"

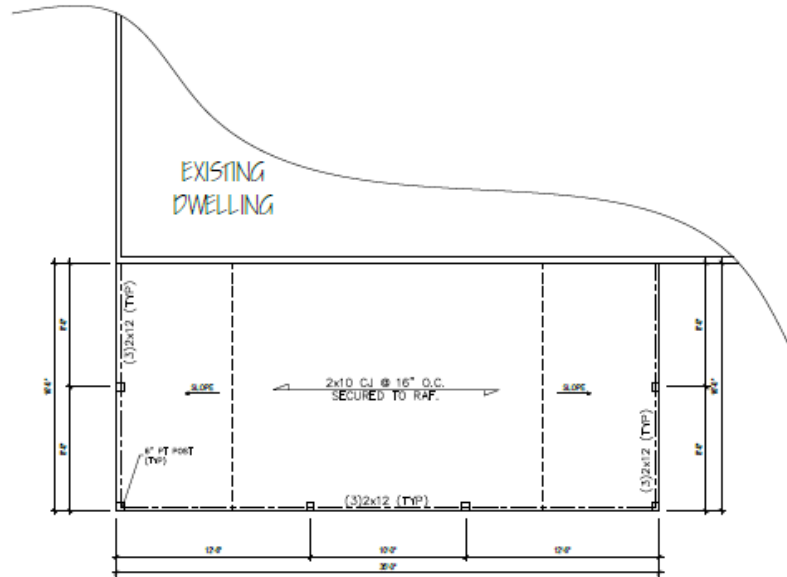

STRUCTURAL PLAN
1/4" = 1'-0"

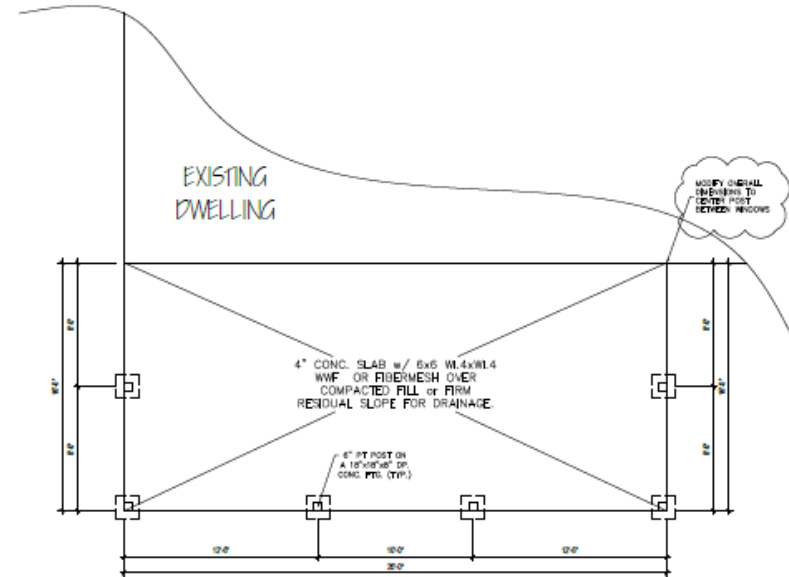


FOUNDATION PLAN
1/4" = 1'-0"




Travis Walker
Wise Covered Patio Addition
105 Summer Creek
Sanford, NC 27332

WISE ENGINEERING
3915 Old Fairground Rd
Angier, NC 27501

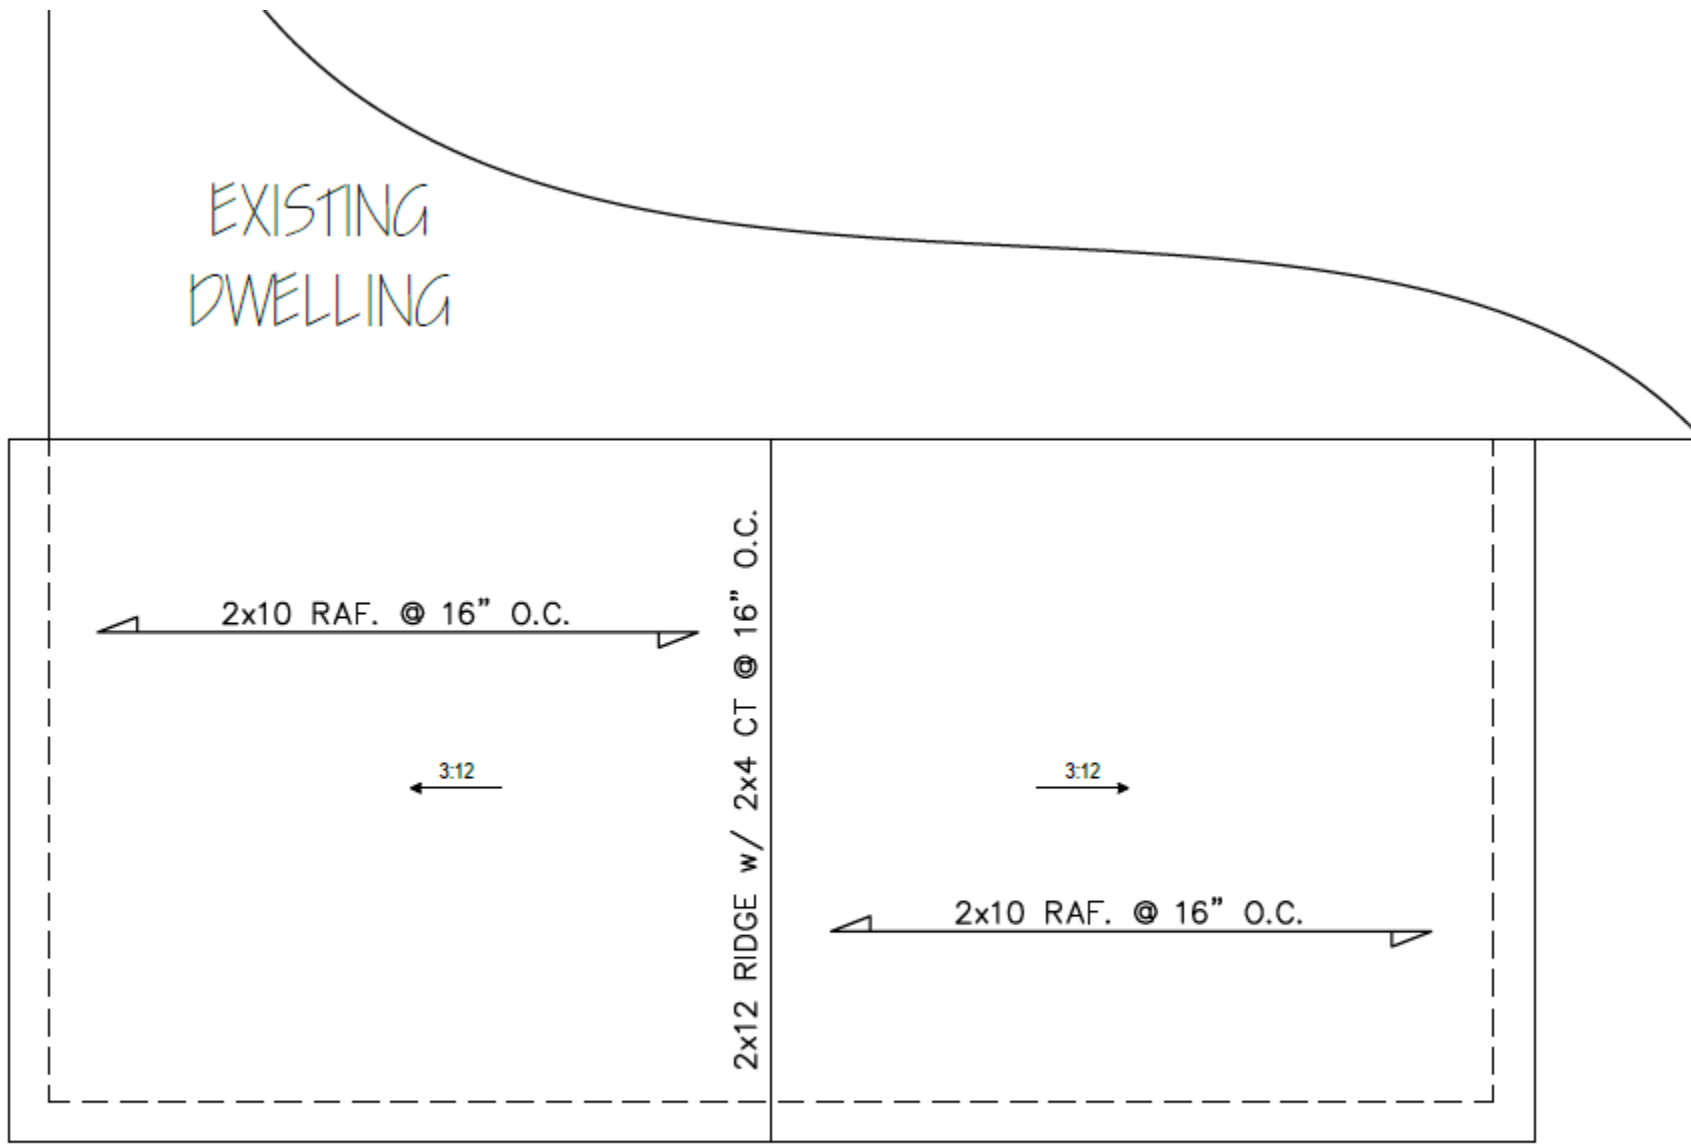

ROOF PLAN

1/4" = 1'-0"

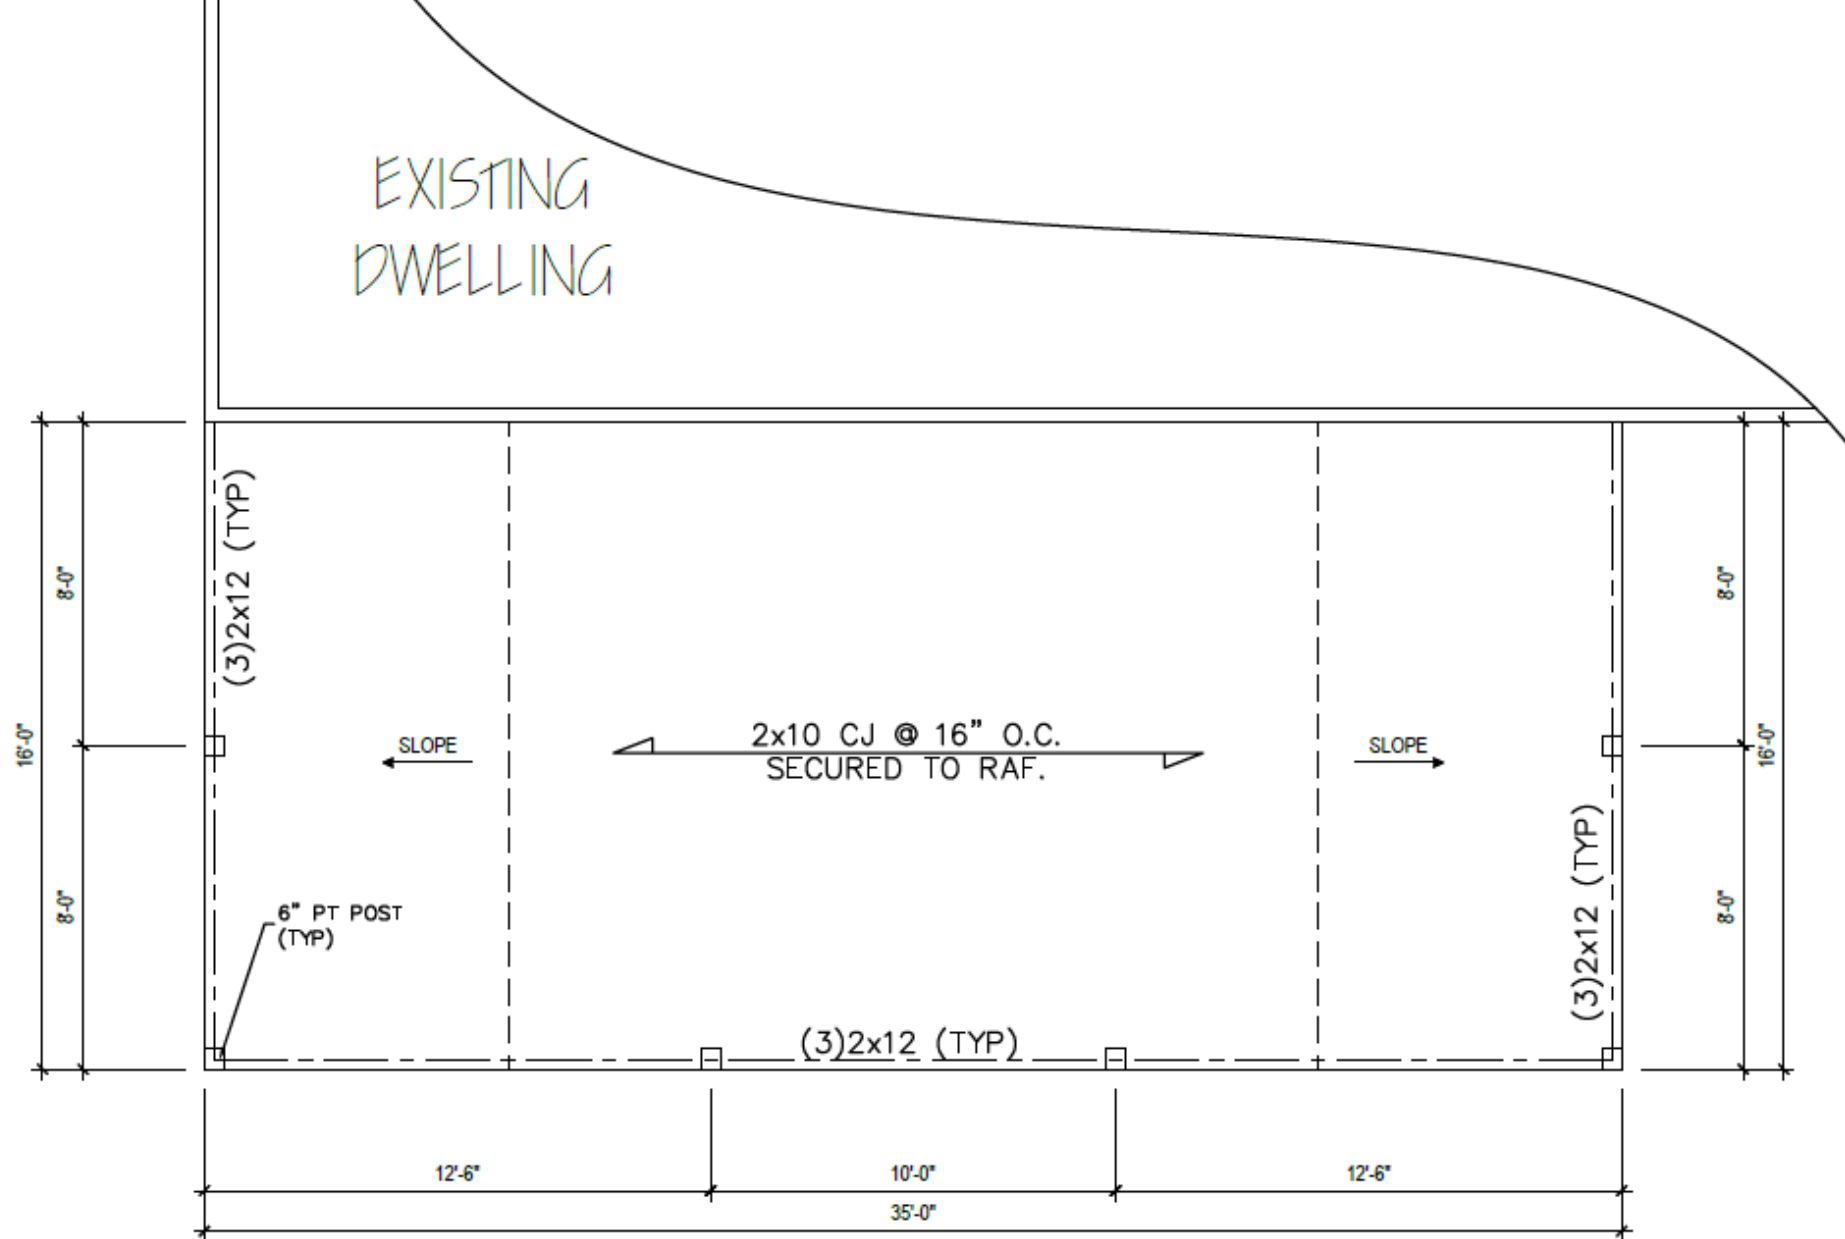


STRUCTURAL PLAN

1/4" = 1'-0"

EXISTING
DWELLING

Can Lights
(Estimation)


Electrical Outlet
(TV Hook-up)

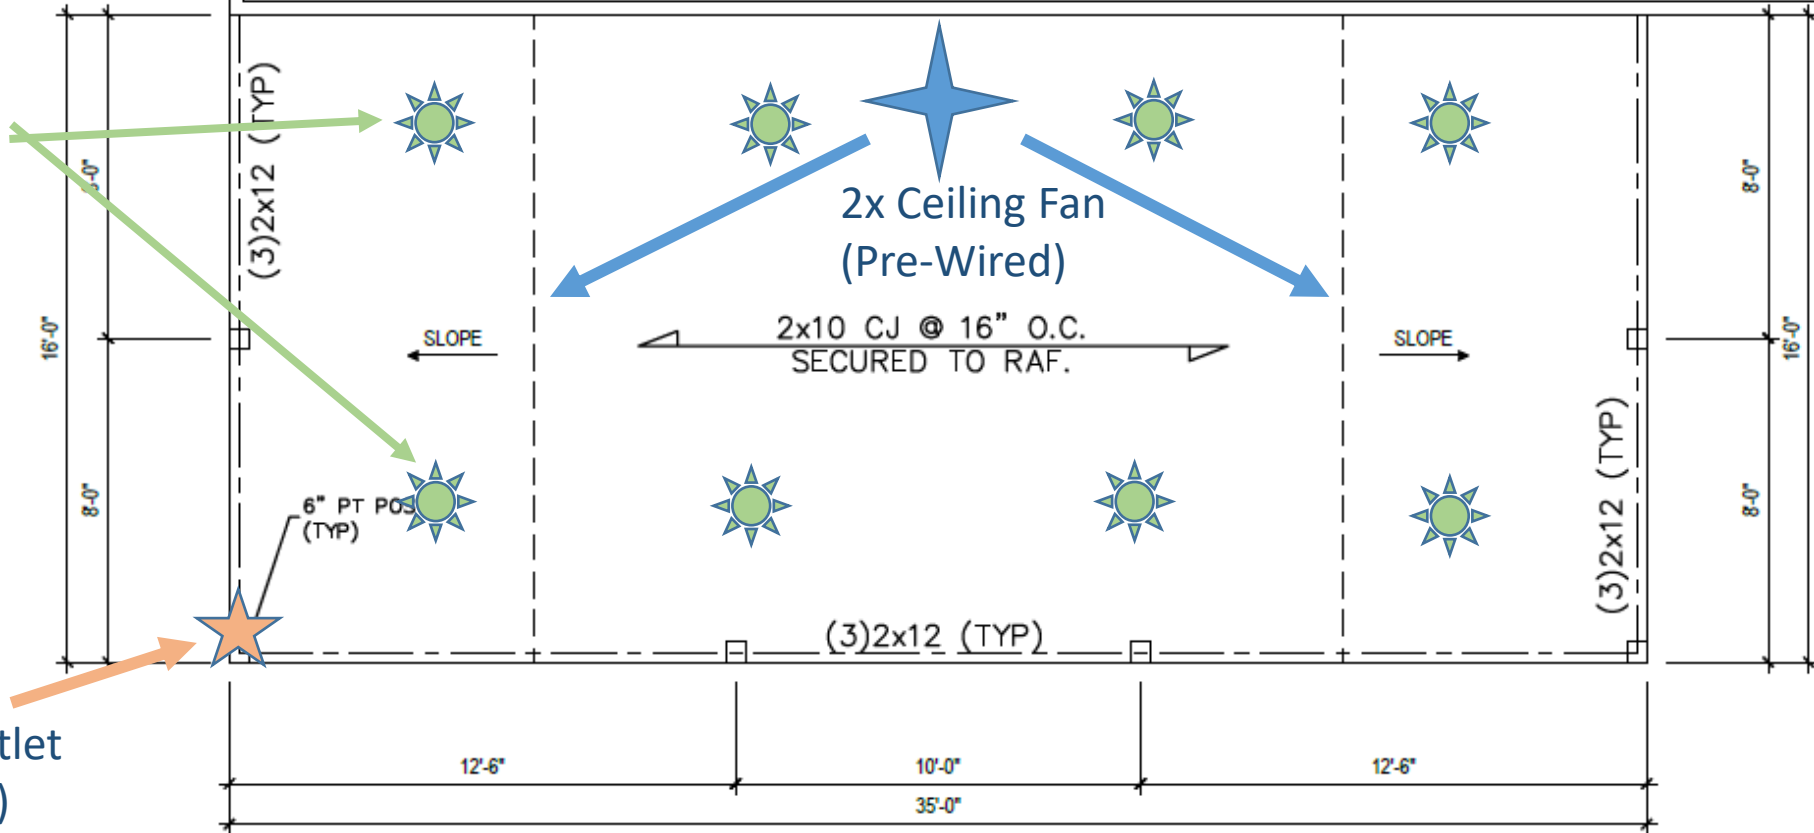

STRUCTURAL PLAN

1/4" = 1'-0"


ESTIMATE #2: PATIO STAMPED CONCRETE

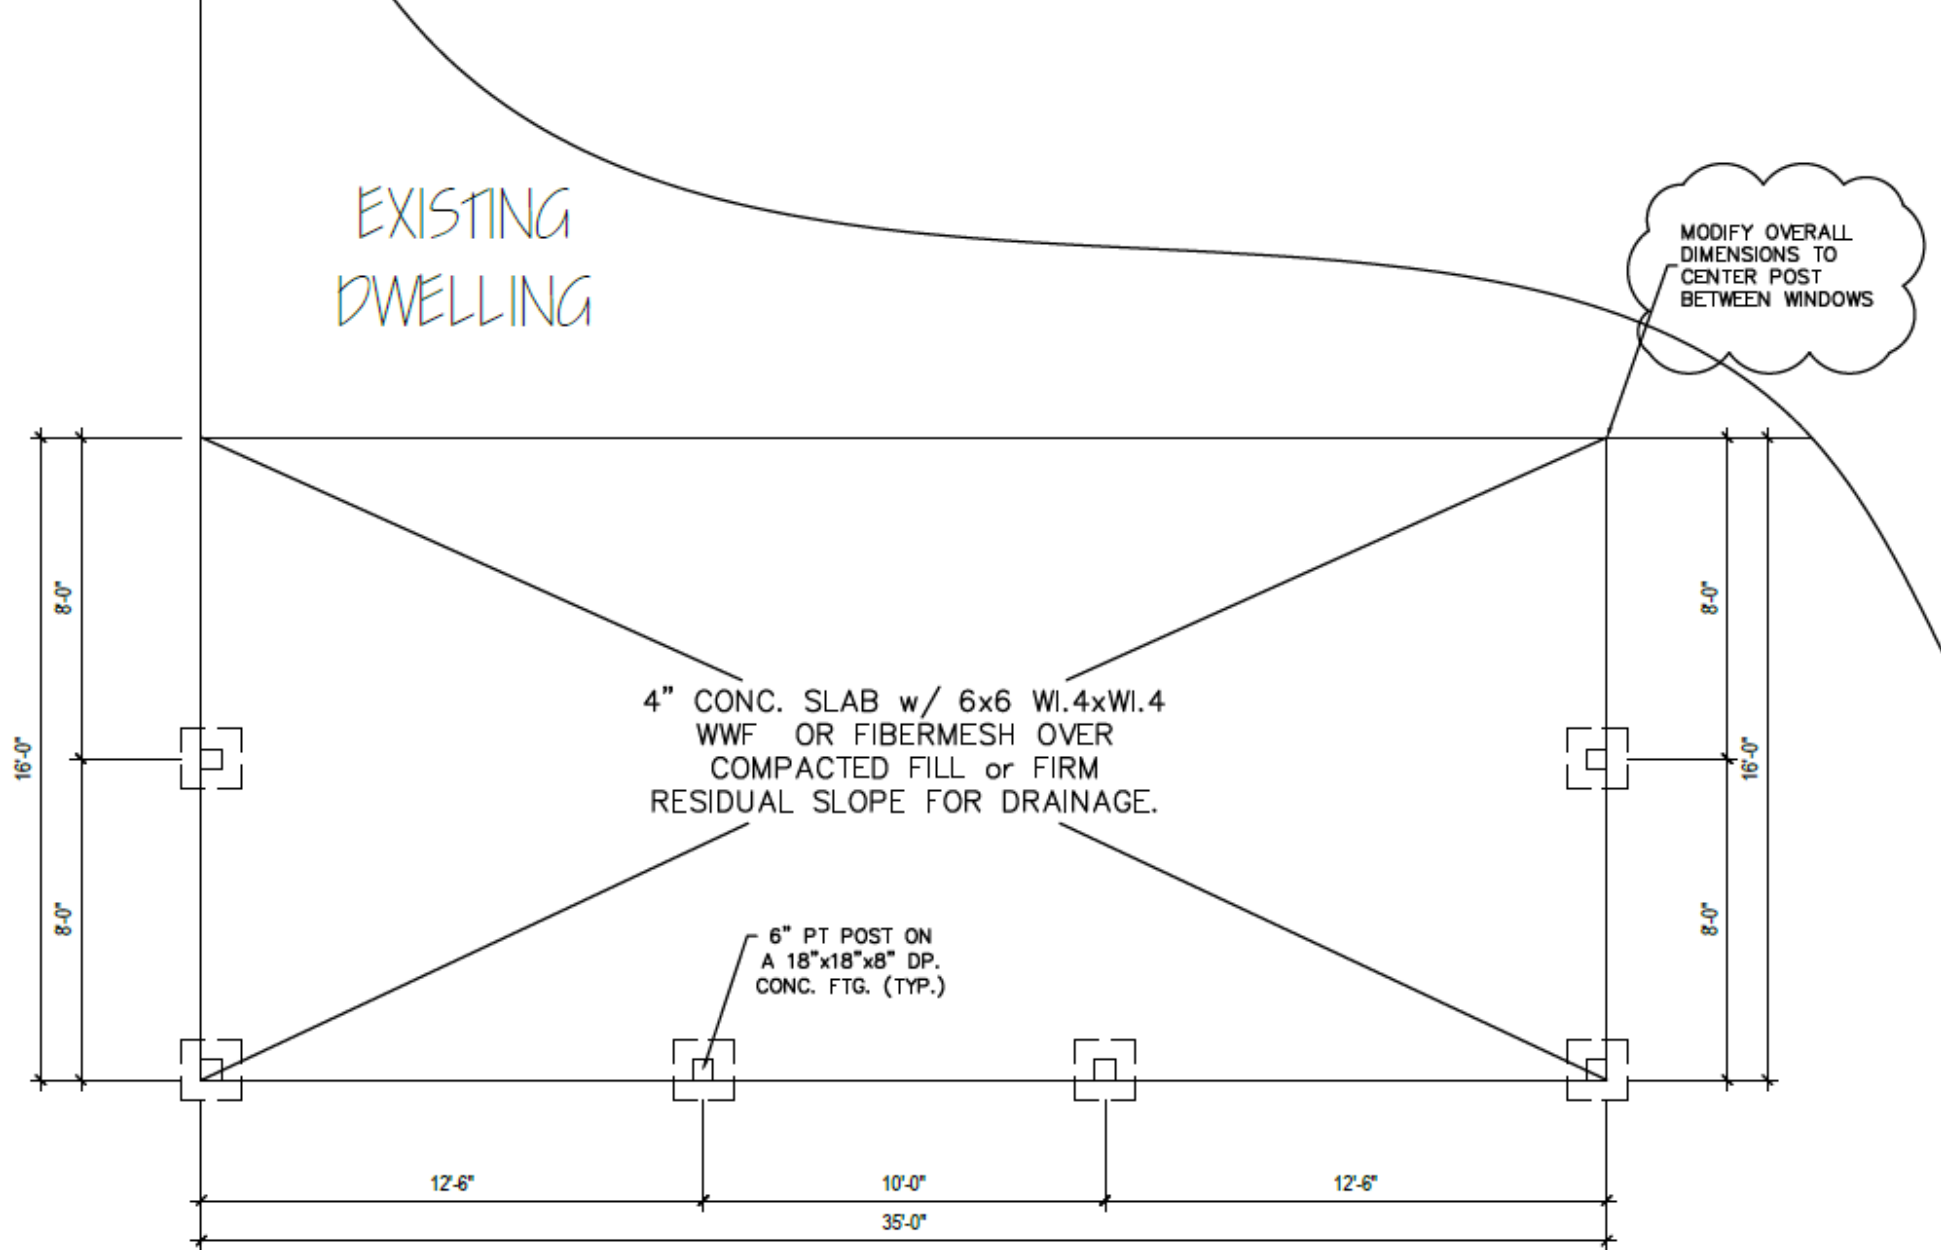

FOUNDATION PLAN


1/4" = 1'-0"

FOUNDATION PLAN

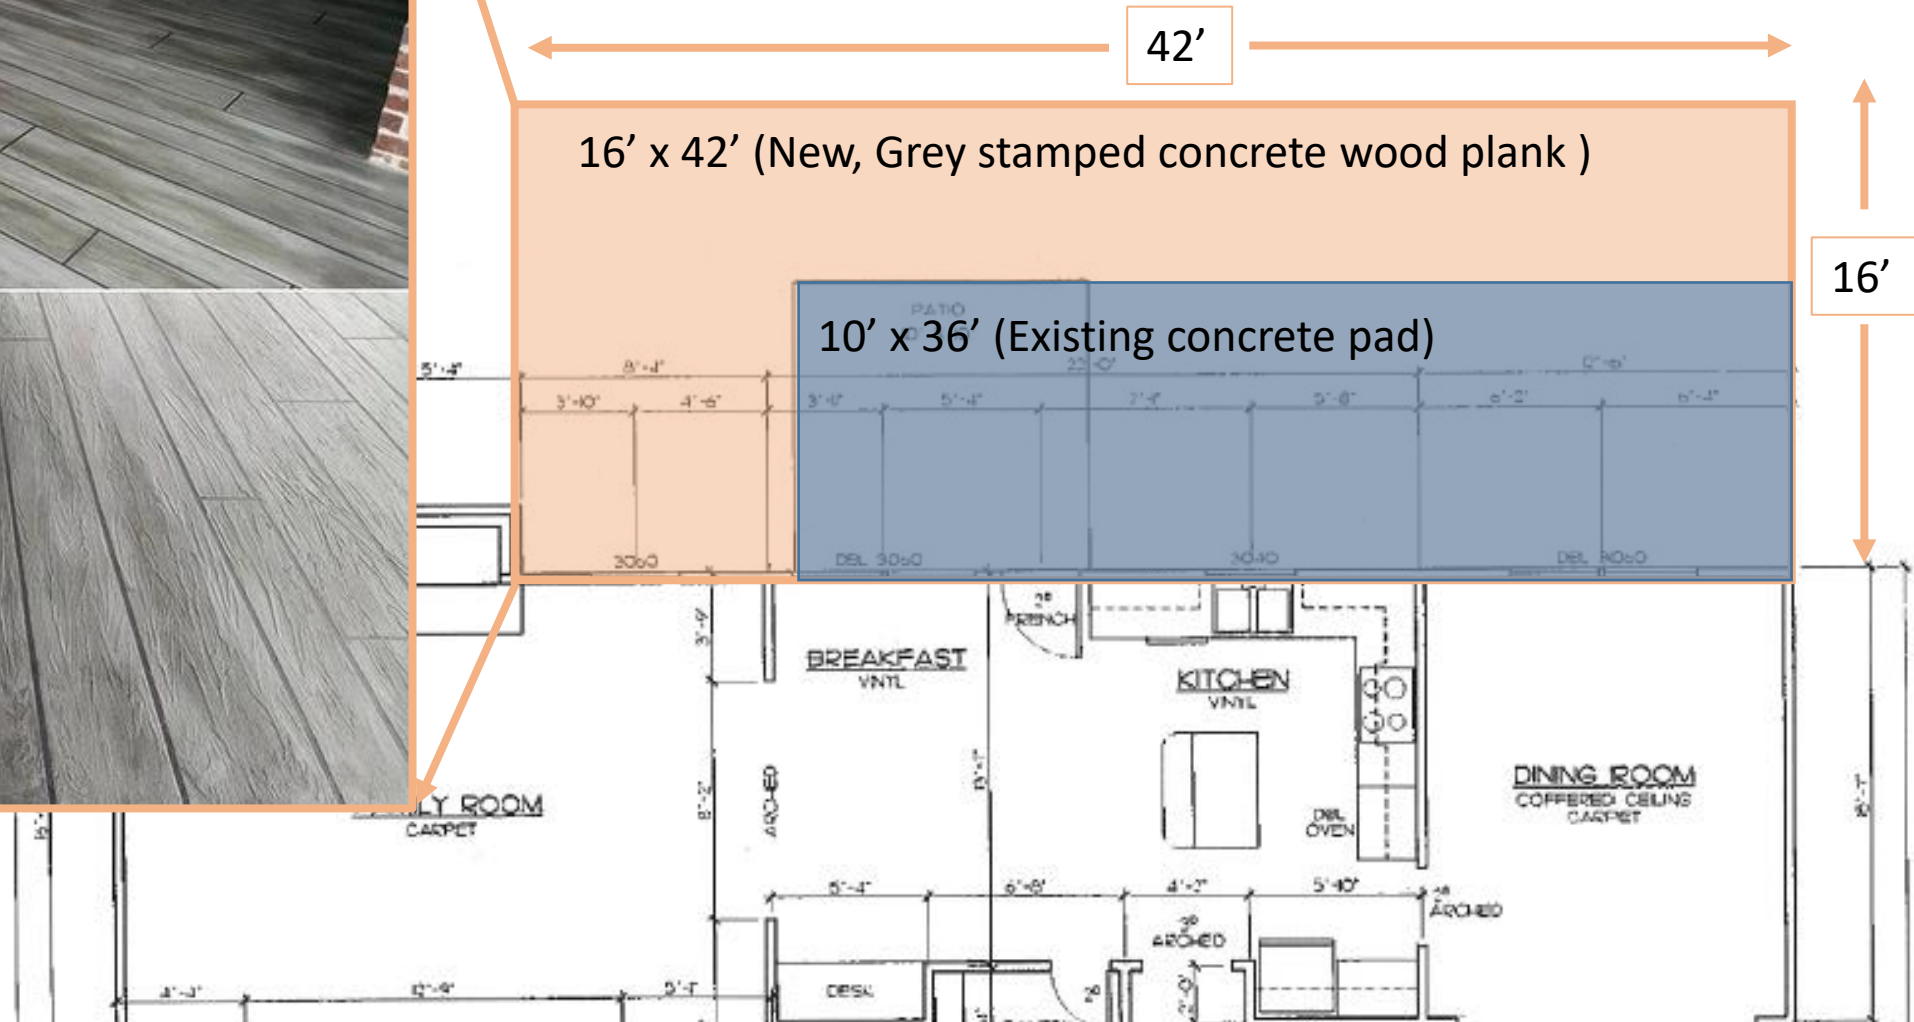


FOUNDATION PLAN

16' x 42' (New, Grey stamped wood plank)

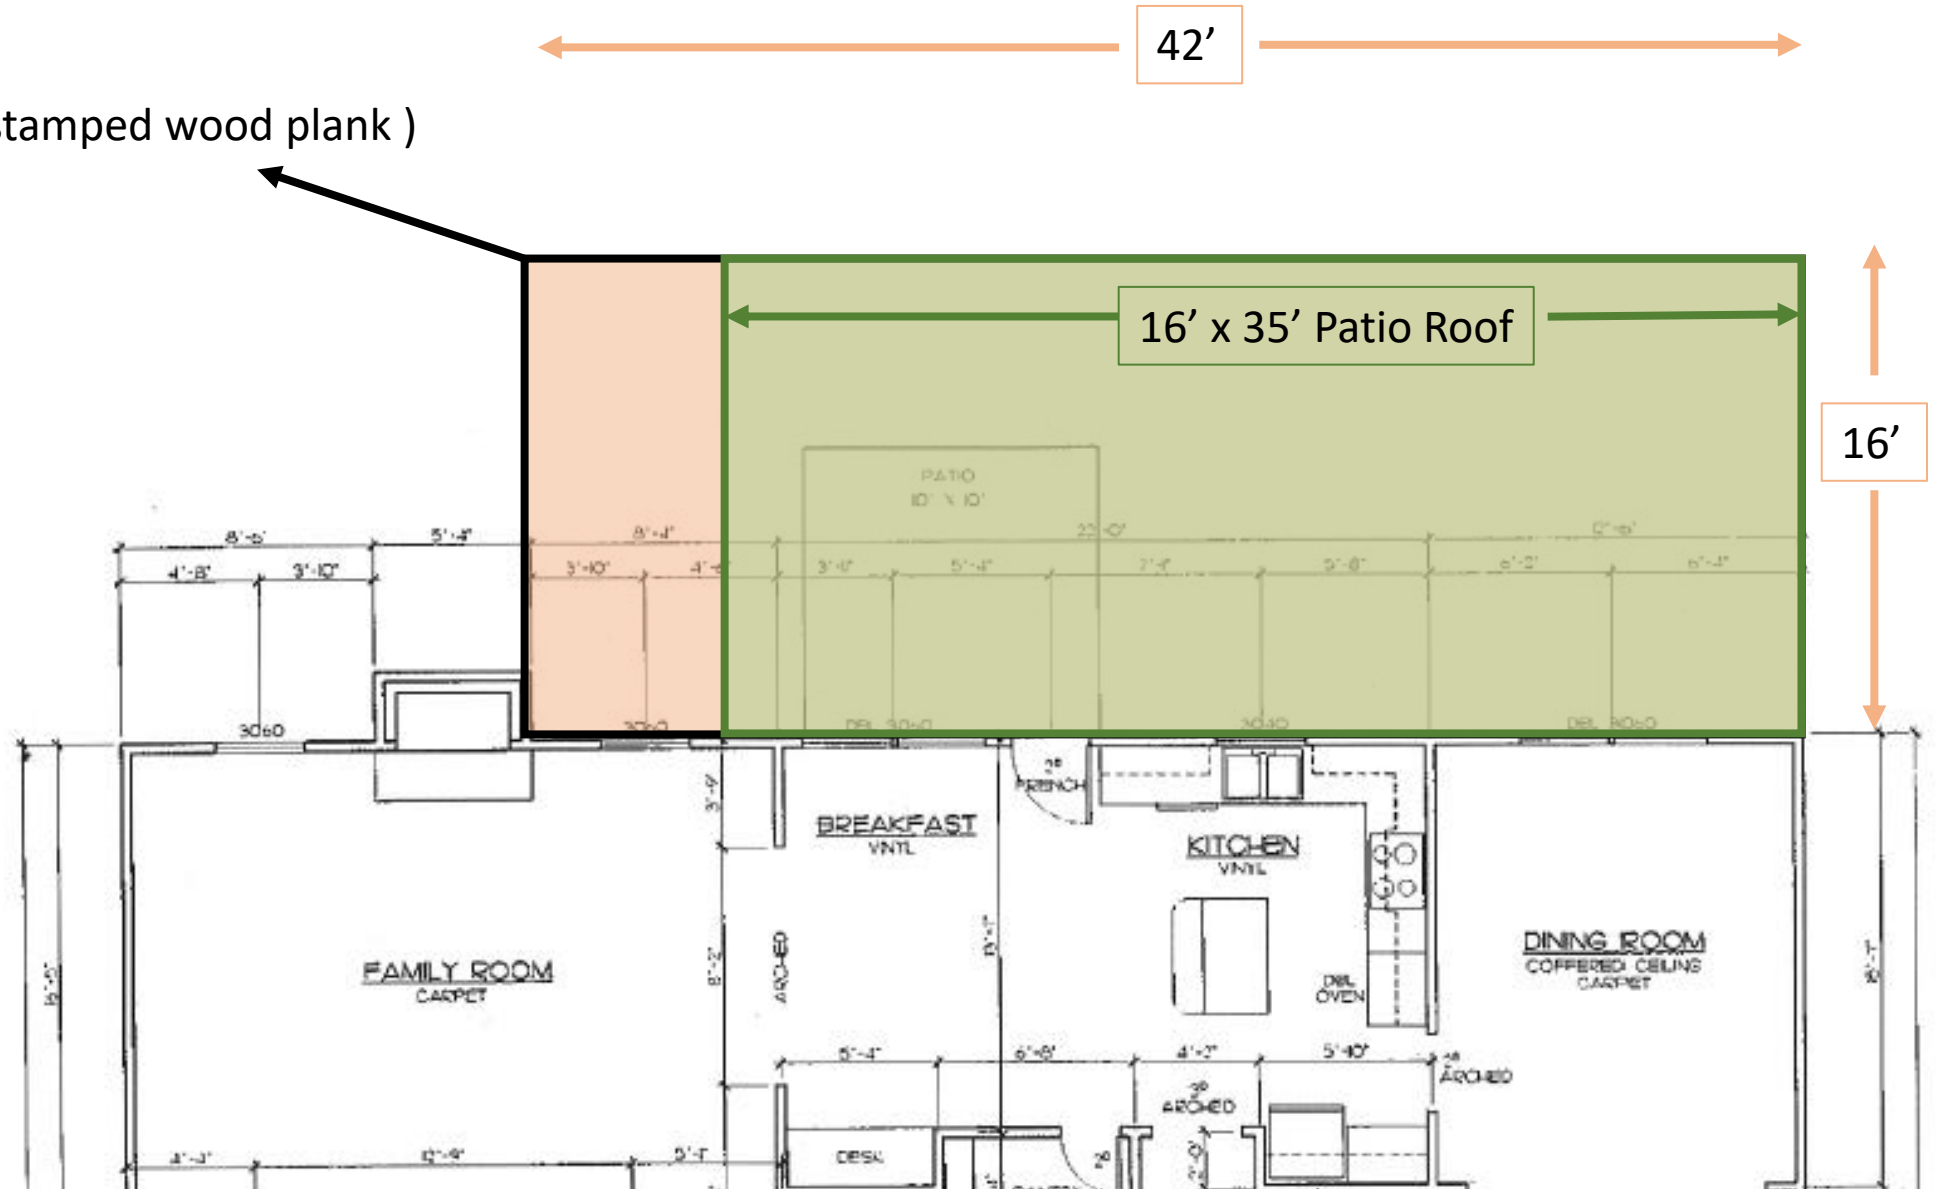

ESTIMATE #3: DRIVEWAY EXTENSION

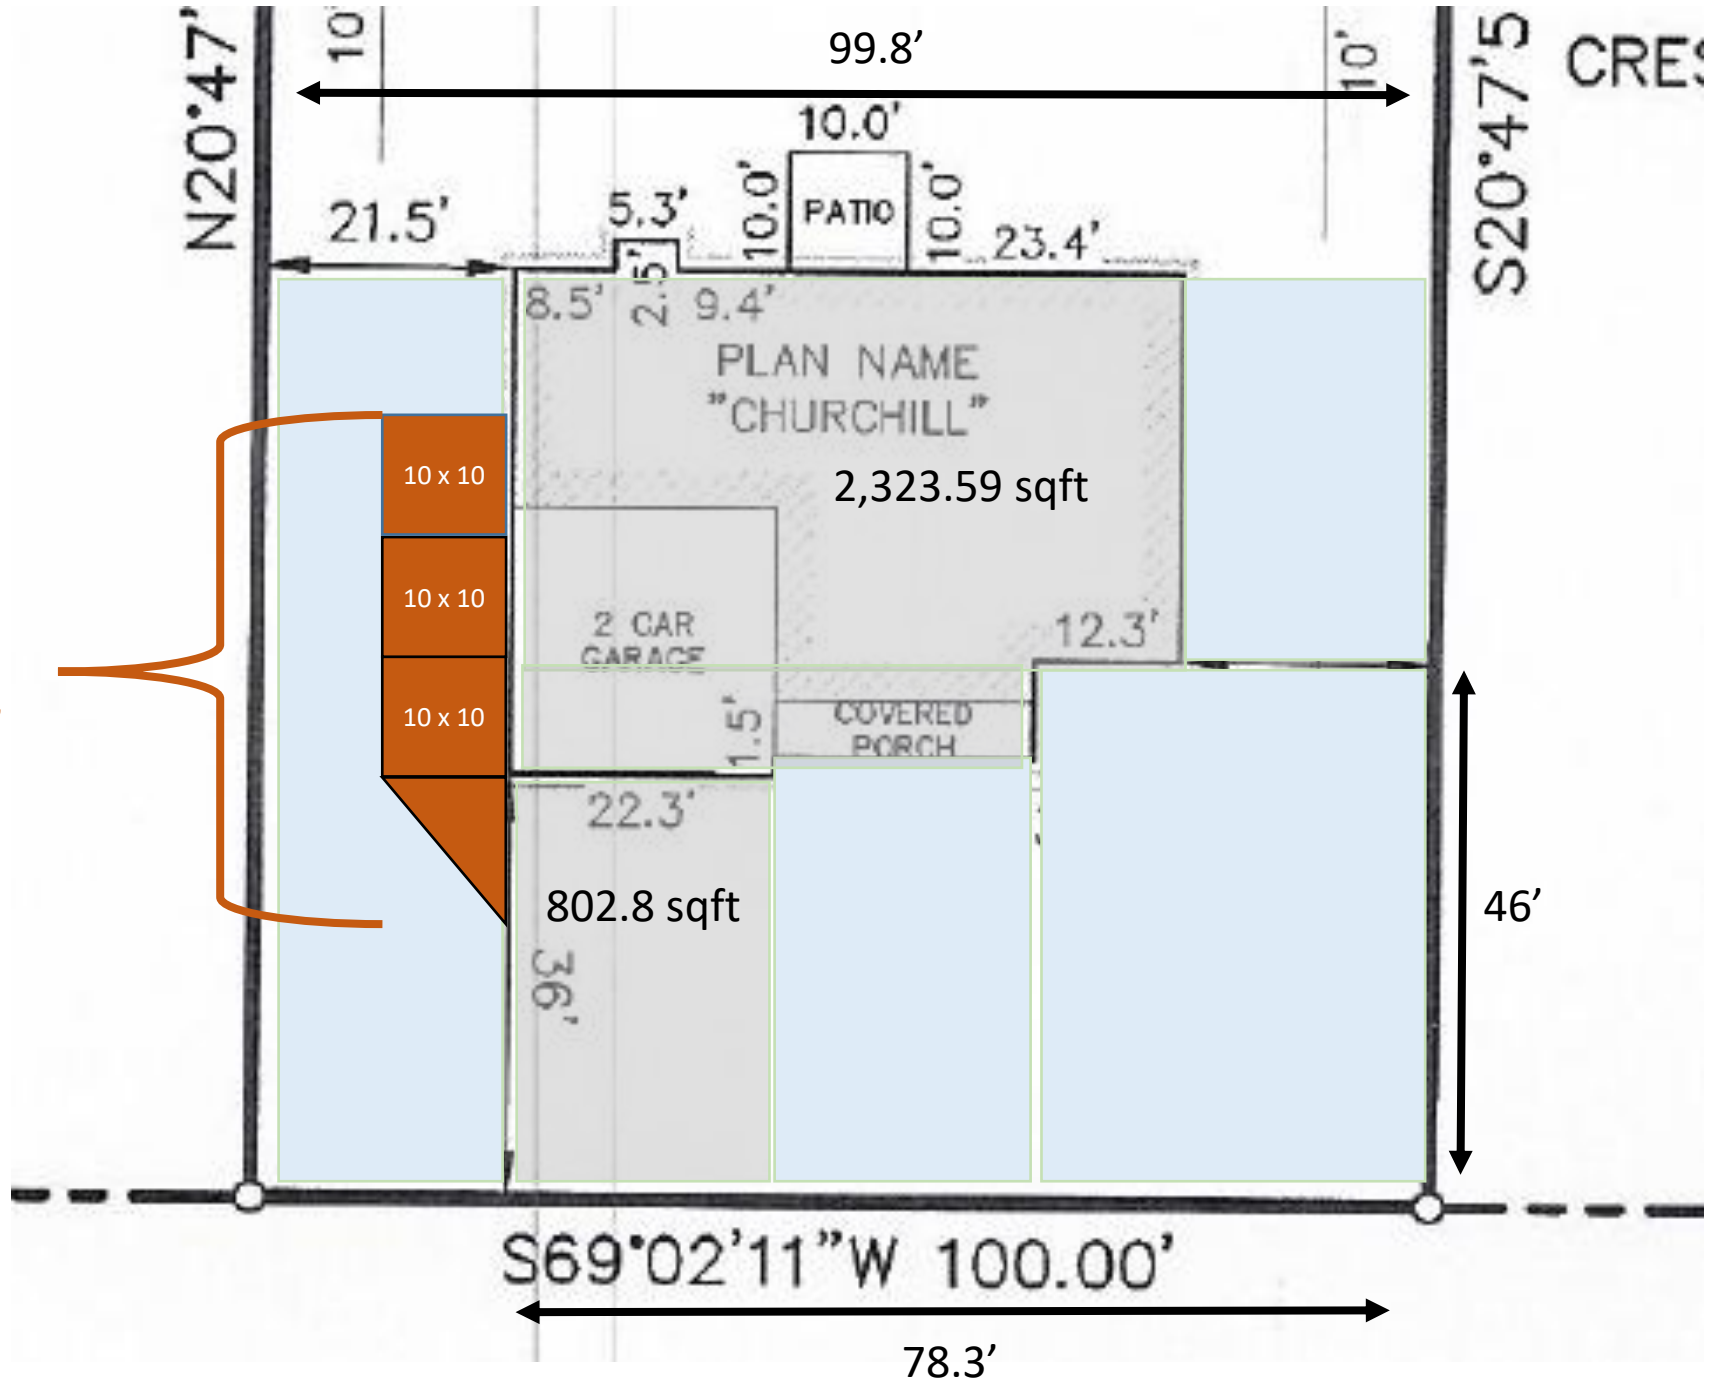

New Concrete Pad (10' x 30'), plus angle