

1582 McArthur Rd.

910.822.1724



Fayetteville, North Carolina

910.835.5907 (FAX)

Harnett County Inspections
108 E Front. Street
Lillington, NC 27546

2 February 2021

Re: Garage Footing – Touchet Garage

To Whom It May Concern:

The contractor at the subject project placed footers according to the plan, but were covered up before the inspector could fully inspect. The garage had to be put on its own permit, so the inspection was not done at the time of the main house inspection.


The contractor has given JCE progress photos of the construction, and the photos are in line with the plan submitted. The footings installed are 20" wide and 8" deep and were formed and poured at the same time as the main house footings were poured and inspected.

JCE is confident that these footings were installed by the plan based on evidence shown in the photos.

JCE uses the generally accepted practices and principles of the profession. JCE expresses its opinion based on visual observation of the current condition of the structure as it relates to the condition as it was originally constructed. If any other conditions other than those assumed by this report are discovered, the recommendations of this report will no longer be valid until the conditions are reviewed and changes verified in writing.

Please contact us with any and all questions.

Respectfully,
Jenkins Consulting Engineers, PA

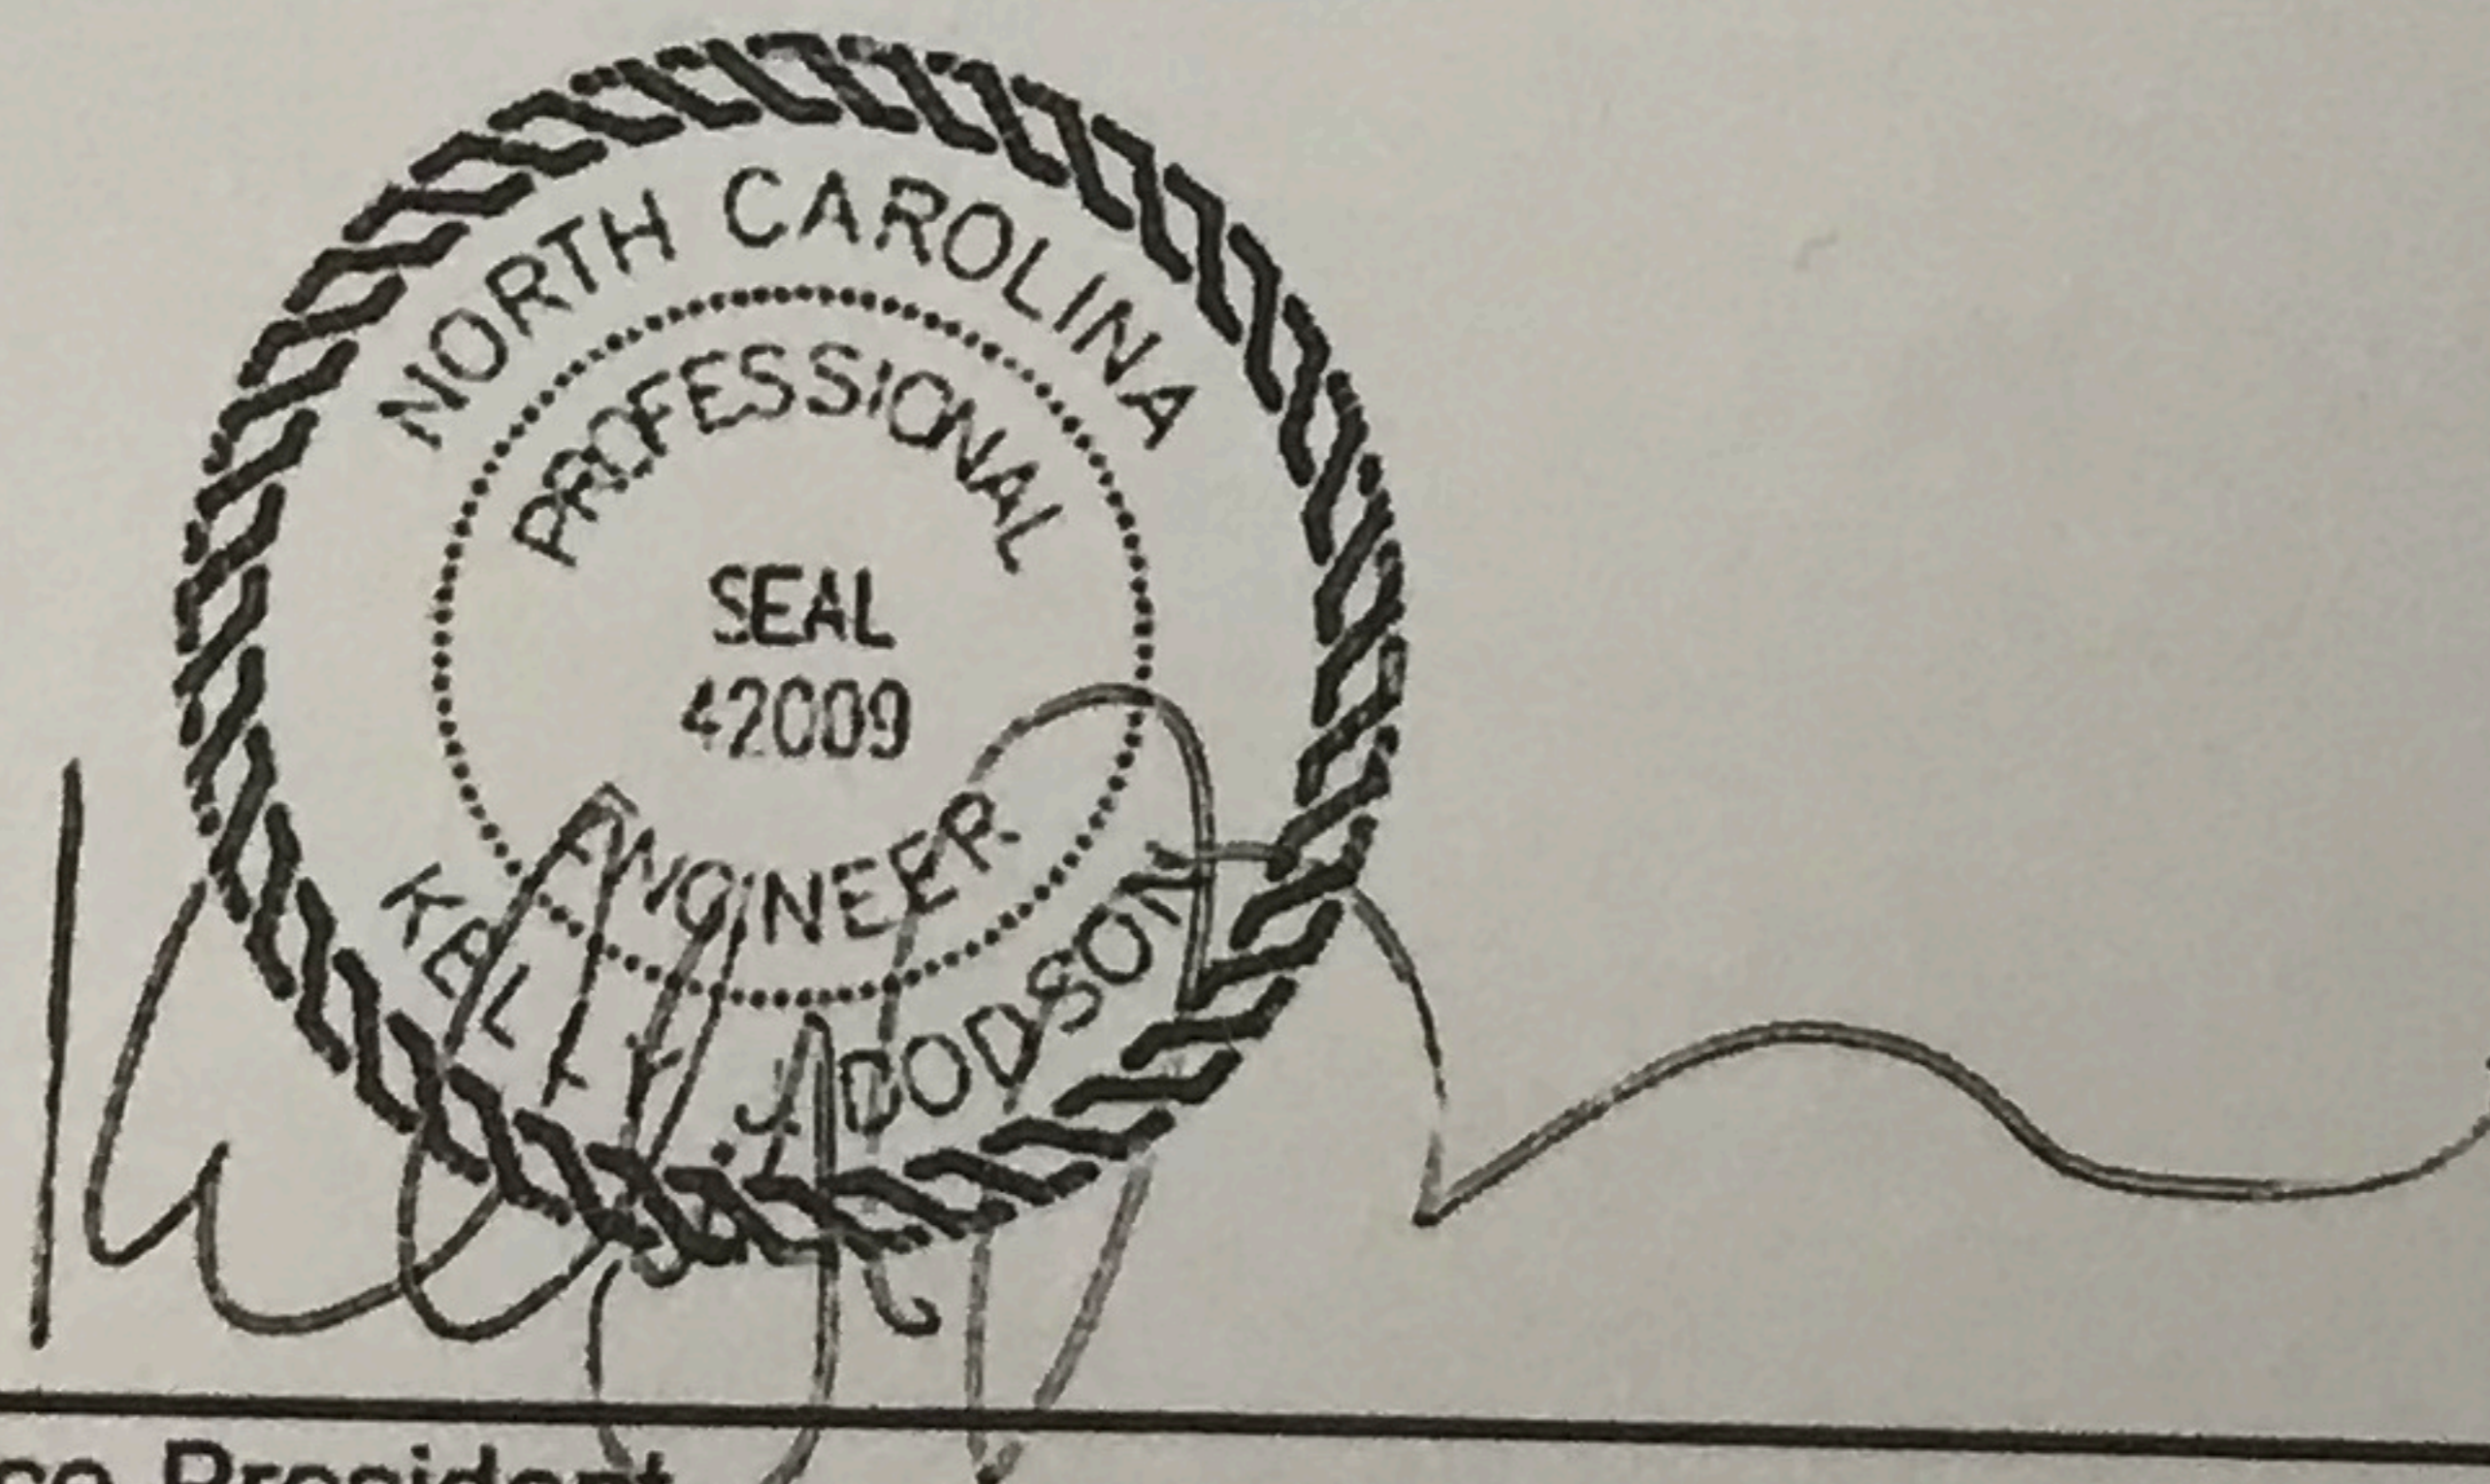

Kelly J. Dodson, PE, Vice-President