


Kenneth Baxley
136 Silverthorne Drive
Sanford NC 27332

SITE PLAN APPROVAL

DISTRICT RA 2012 USE 12x16
Sheel

#BEDROOMS —

2-25-21 V.P.G.
ZONING ADMINISTRATOR

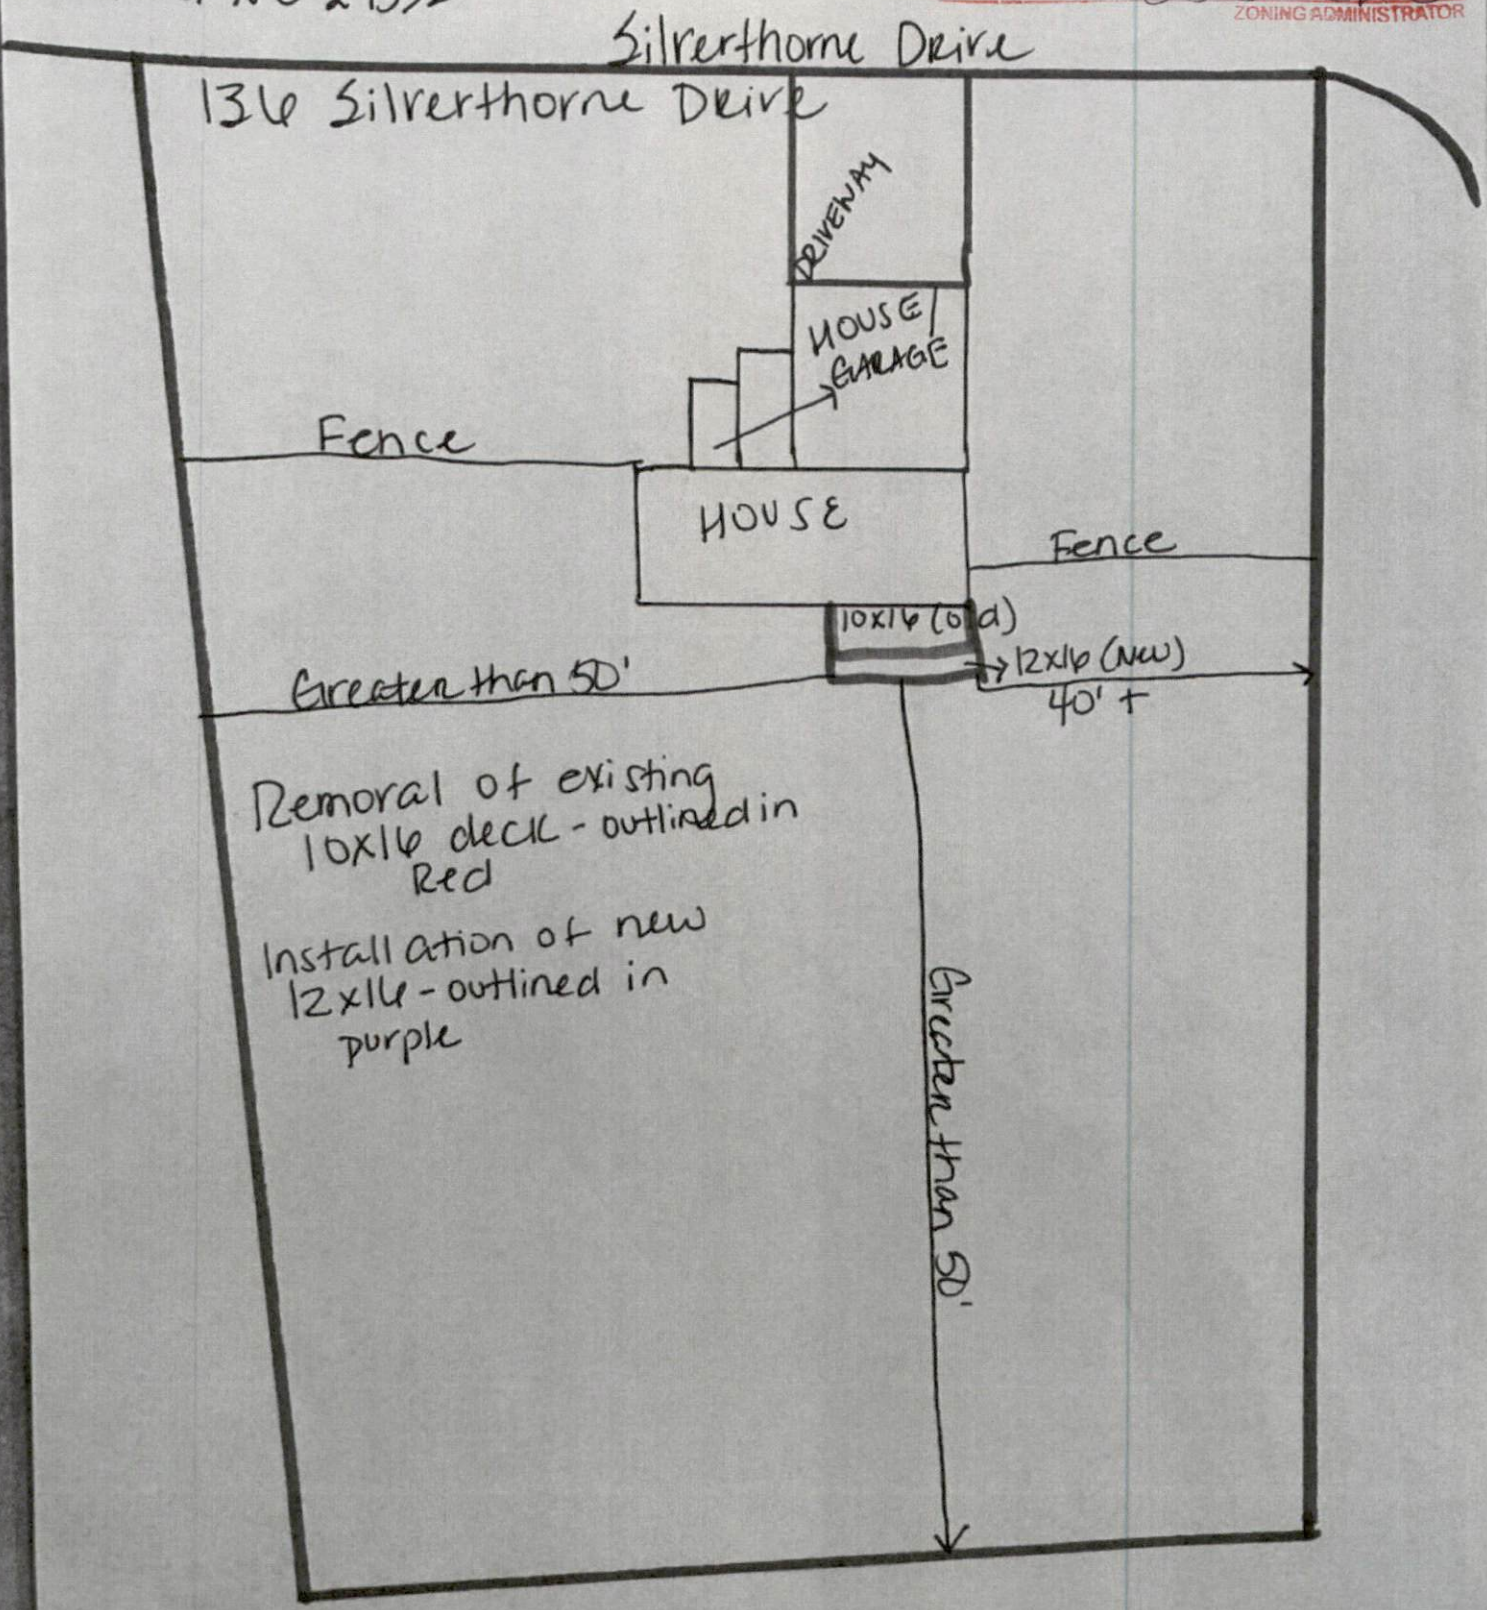

KW Quality Trades Inc.