


Kenneth Baxley  
136 Silverthorne Drive  
Sanford NC 27332

SITE PLAN APPROVAL  
DISTRICT RAZOR USE 12x16 deck  
#BEDROOMS —  
3-15-21 K.A.G.  
ZONING ADMINISTRATOR

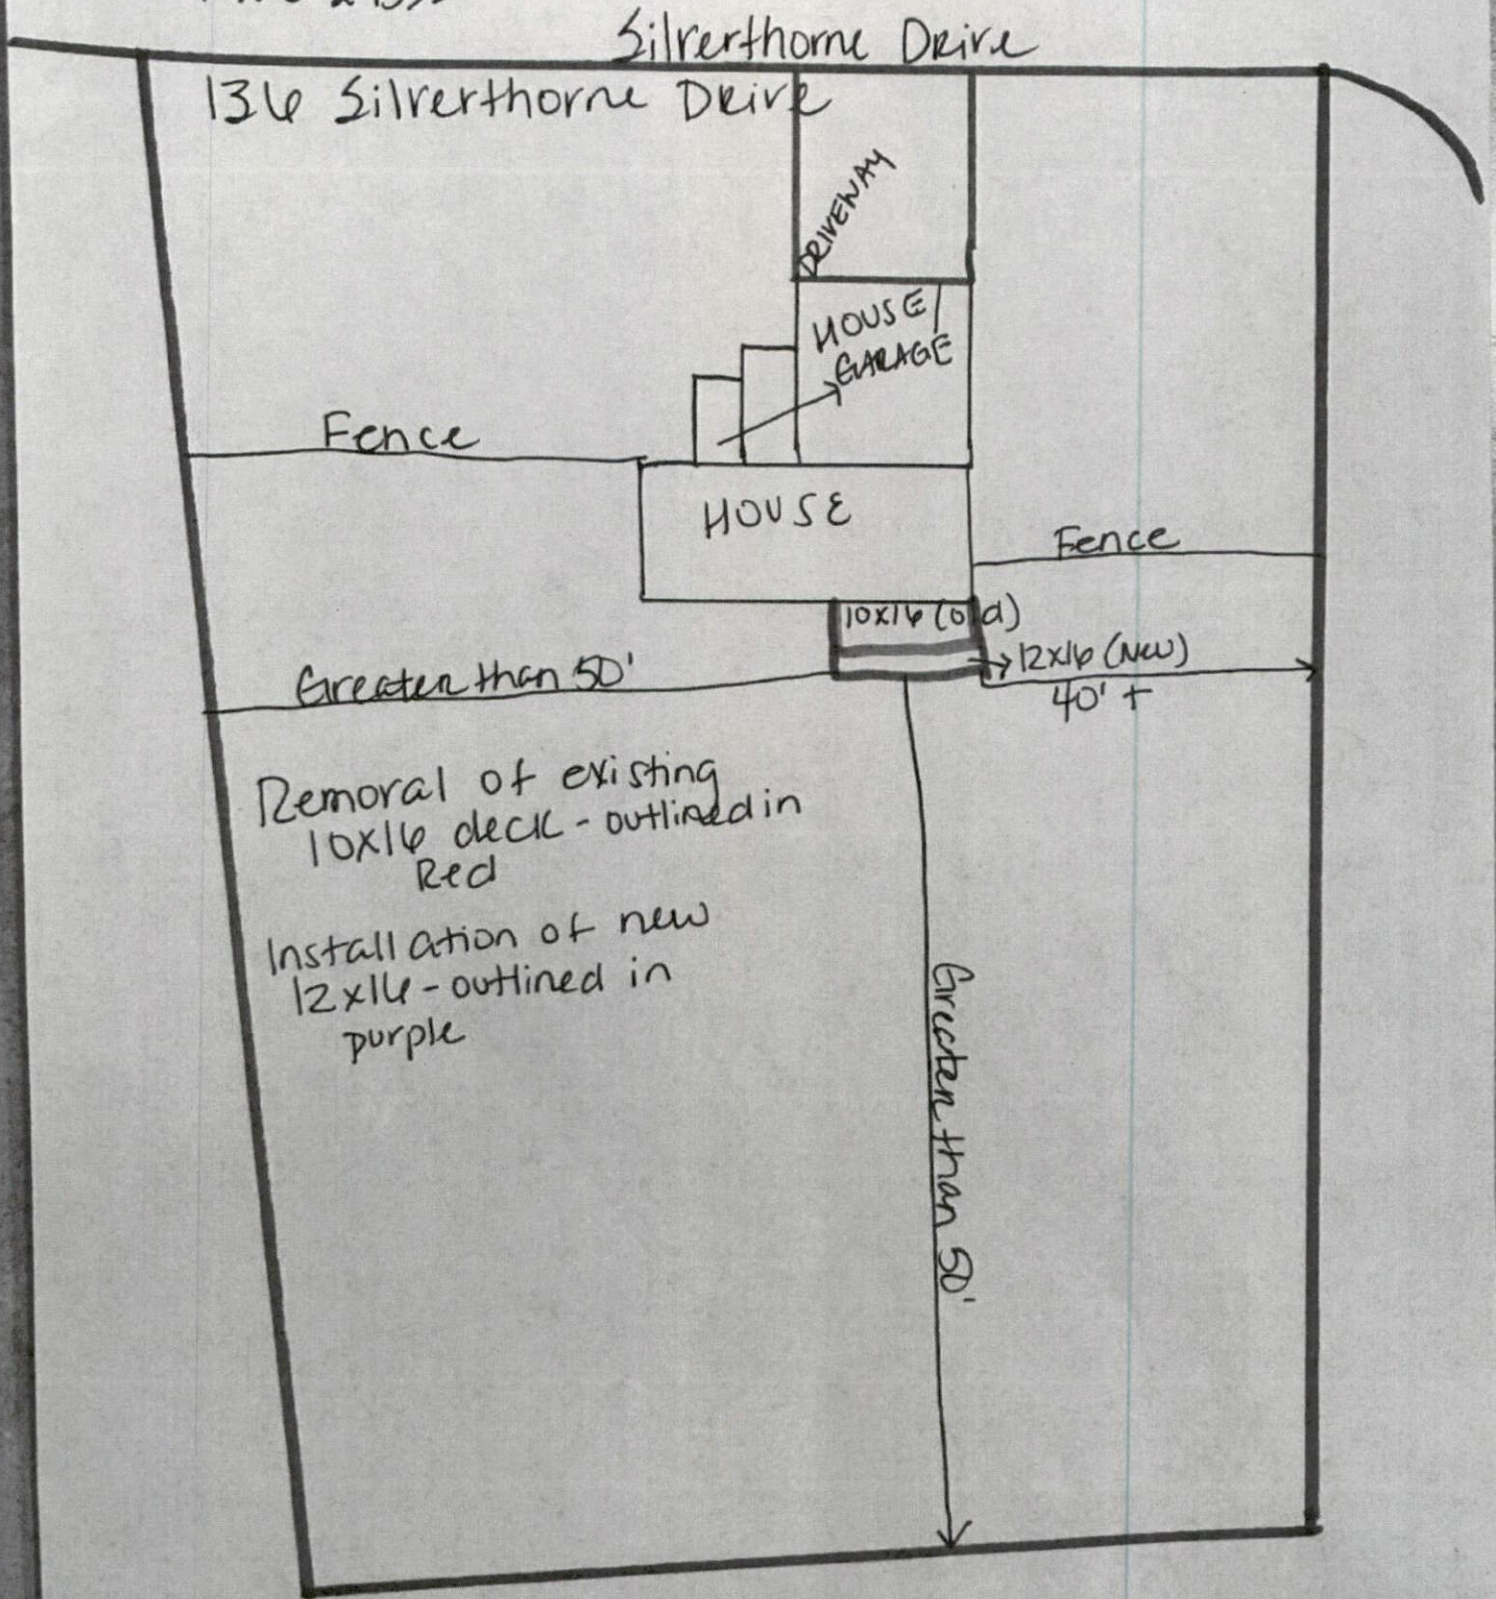

Removal of existing  
10x16 deck - outlined in  
Red  
Installation of new  
12x16 - outlined in  
purple

KW Quality Trades Inc.