



ROOF & FLOOR TRUSSES & BEAMS

Reilly Road Industrial Park
 Fayetteville, N.C. 28309
 Phone: (910) 864-8787
 Fax: (910) 864-4444

Bearing reactions less than or equal to 3000# are deemed to comply with the prescriptive Code requirements. The contractor shall refer to the attached Tables (derived from the prescriptive Code requirements) to determine the minimum foundation size and number of wood studs required to support reactions greater than 3000# but not greater than 15000#. A registered design professional shall be retained to design the support system for any reaction that exceeds those specified in the attached Tables. A registered design professional shall be retained to design the support system for all reactions that exceed 15000#.


Signature Curtis Quick
 Curtis Quick

LOAD CHART FOR JACK STUDS

(BASED ON TABLES ROU11C & 12)

NUMBER OF JACK STUDS REQUIRED @ EA END OF HEADERS/GIRDERS

END REACTION (IP TO)	REQ'D STUDS FOR JOIST/FLOOR	REQ'D STUDS FOR JOIST/BEAM	
		END REACTION (IP TO)	REQ'D STUDS FOR JOIST/BEAM
1700	1	2550	1
3400	2	5100	2
5100	3	7650	3
6800	4	10200	4
8500	5	12750	5
10200	6	15300	6
11900	7		
13600	8		
15300	9		

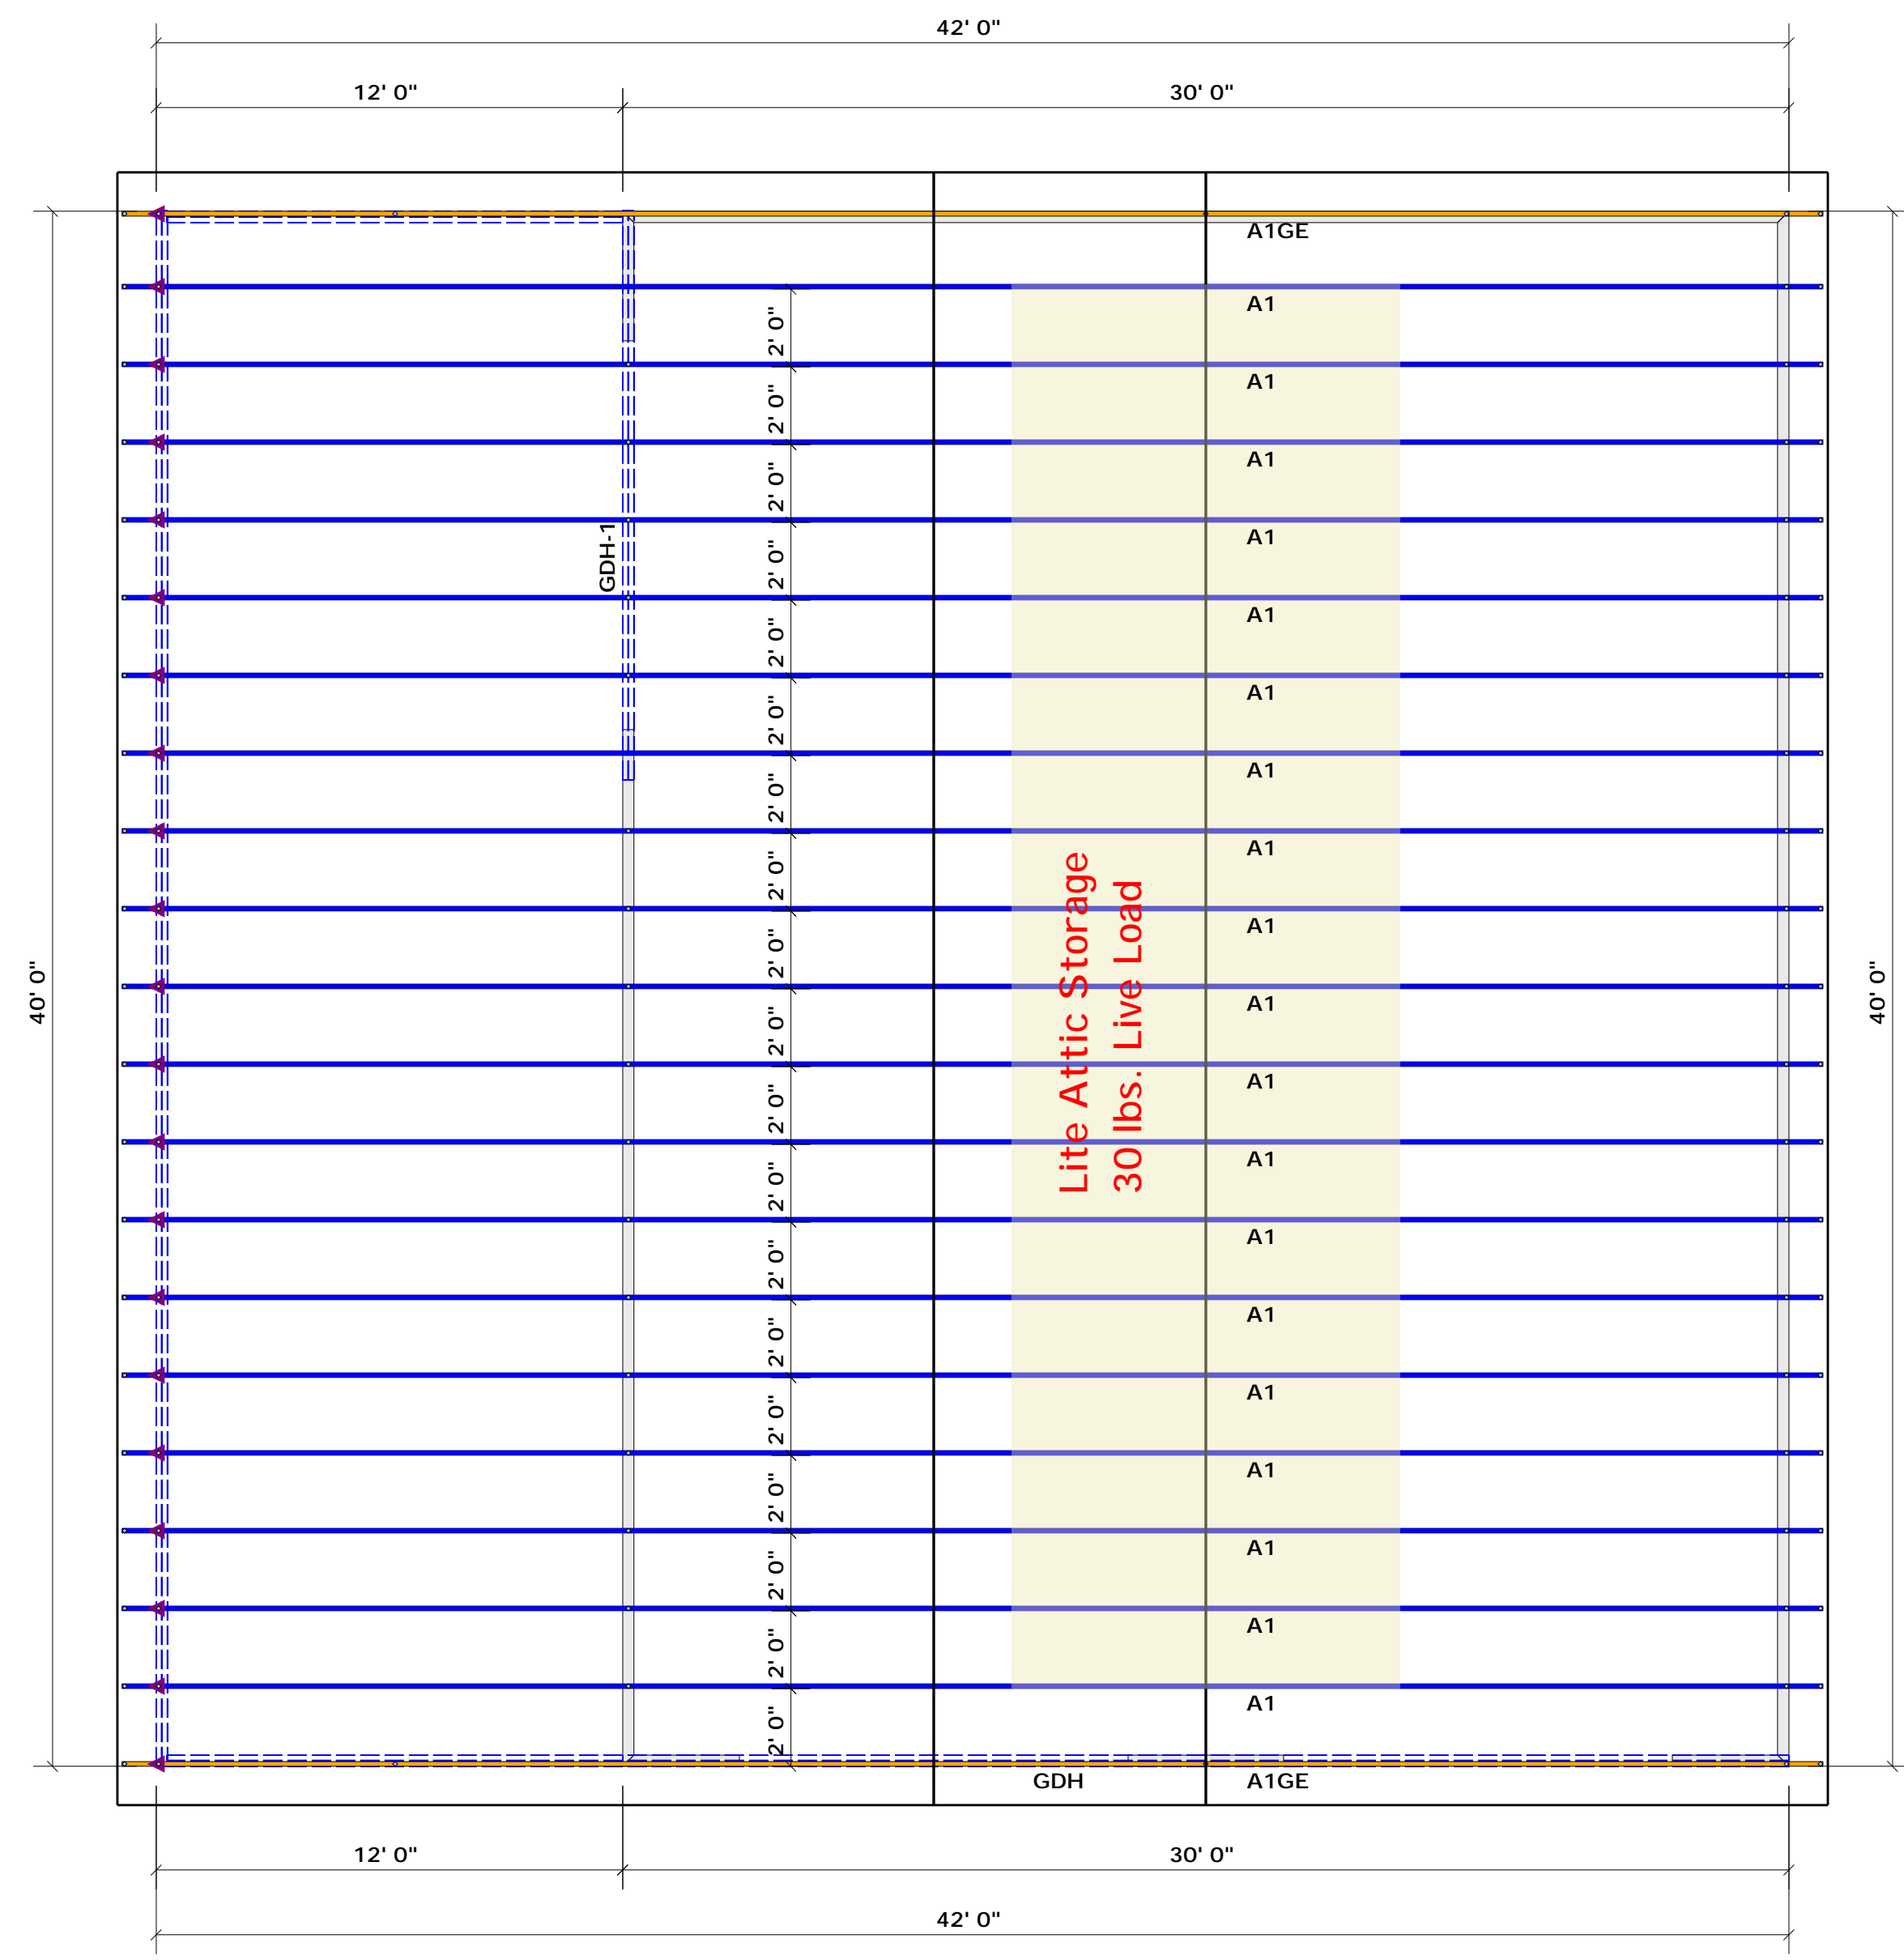

▲ = Denotes Left End of Truss
 (Reference Engineered Truss Drawing)
 Do Not Erect Trusses Backwards

Truss Placement Plan
 SCALE: 1/4" = 1'

Beam Legend					
PlotID	Length	Product	Plies	Net Qty	
GDH	30' 0"	1-3/4"x 11-7/8" LVL Kerto-S	2	2	
GDH-1	15' 0"	1-3/4"x 11-7/8" LVL Kerto-S	2	2	

BUILDER	Robert Barefoot	CITY / CO.	Harnett Co. / Harnett
JOB NAME	Edwards Garage	ADDRESS	Site Address
PLAN	Plan	MODEL	Model
SEAL DATE	Seal Date	DATE REV.	02/01/21
QUOTE #	B0221-0661	DRAWN BY	Curtis Quick
JOB #	J0221-0661	SALES REP.	Lenny Norris

THIS IS A TRUSS PLACEMENT DIAGRAM ONLY. These trusses are designed as individual building components to be incorporated into the building design at the specification of the building designer. See individual design sheets for each truss design identified on the placement drawing. The building designer is responsible for temporary and permanent bracing of the roof and floor system and for the overall structure. The design of the truss support structure including headers, beams, walls, and columns is the responsibility of the building designer. For general guidance regarding bracing, consult BCSI-B1 and BCSI-B3 provided with the truss delivery package or online @ sbcindustry.com.