


* Not to scale

N

35.72 AC

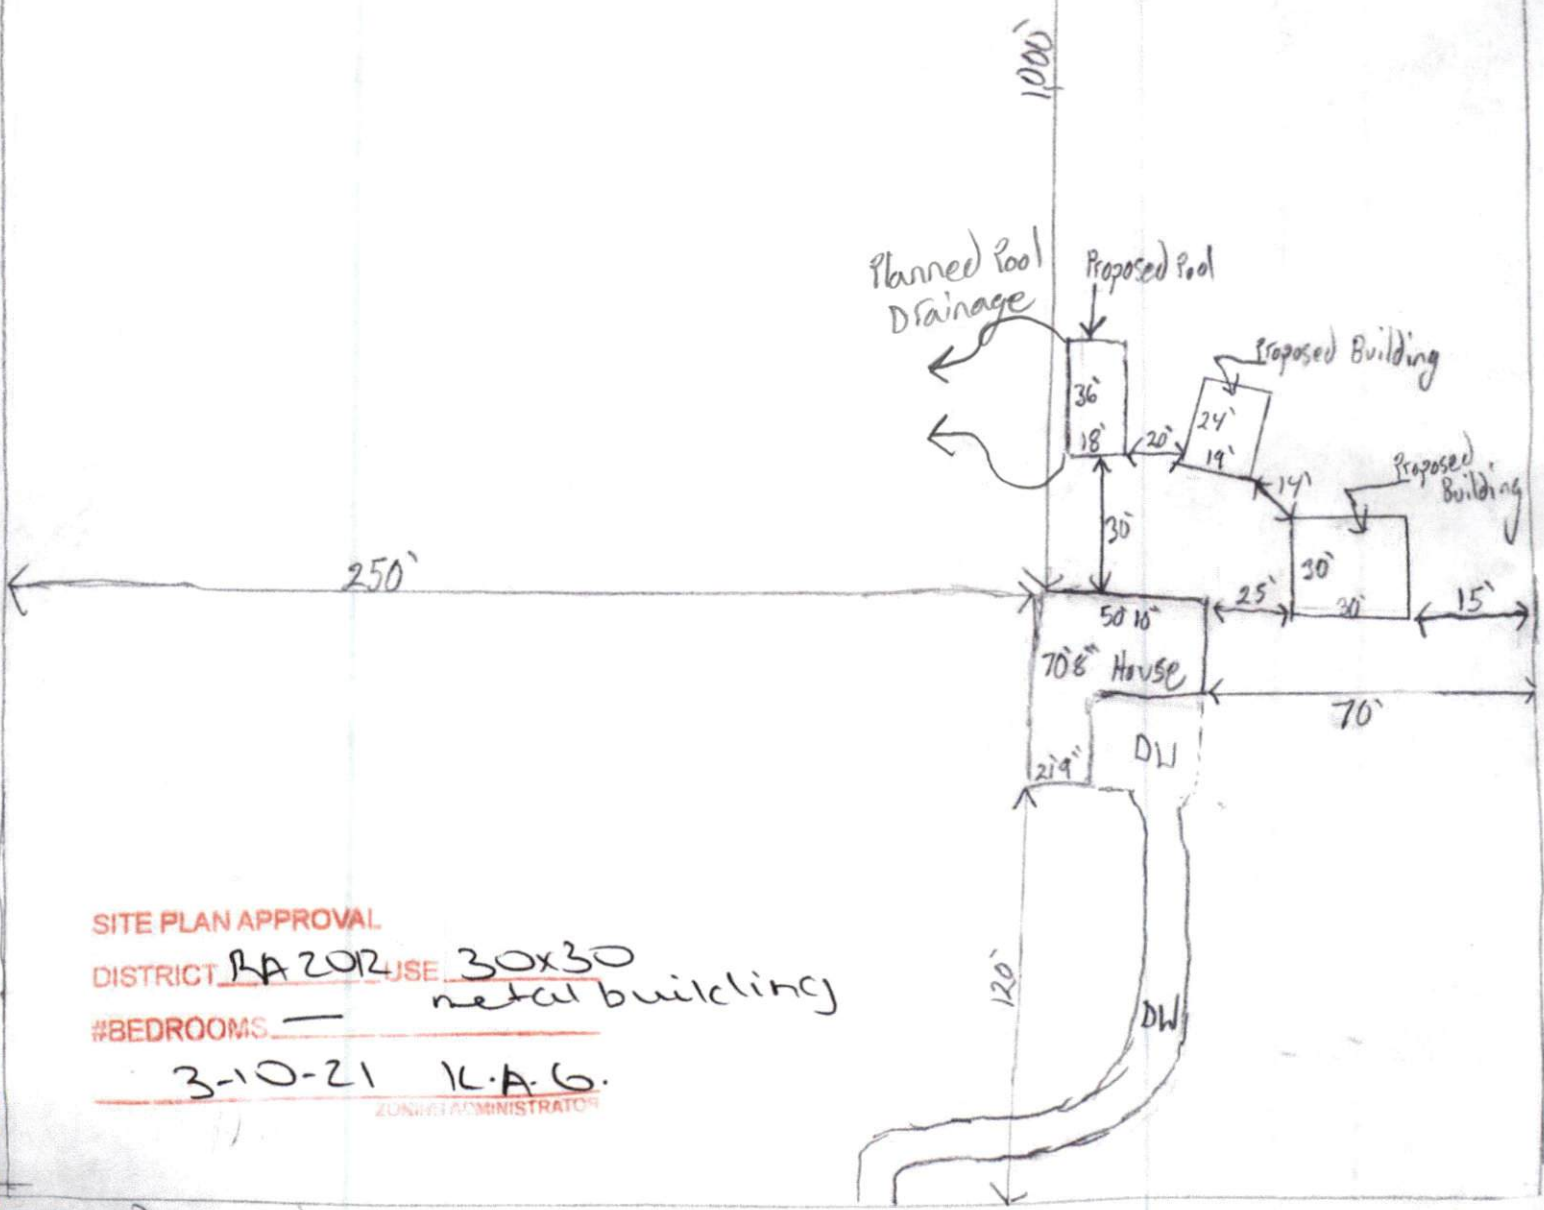

SITE PLAN APPROVAL
 DISTRICT RA 20R JSE 30x30
 #BEDROOMS — metal building
3-10-21 K.A.G.
 ZONING ADMINISTRATOR

Dave Rd