


Mclean Chapel Church Rd

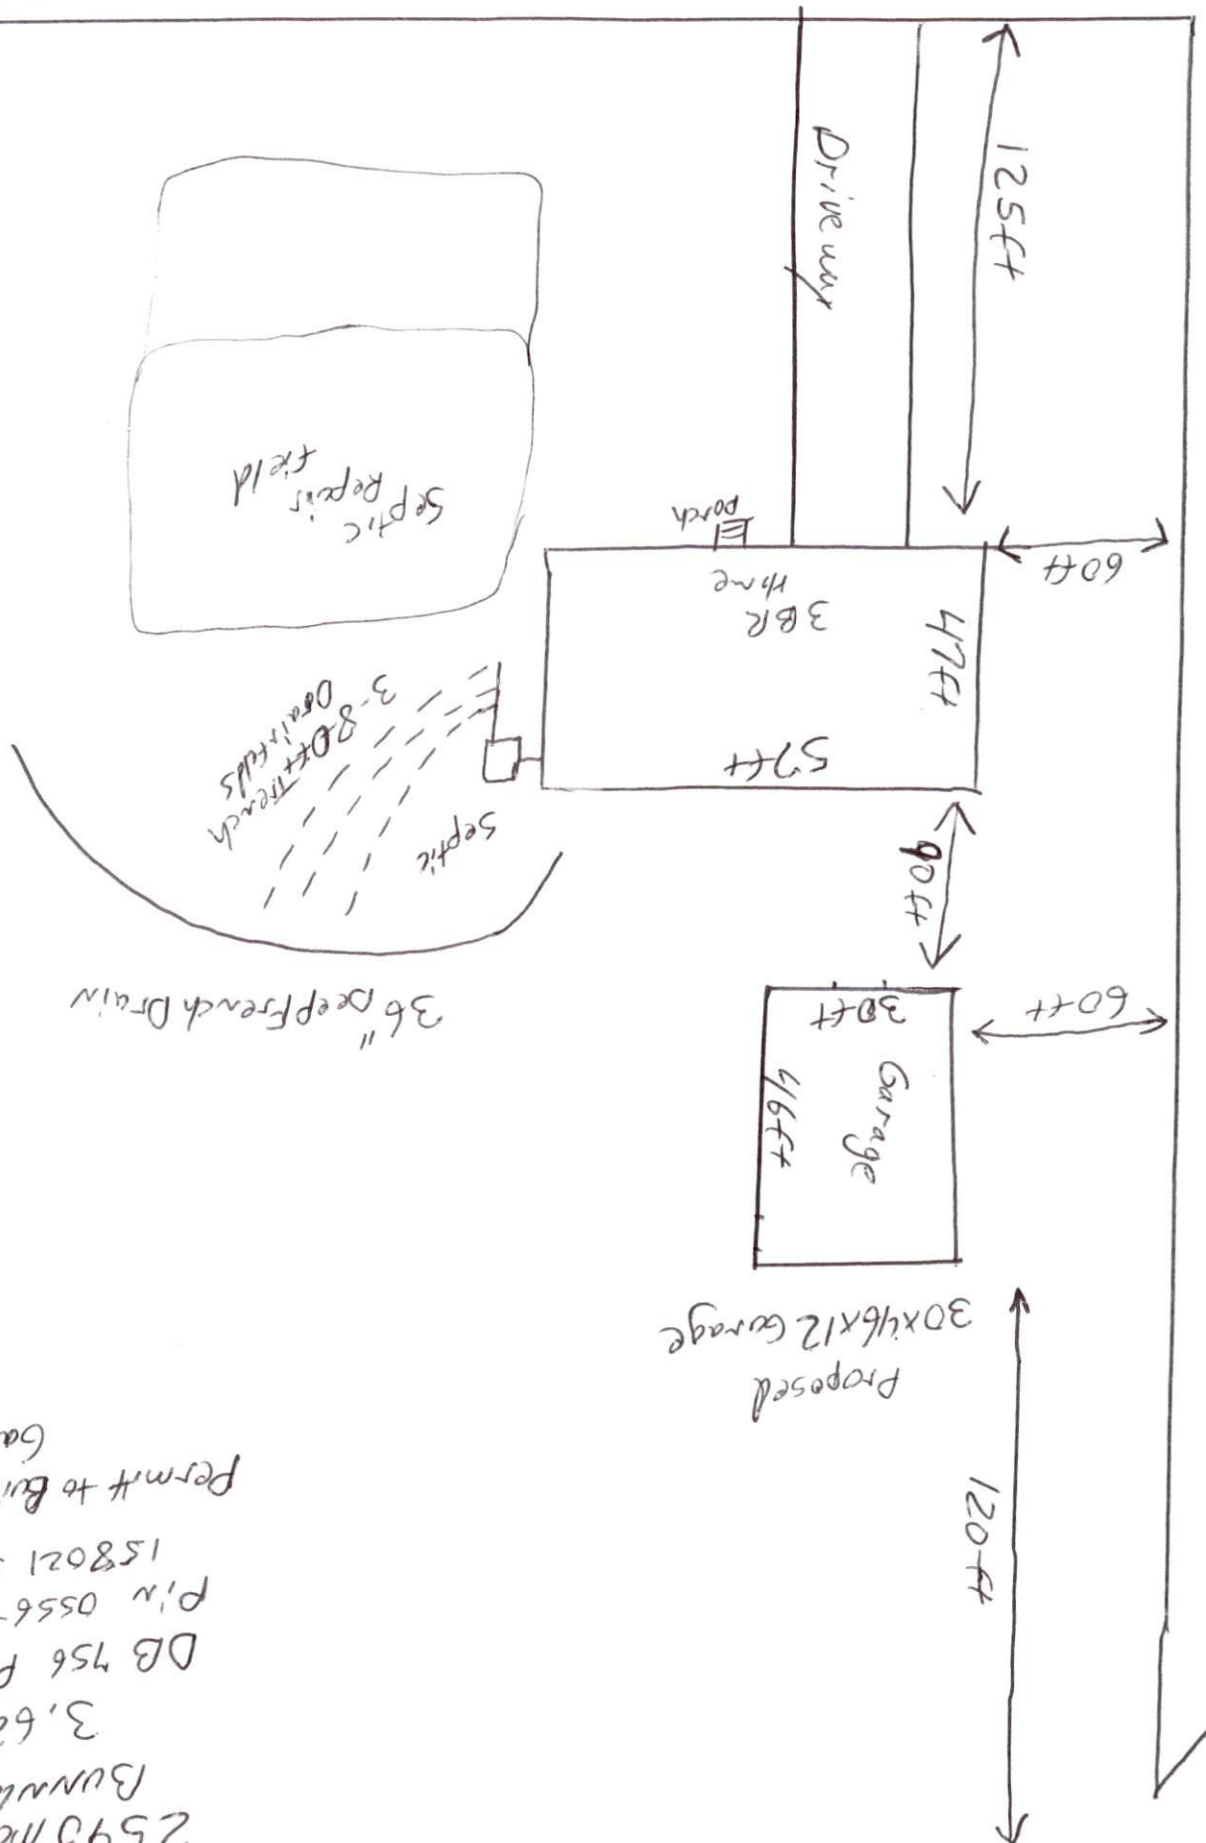

2590 Mclean Chapel Church Rd
 Bunnlevel NC 28323
 3.628 acres
 DB 756 P6652
 PIN 0556-17-9111
 158021 SF
 Permit to Build 30x46x12
 Garage Building

Proposed
 30x46x12 Garage