

Harnett County Department of Public Health

PERMIT # B232103-0079

Operation Permit

421566

New Installation Septic Tank Nitrification Line Repair Expansion

PROPERTY LOCATION: 60 TYLER LN (FESTUS ROAD)

Name: (owner) EDGAR MEDINA EDGAR MEDINA SUBDIVISION TREE TOP LOT # 24

System Installer: JUNIOR CADENAS

Basement with plumbing: Garage Number of Bedrooms 3


Type of Water Supply: Community Public Well Distance from well NA feet

System Type: 25% REDUCTION SD. TJS Types V and VI Systems expire in 5 years.

(In accordance with Table V a)

Owner must contact Health Department 6 months prior to expiration for permit renewal.

This system has been installed in compliance with applicable North Carolina General Statutes, Rules for Sewage Treatment and Disposal, and all conditions of the Improvement Permit and Construction Authorization.

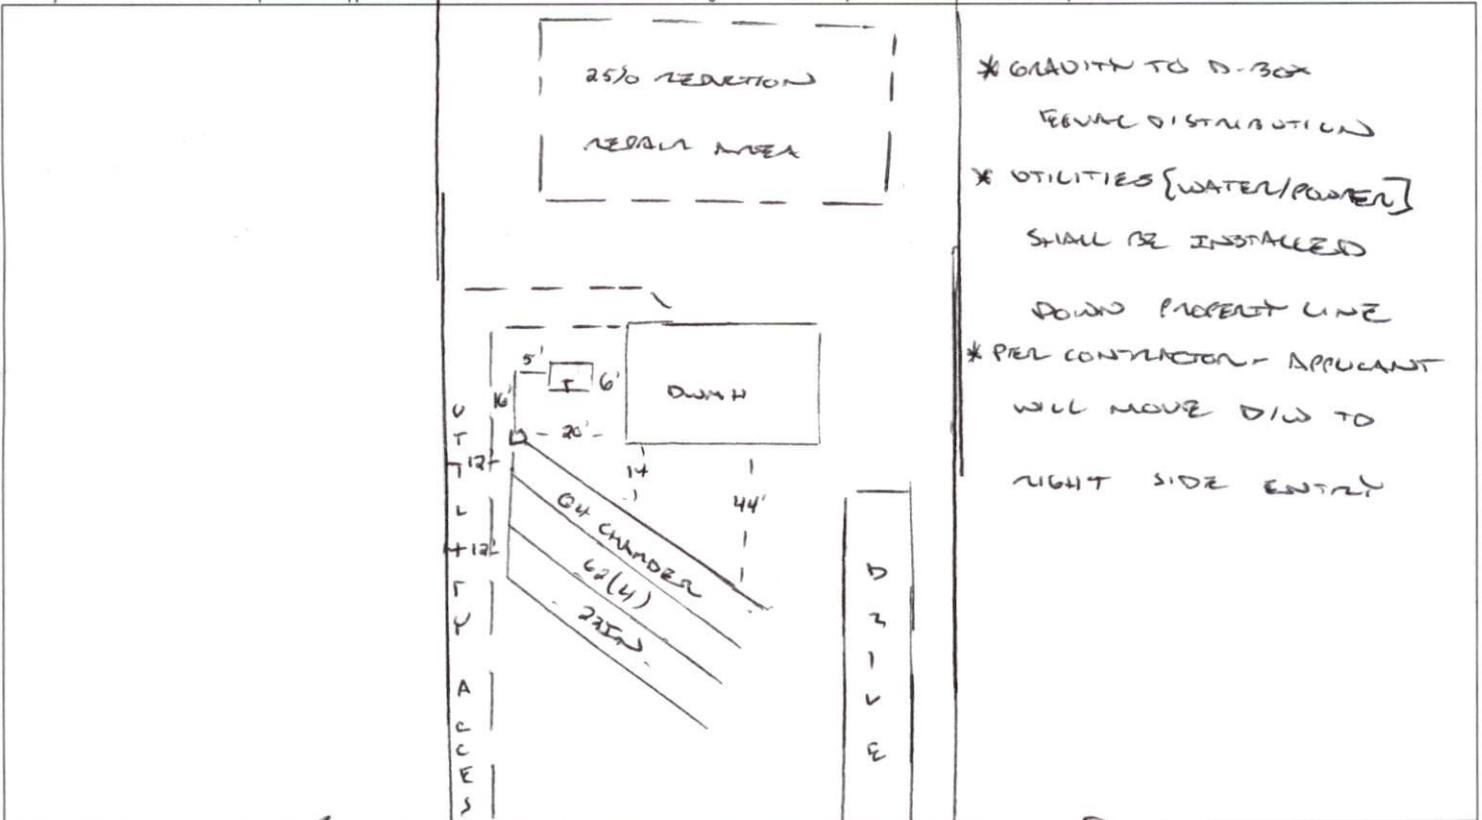

* GRAVITY TO D-BOX
 FEEDLINE DISTRIBUTION
 * UTILITIES {WATER/POWER}
 SHALL BE INSTALLED
 DOWN PROPERTY LINE
 * PER CONTRACTOR - APPLICANT
 WILL MOVE D/D TO
 RIGHT SIDE ENTRY

PERMIT CONDITIONS:

- I. Performance: System shall perform in accordance with Rule .1961.
- II. Monitoring: As required by Rule .1961.
- III. Maintenance: As required by Rule .1961. Other: _____
 Subsurface system operator required? Yes No
 If yes, see attached sheet for additional operation conditions, maintenance and reporting.
- IV. Operation: _____
- V. Other: _____

_____ D-Box _____ Pump _____ Alarm _____ H2O Line _____ PWR Line

Following are the specifications for the sewage disposal system on the above captioned property.

Type of system: Conventional Other 6\"/>

Authorized State Agent [Signature] Date 06/04/2021