

2x8 rafters on every 2ft

4) 6x6 every 8ft

1/2 plywood


2) 12ft x 24ft
Lean tows

24

Doubled 2x10

side view

braced

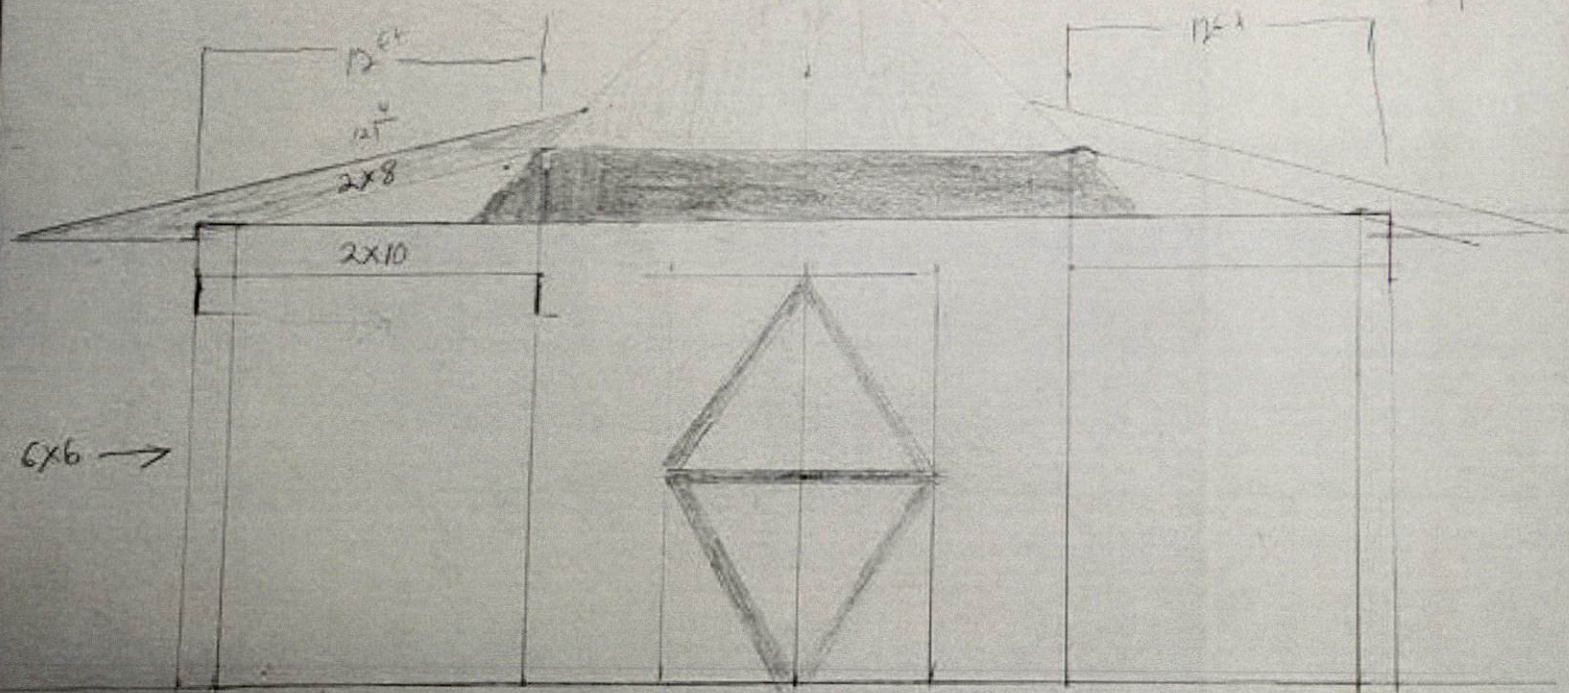

6x6 →

Dean Job