

HTE# SFD1910-003912

Harnett County Department of Public Health

25974

PERMIT # NA

Operation Permit

521423

New Installation Septic Tank Nitrification Line Repair Expansion

PROPERTY LOCATION: 85 Benton Farm Way (Tyler Dewar Ln)

Name: (owner) Danny R. Vancannon SUBDIVISION Jeanne Elizabeth Hall LOT # 16D

System Installer: Jason Matthews Registration # _____

Basement with plumbing: Garage Number of Bedrooms 3


Type of Water Supply: Community Public Well Distance from well NA feet

System Type: 25% reduction sys. IIIg Types V and VI Systems expire in 5 years.

(In accordance with Table V a)

Owner must contact Health Department 6 months prior to expiration for permit renewal.

This system has been installed in compliance with applicable North Carolina General Statutes, Rules for Sewage Treatment and Disposal, and all conditions of the Improvement Permit and Construction Authorization.

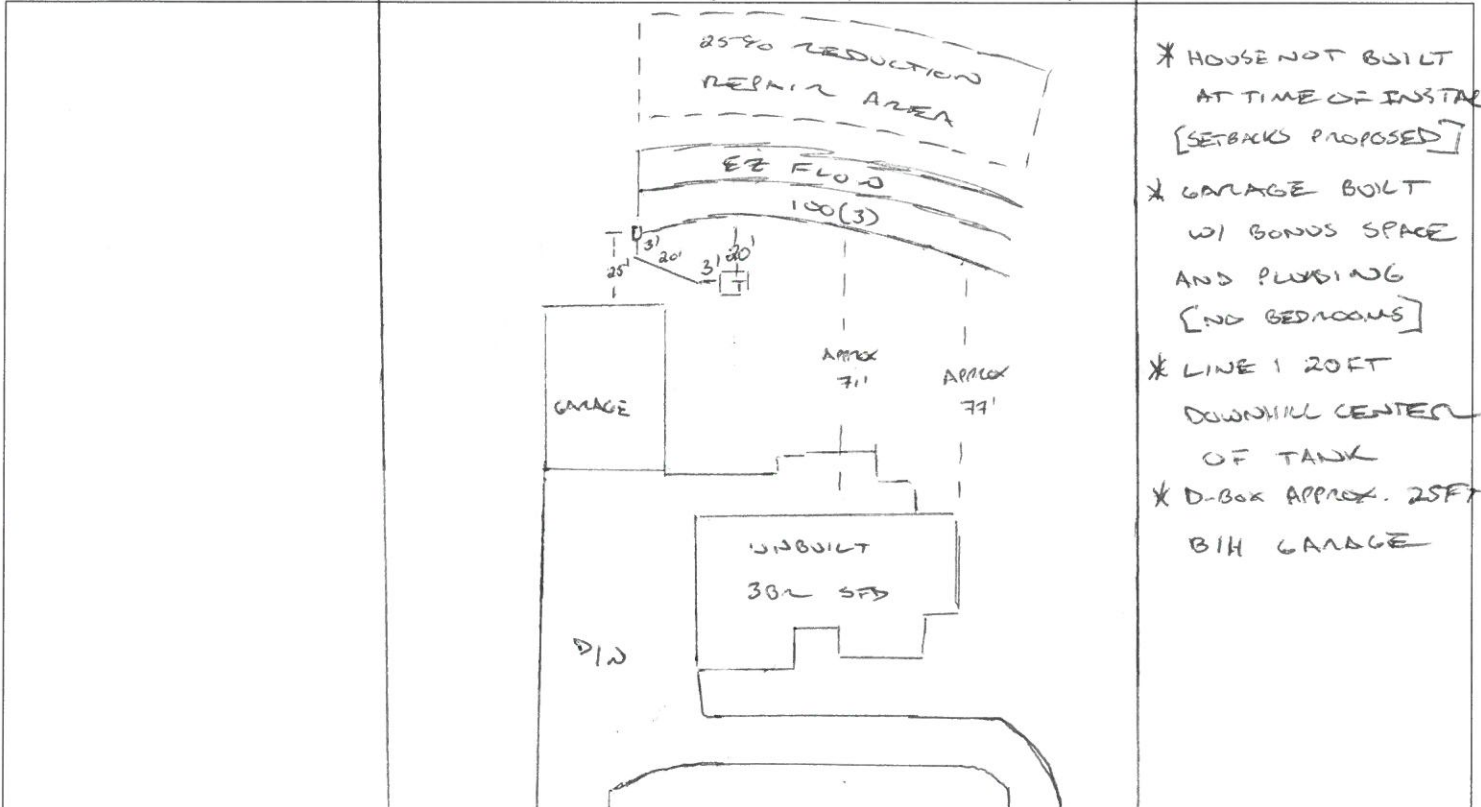

- * HOUSE NOT BUILT AT TIME OF INSTALL [SETBACKS PROPOSED]
- * GARAGE BUILT W/ BONUS SPACE AND PLUMBING [NO BEDROOMS]
- * LINE 1 20FT DOWNHILL CENTER OF TANK
- * D-Box APPROX. 25FT B/H GARAGE

PERMIT CONDITIONS:

- I. Performance: System shall perform in accordance with Rule .1961.
- II. Monitoring: As required by Rule .1961.
- III. Maintenance: As required by Rule .1961. Other: _____
Subsurface system operator required? Yes No
If yes, see attached sheet for additional operation conditions, maintenance and reporting.
- IV. Operation: _____
- V. Other: _____

D-Box Pump Alarm H2O Line PWR Line

Following are the specifications for the sewage disposal system on the above captioned property.

Type of system: Conventional Other EE FLOW IIIg Septic Tank: 1250 gallons Pump Tank: _____ gallons

Subsurface No. of exact length width of depth of

Drainage Field ditches 3 of each ditch 100 feet ditches 3 feet ditches 24 inches

French Drain Required: _____ Linear feet

Authorized State Agent

[Handwritten Signature]

Date

02/12/2020