


Jimmy Evans  
77 Lahinch Dr

Back of property line

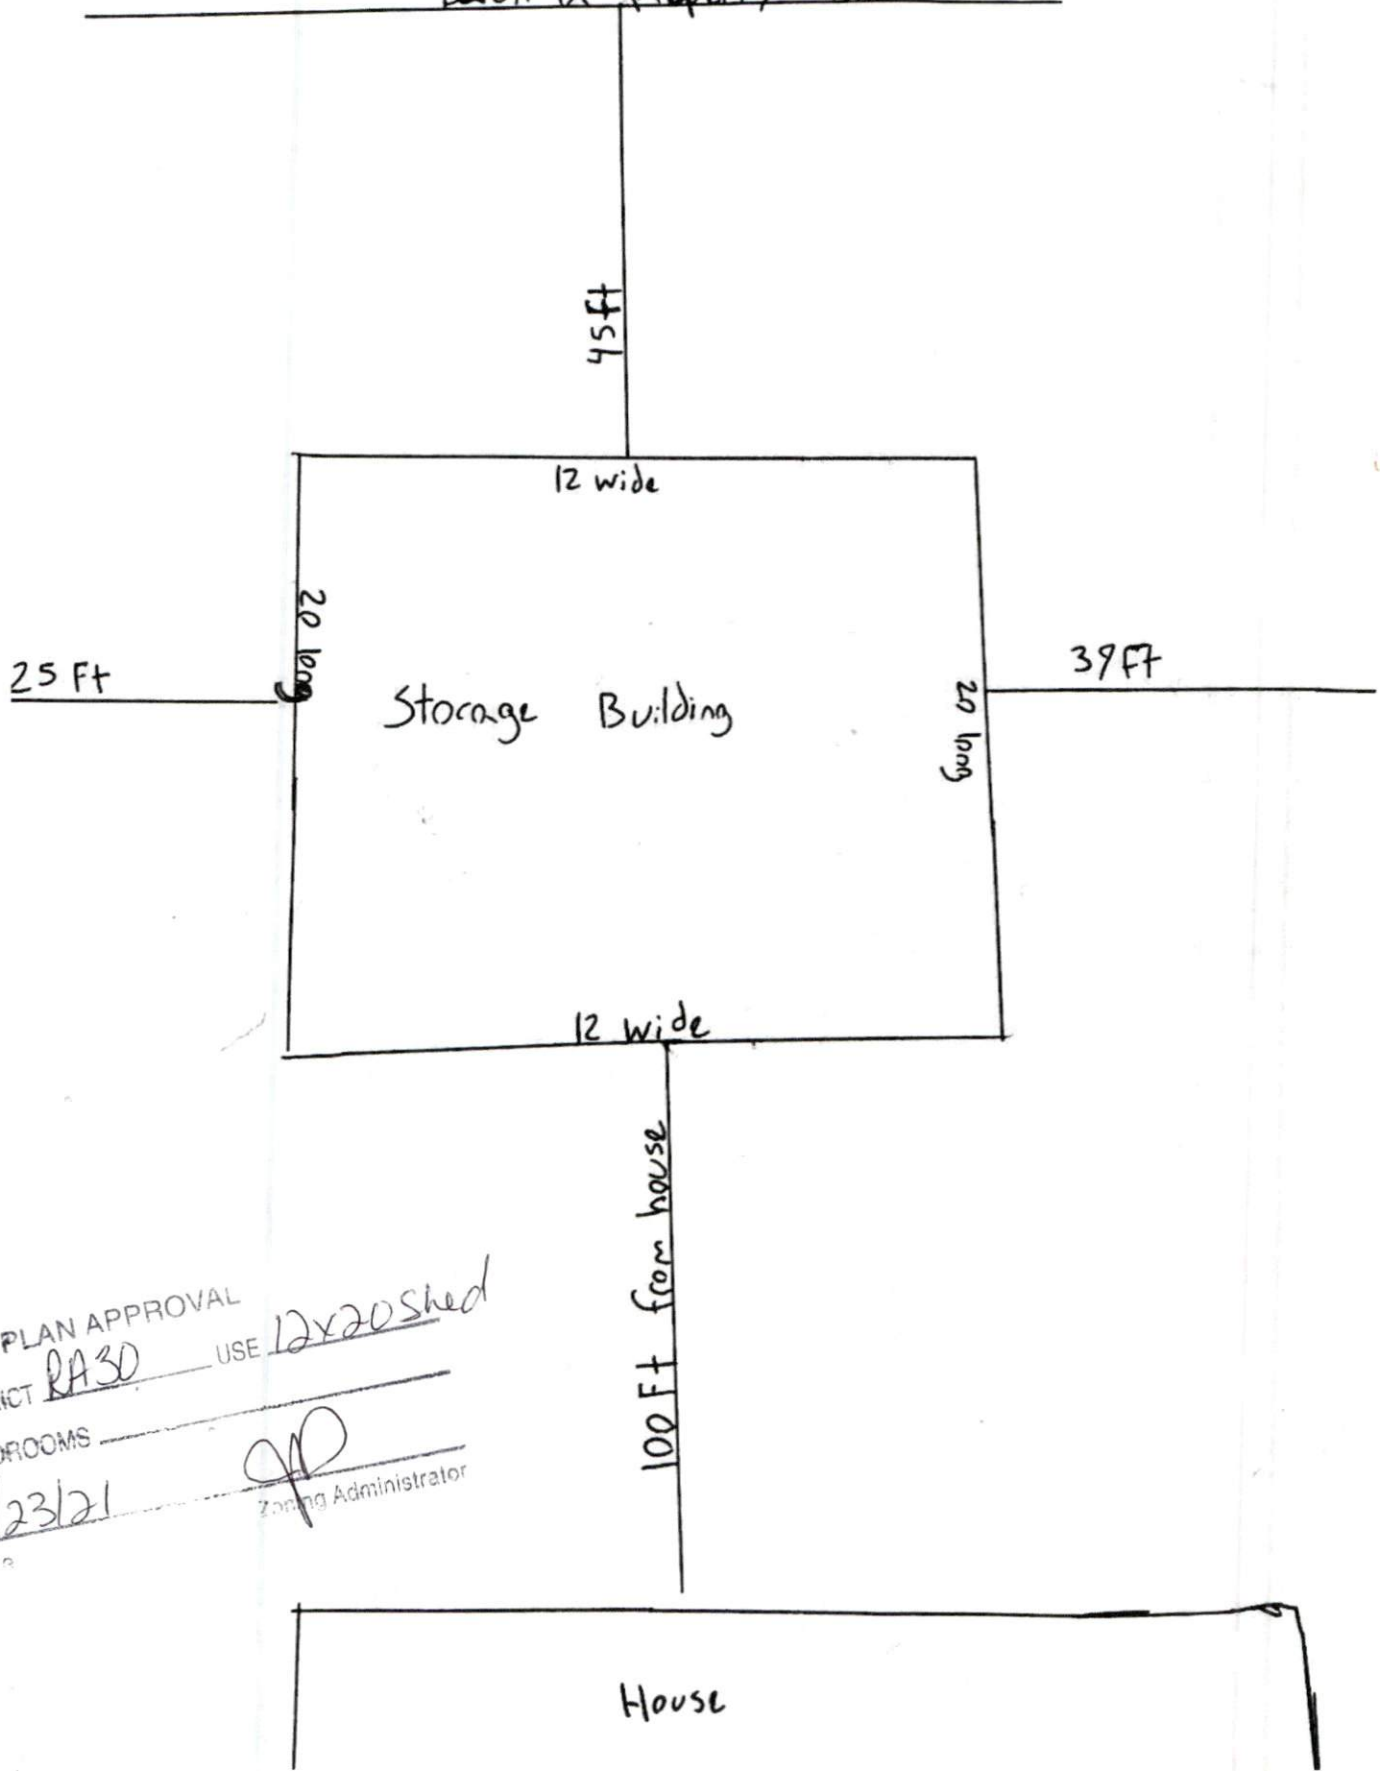

SITE PLAN APPROVAL

DISTRICT RA30 USE 12x20 shed

#BEDROOMS

4/23/21

Date

Zoning Administrator

House