

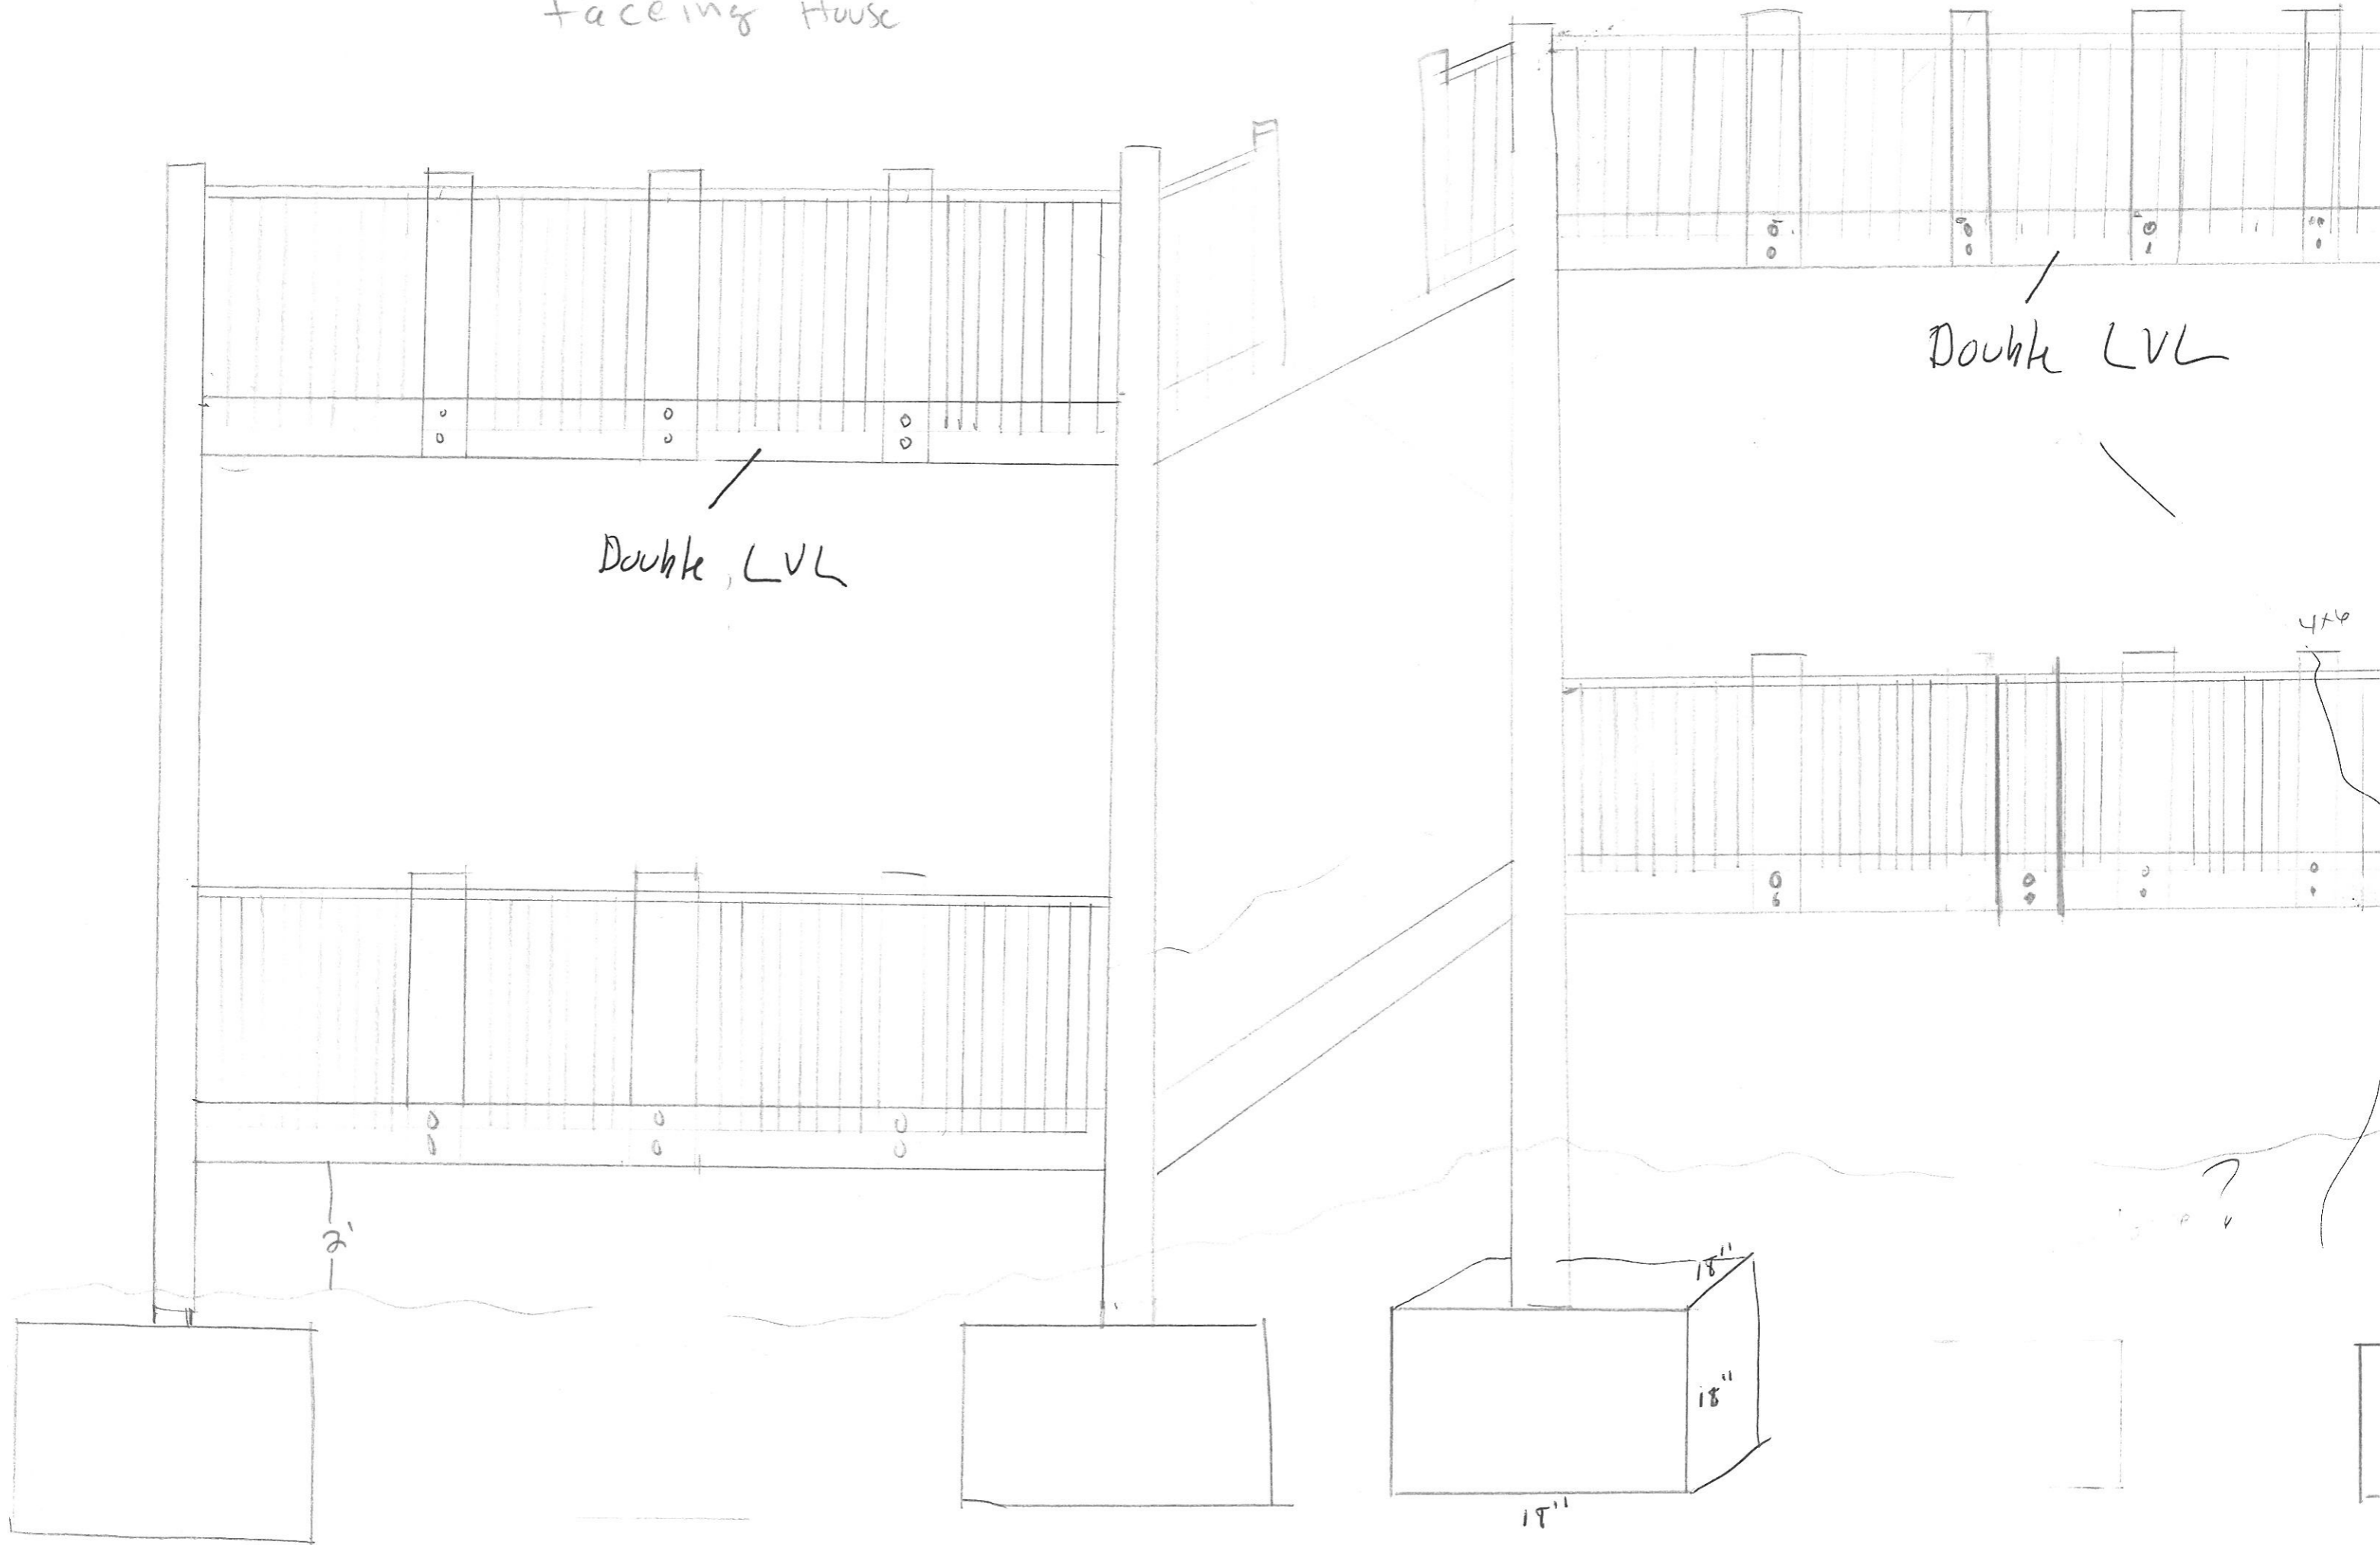
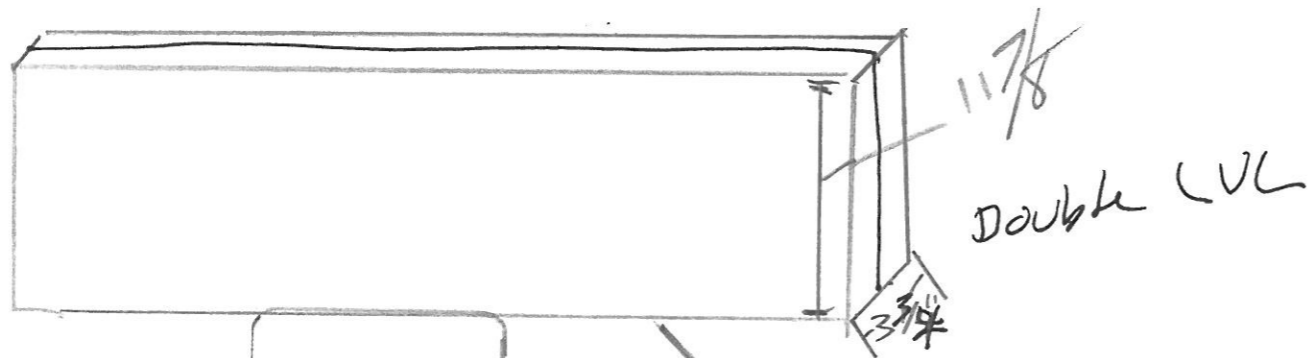


Facing House

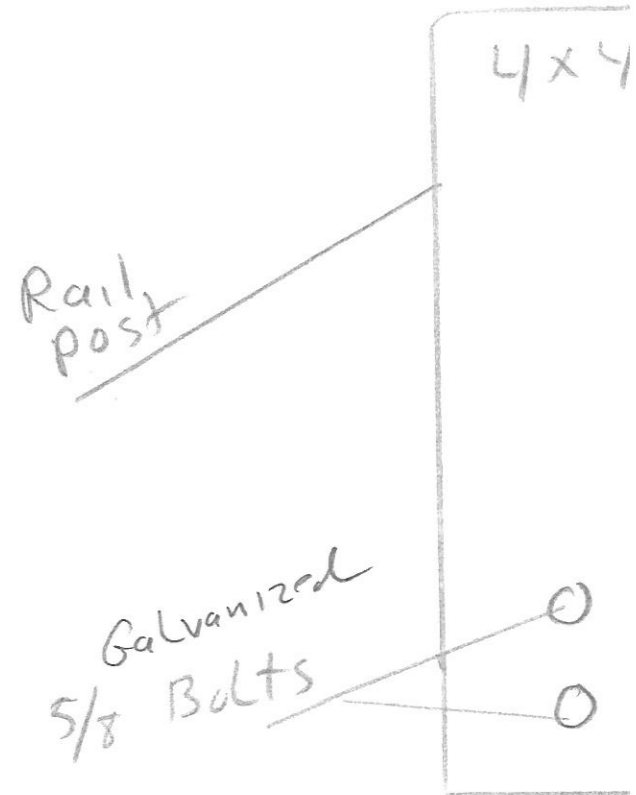


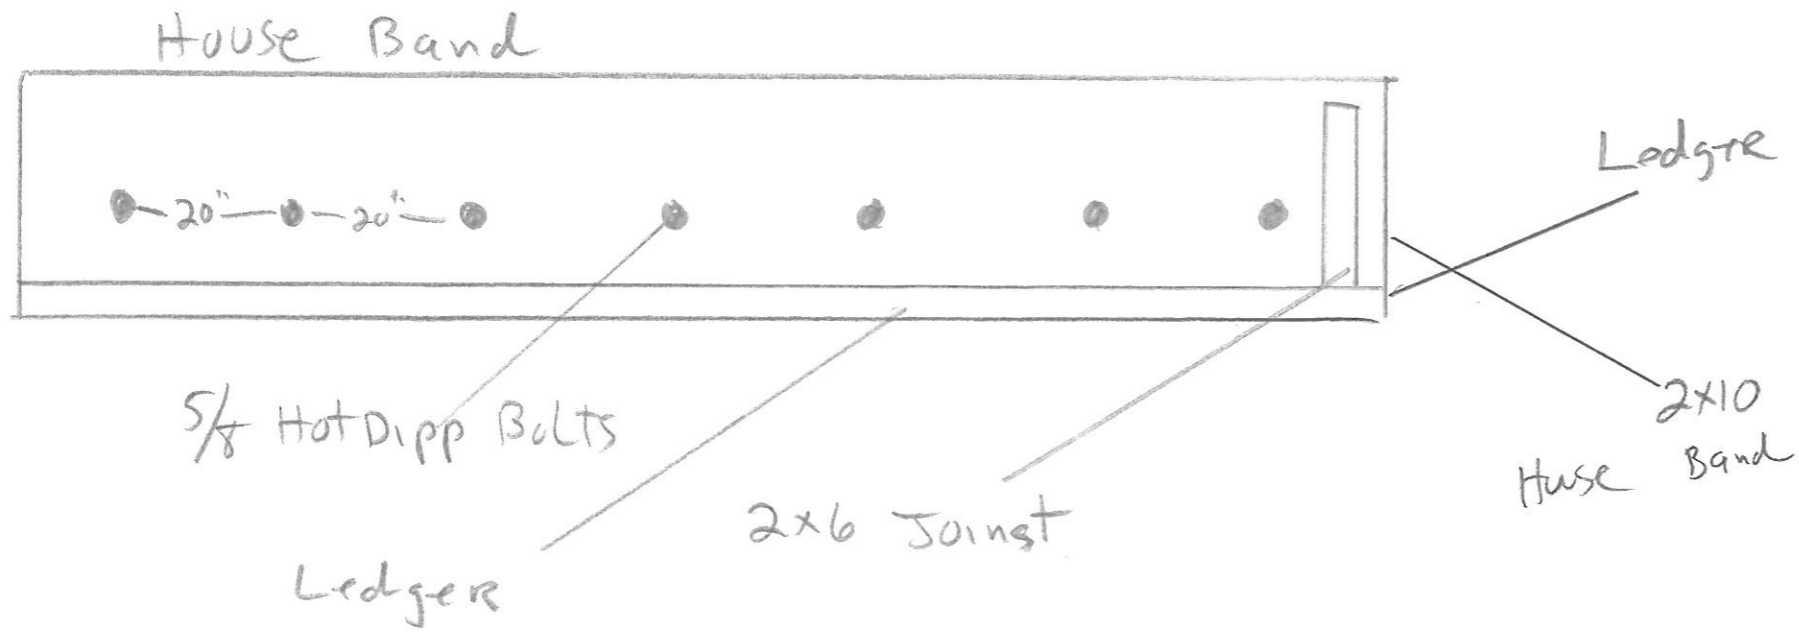


1 7/8 x 3 3/4 OR ?

LVL

Ground Level

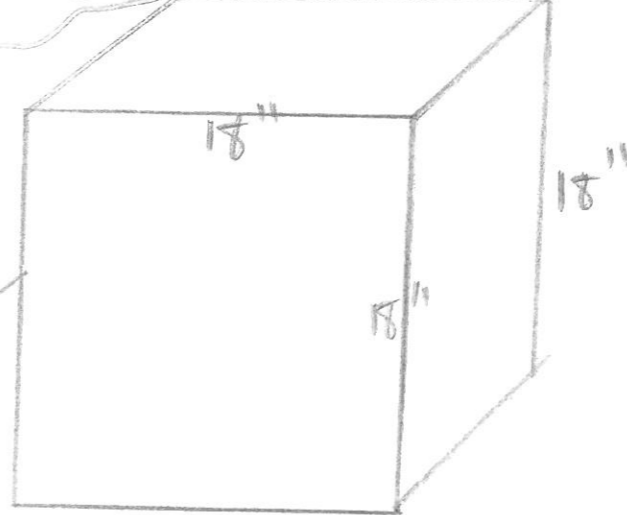


Concrete Footings

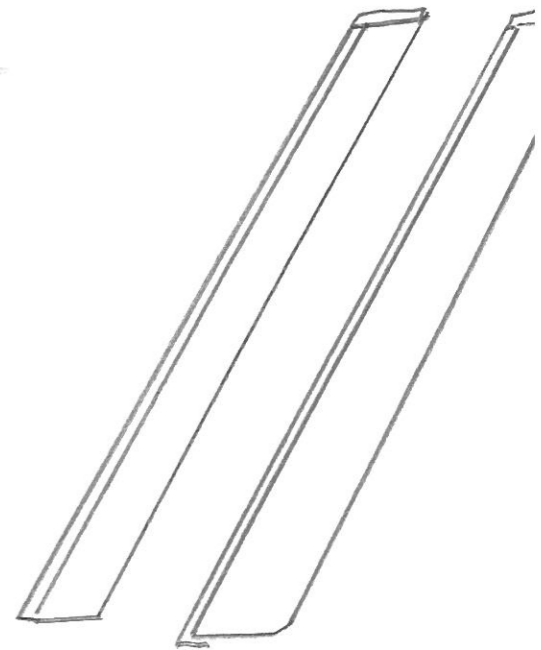

5/4 Decking Boards

House

Top View

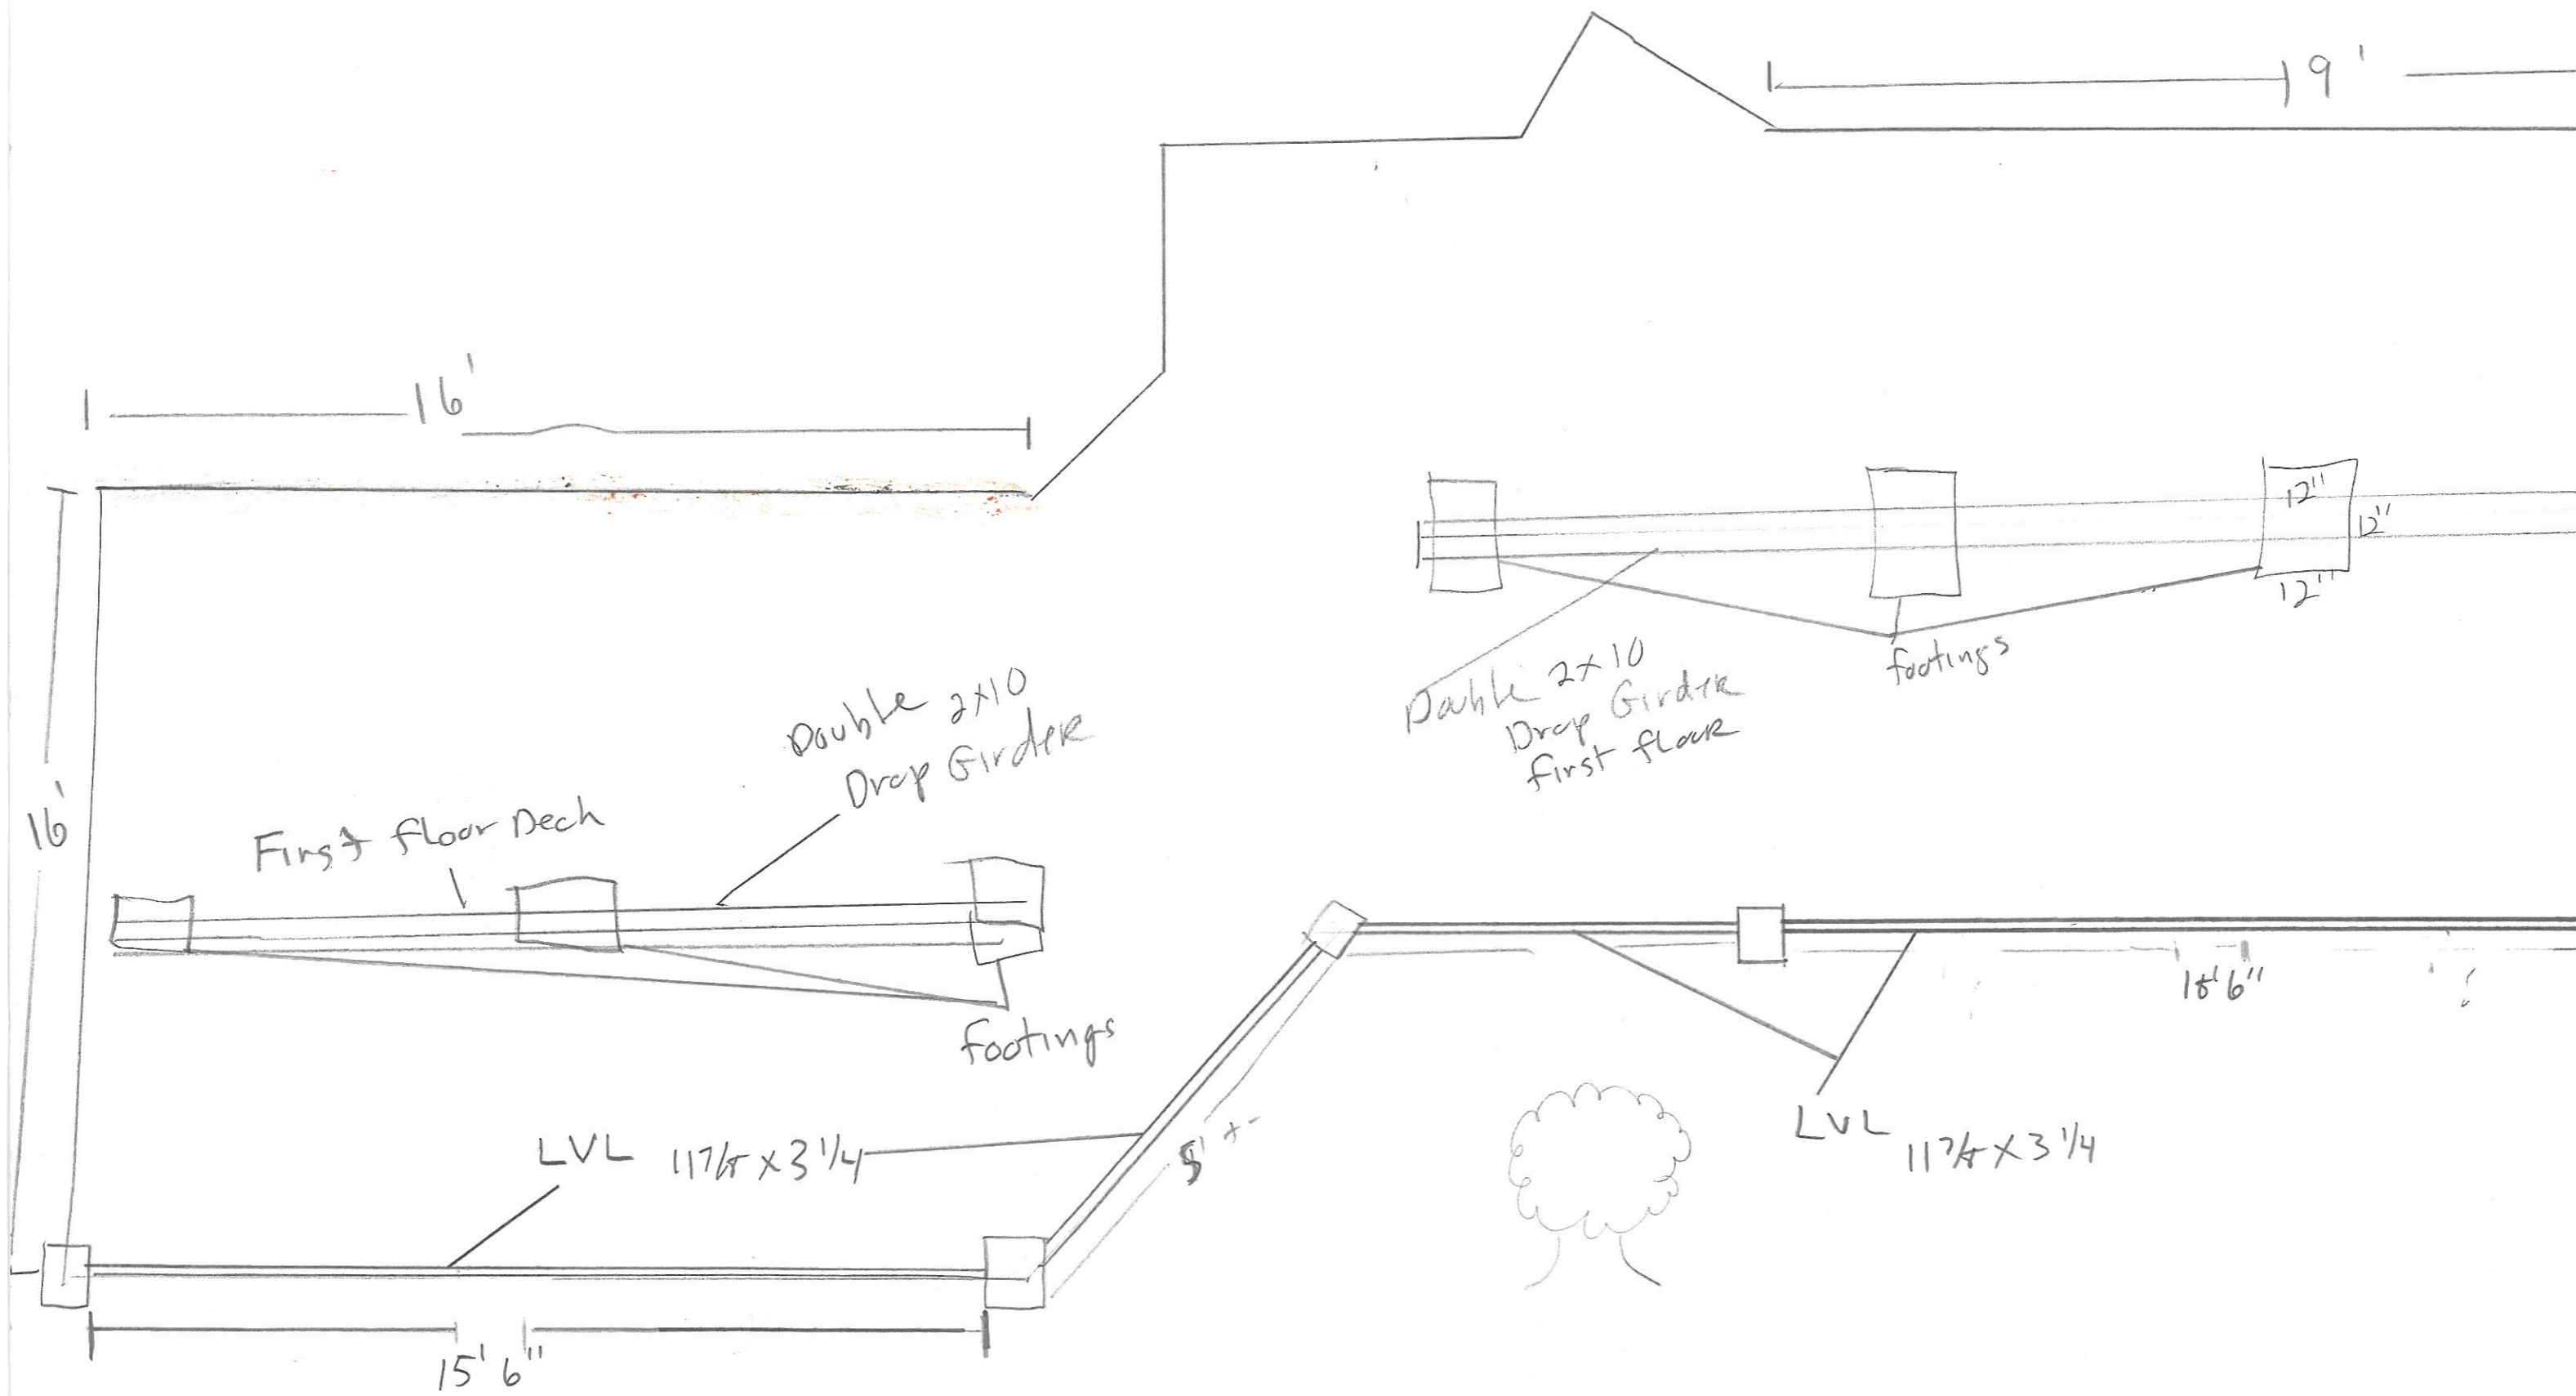

2"x12"

6x6

6x6

2"x12"

