


\*Building a studio three season room on existing concrete slab.

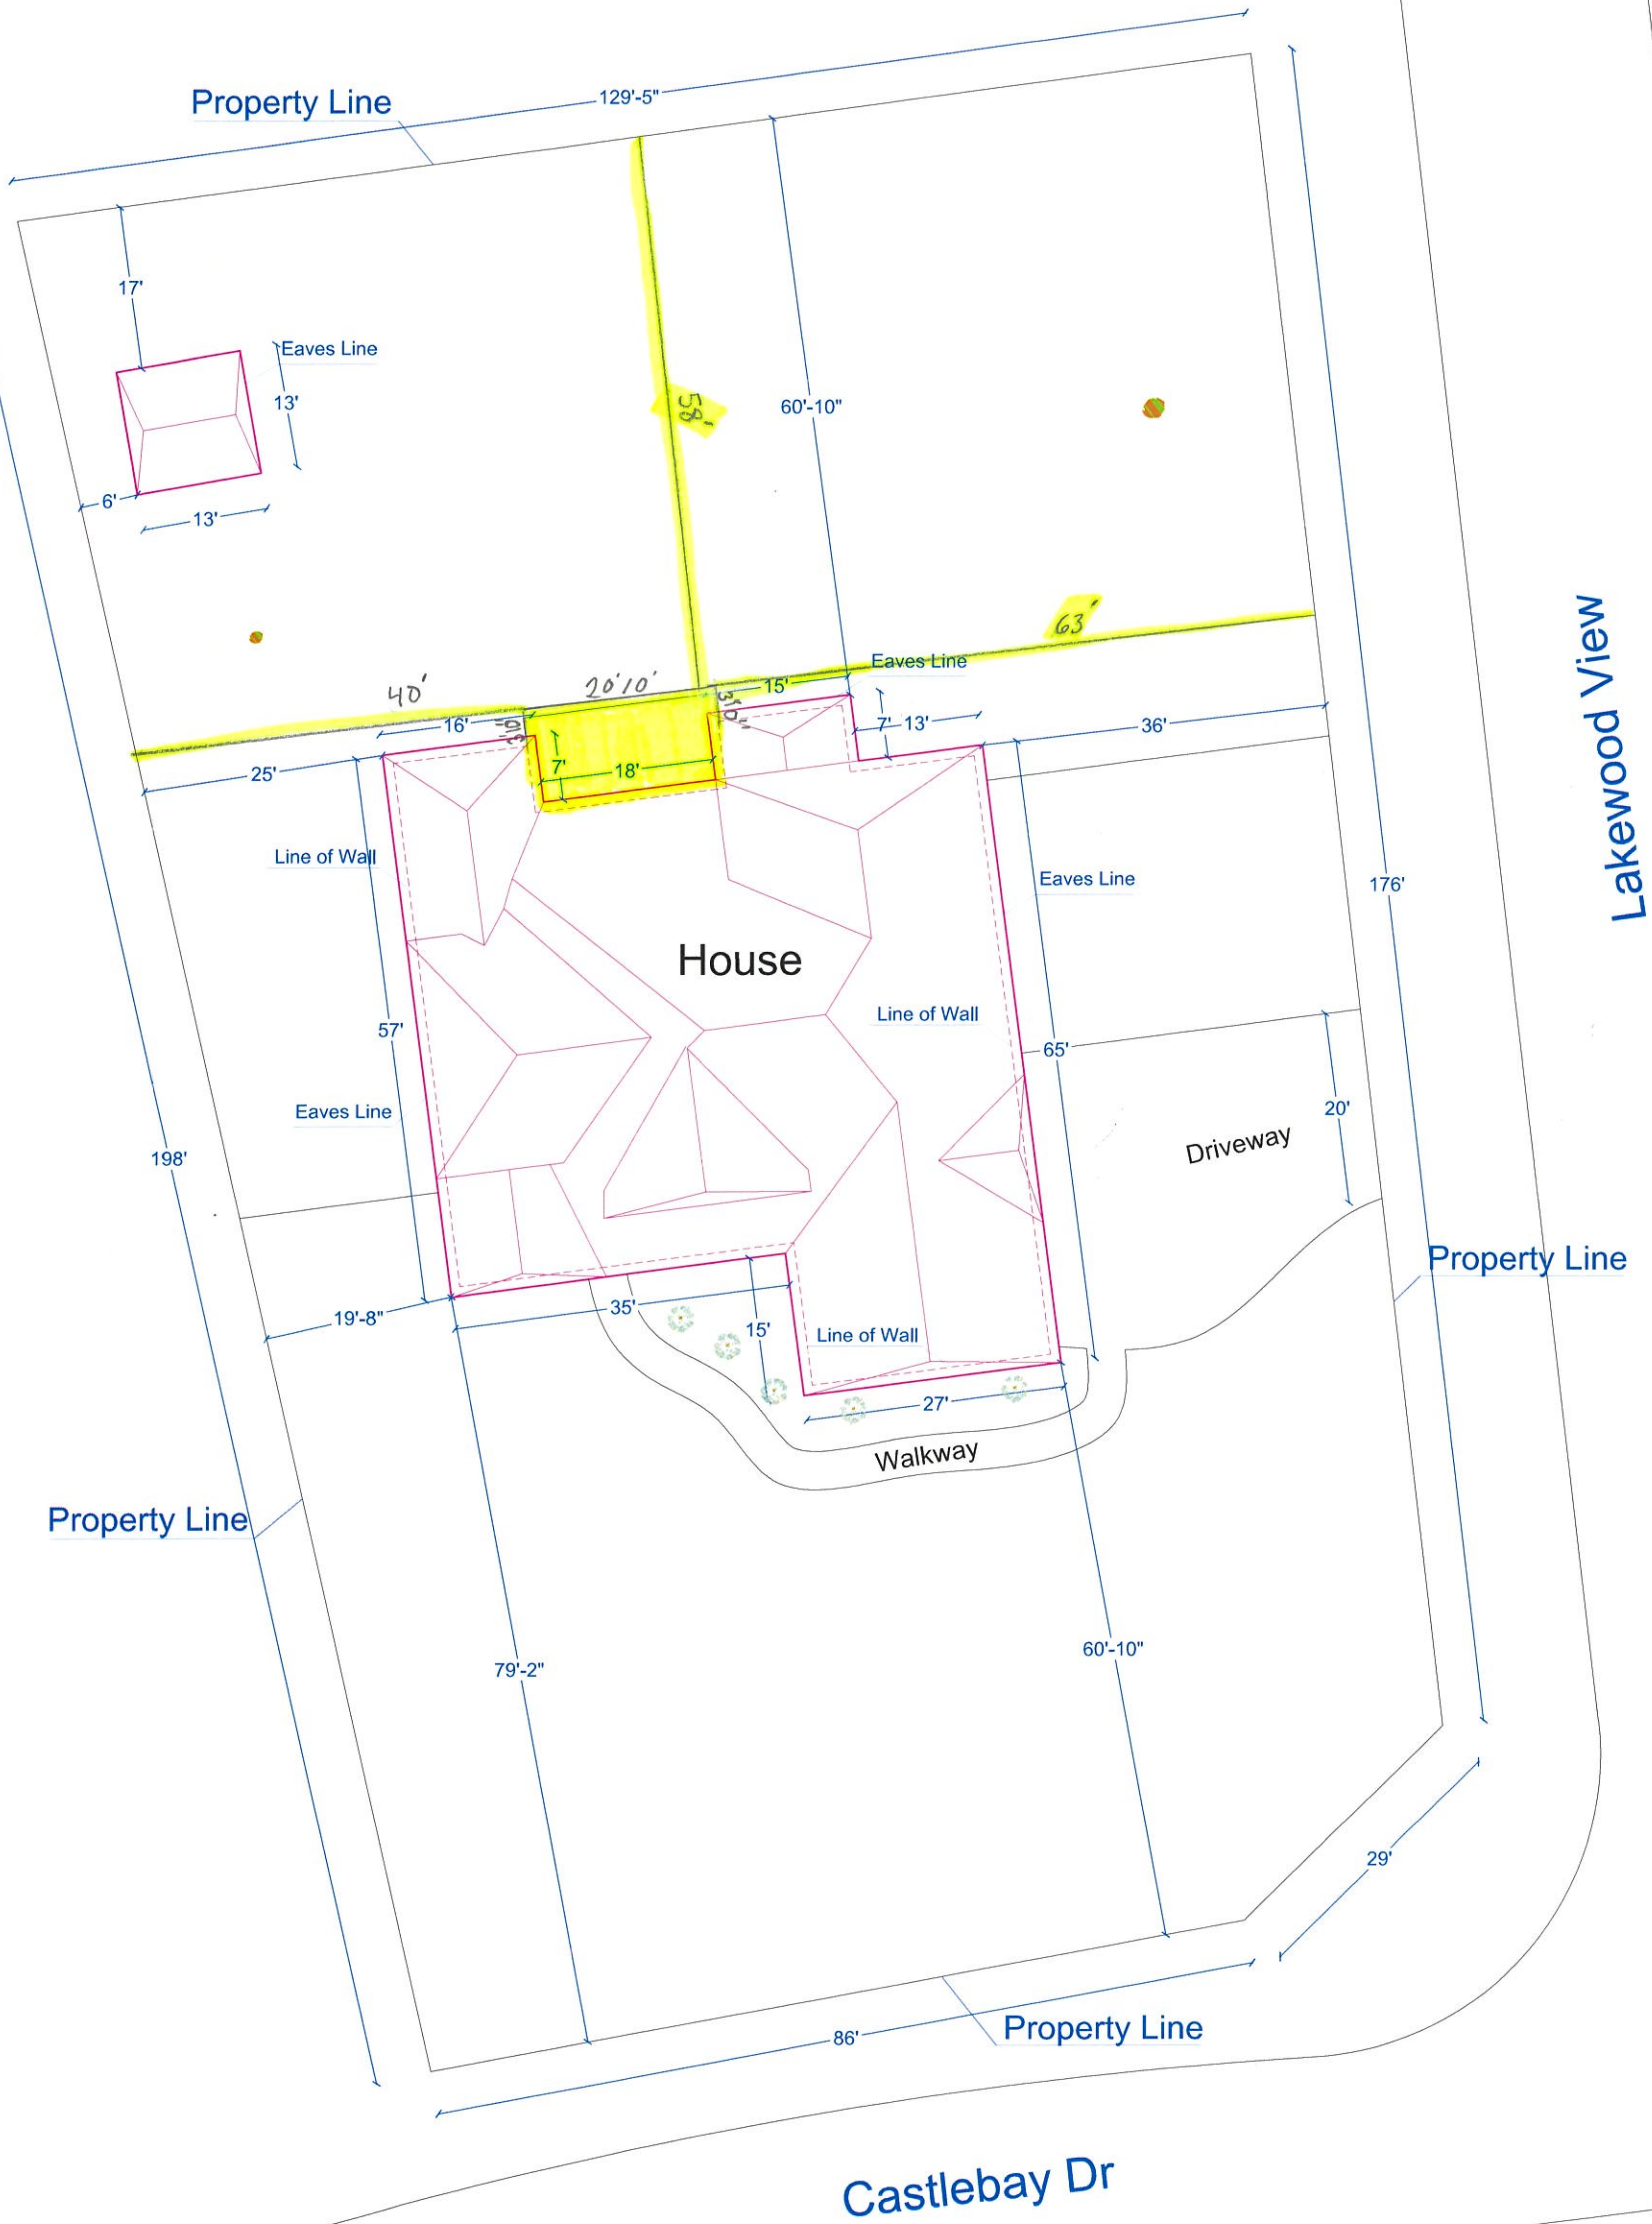

Plot Plan for:	Owner: Young Roy Lee & Young Vonda Michele Provoid	Lot:
	Address: 127 Castlebay Dr	
Submitted by:	Subdivision:	Scale: 1"=20'
	Parcel/Locator: 03958520 0085	