


GLEN RUTH ROAD (APPROXIMATE) 20' PRIVATE R/W

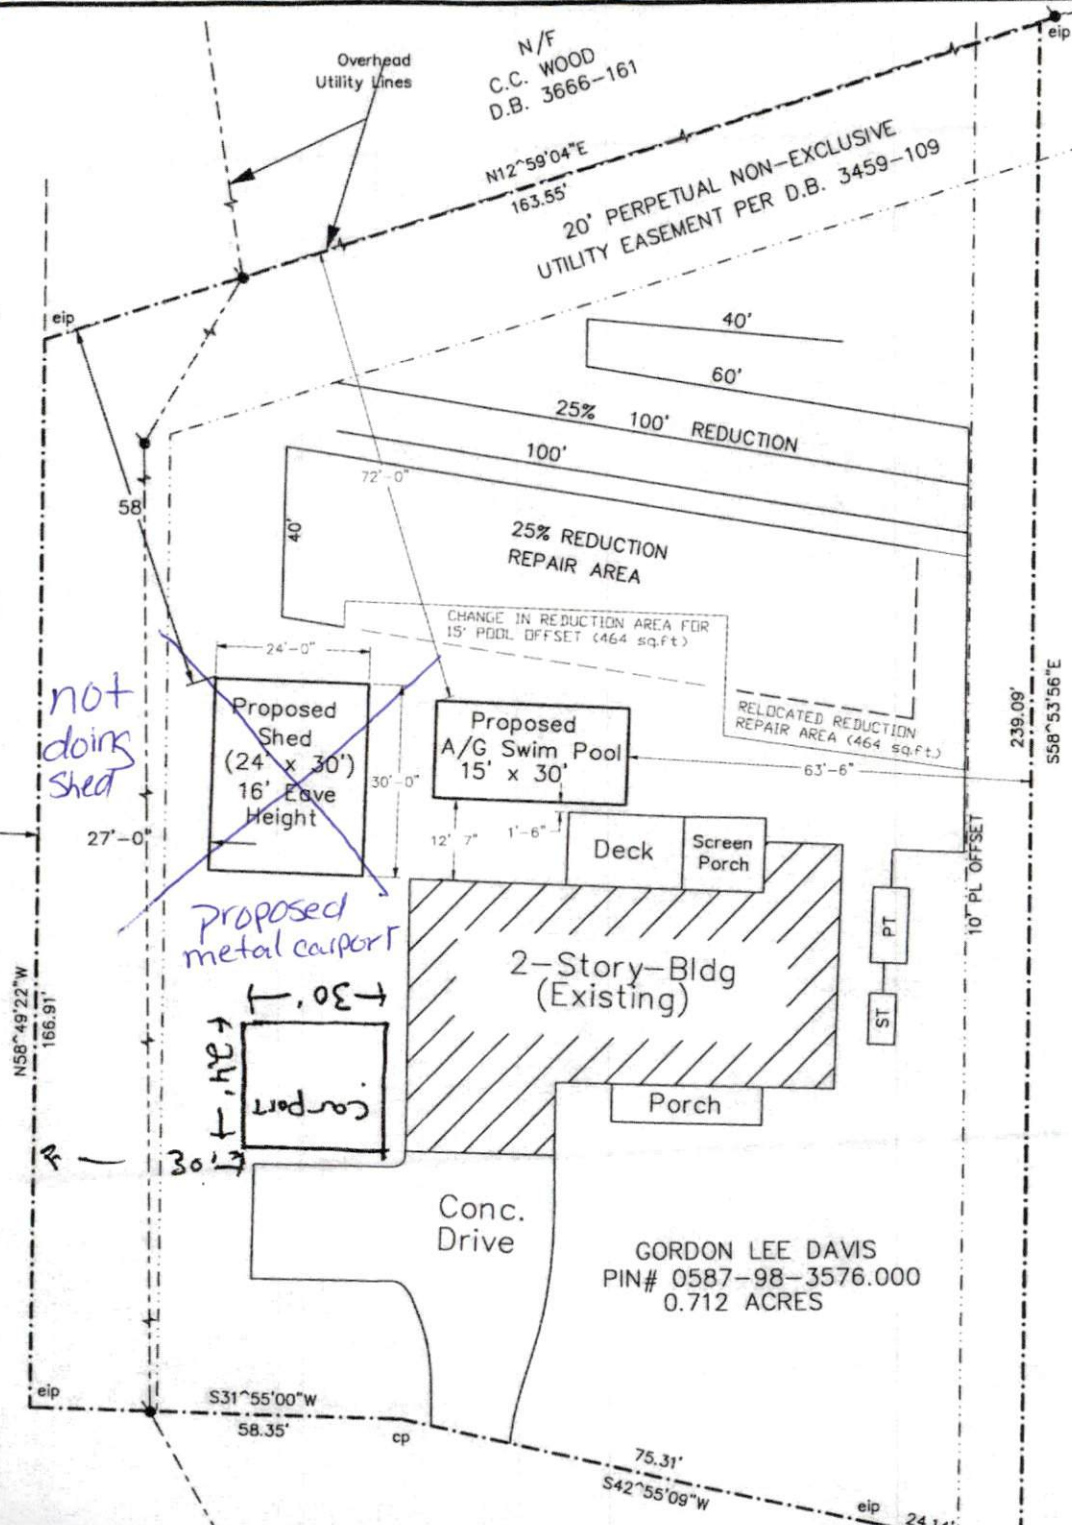

*not doing shed*

*proposed metal carport*



GLEN RUTH ROAD

PRE-ENGINEERED SHED BY NC CARPORT CONSTRUCTION DESIGN BY MOORE AND CONCRETE FOUNDATION AND PAD DESIGN DETAIL 2B (1' X 1' MIN. FOOTER WITH # 4000 PSI WITH FIBER REINFORCEMENT. TO BE 5" THICK WITH FIBER REINFORCEMENT)

PRE-ENGINEERED A/G POOL BY MARTIN CONSTRUCTION DESIGN BY OTHERS

POOL LOCATION MOVED TO 18" OFF EXISTING PROPERTY LINE TOWARDS PROPOSED SHED. PRE-CONFIGURED TO ALLOW 15' OFFSET SHOWN ON THIS PLAN PER SITE MEETING