

LAURIE SATHERFIELD
210 RAILWOOD CT
FU NC 27526
803-415-9032

NEW
SCREEN
PORECE

STEPS
TO
GRADE

HOUSE

SEWER
TANK

90"↑

ELECTRIC
METER

44"↑

1-Story / CAR
GARAGE

1- 3'0" x 4'6"
WINDOW

32"↑
GLUE
BACK DR

9'

NO
WINDOWS

FIRE SHEET
ROCK
AT LIVING
AREA

FRONT
PORCH

16" x 12"
CONCRETE
FOOTER

BRICK / 4" BLOCK
FOUNDATION

GARAGE DOOR
8' → x 7' ↑


4" CONCRETE
SLAB
w/ GRAVEL
& MUL.
PLASTIC


11'

FOOTER

FOOTER

16'

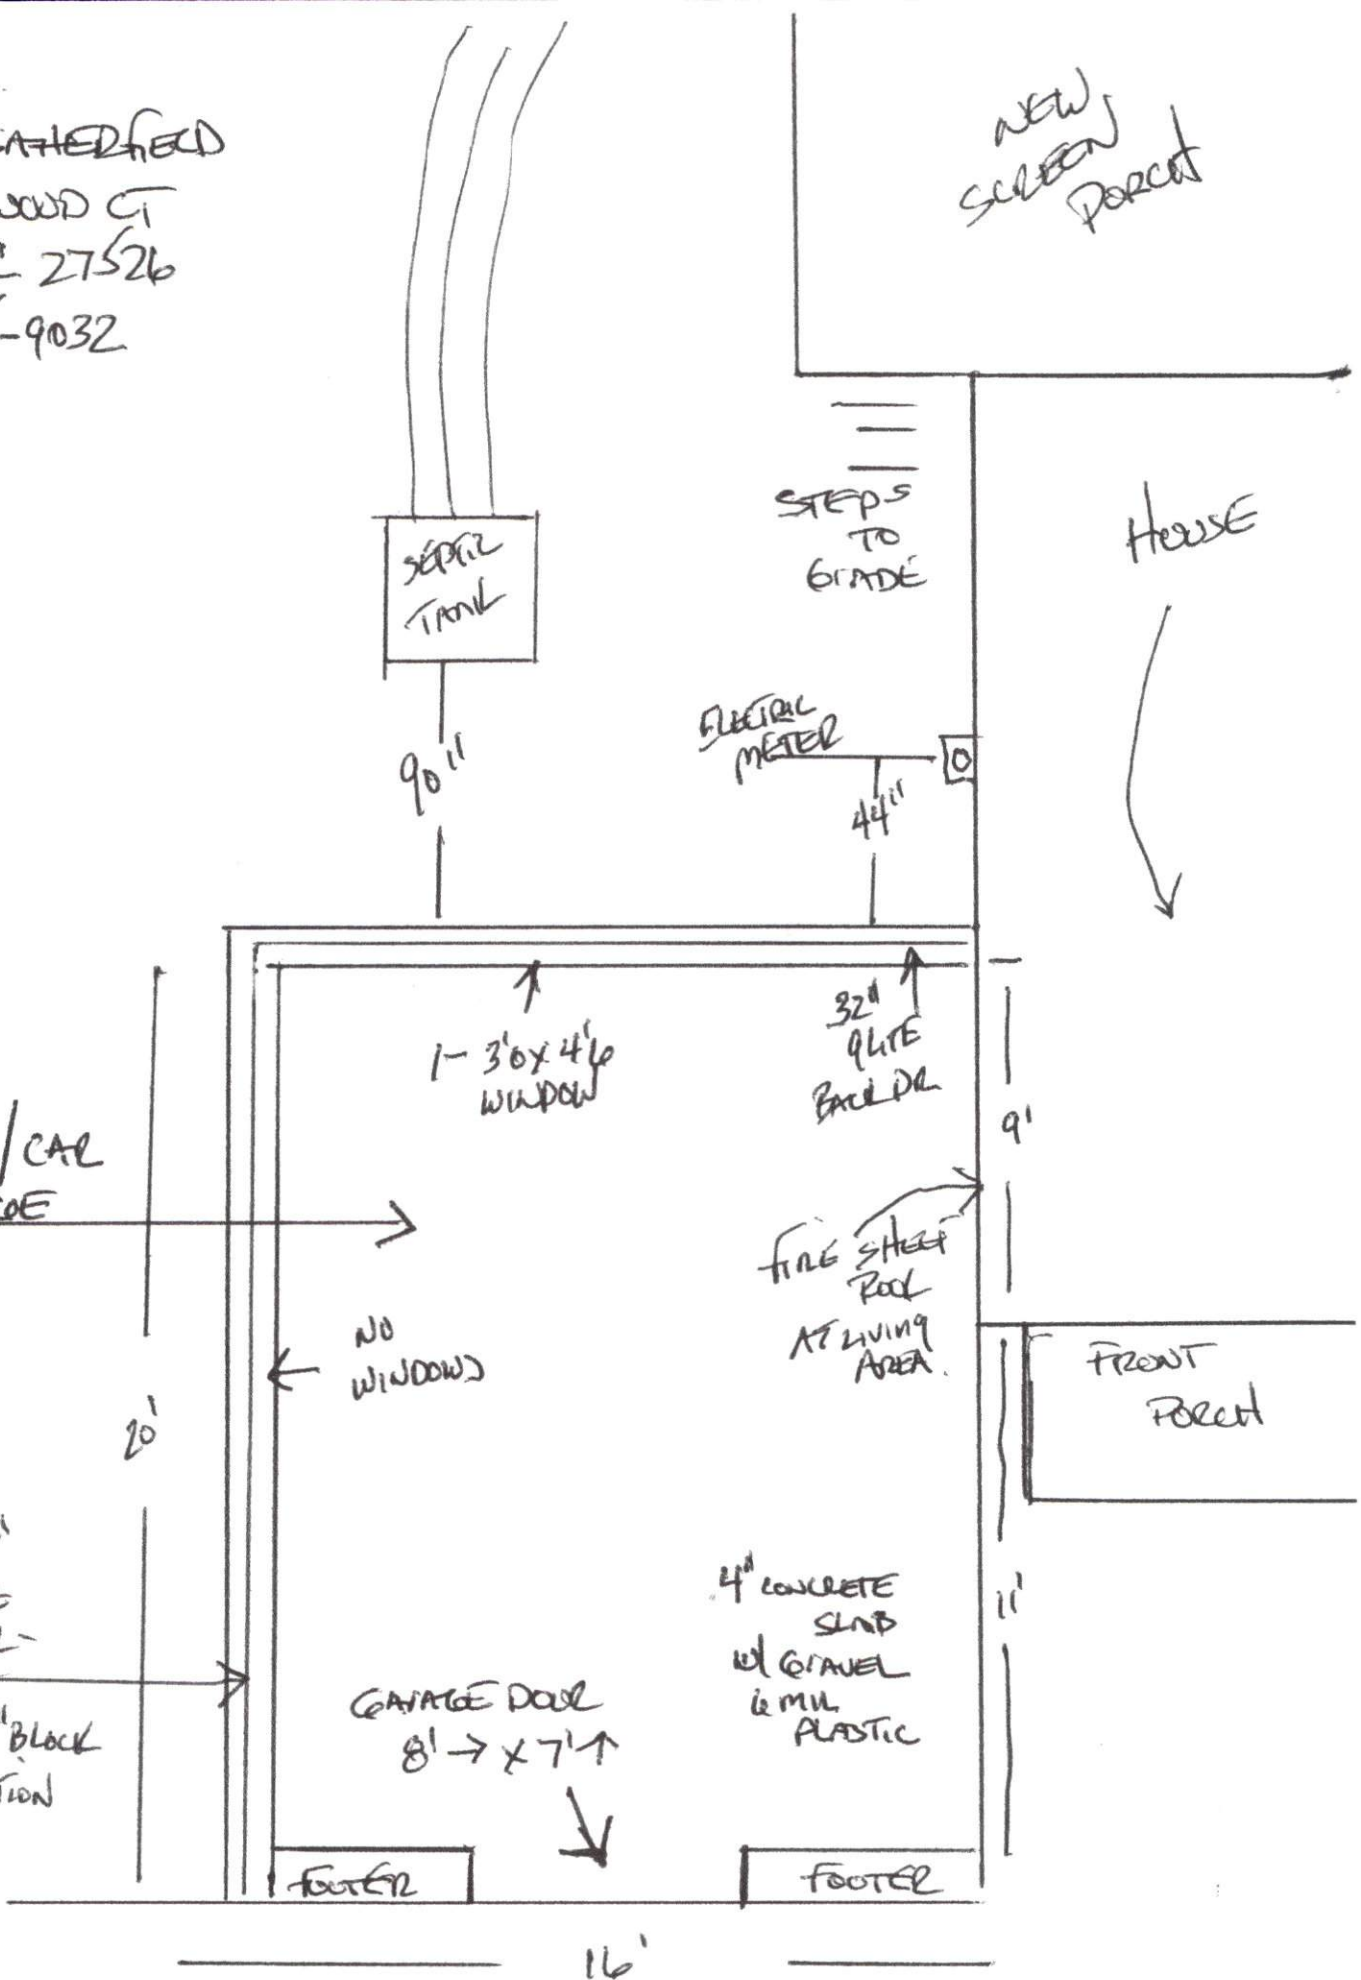

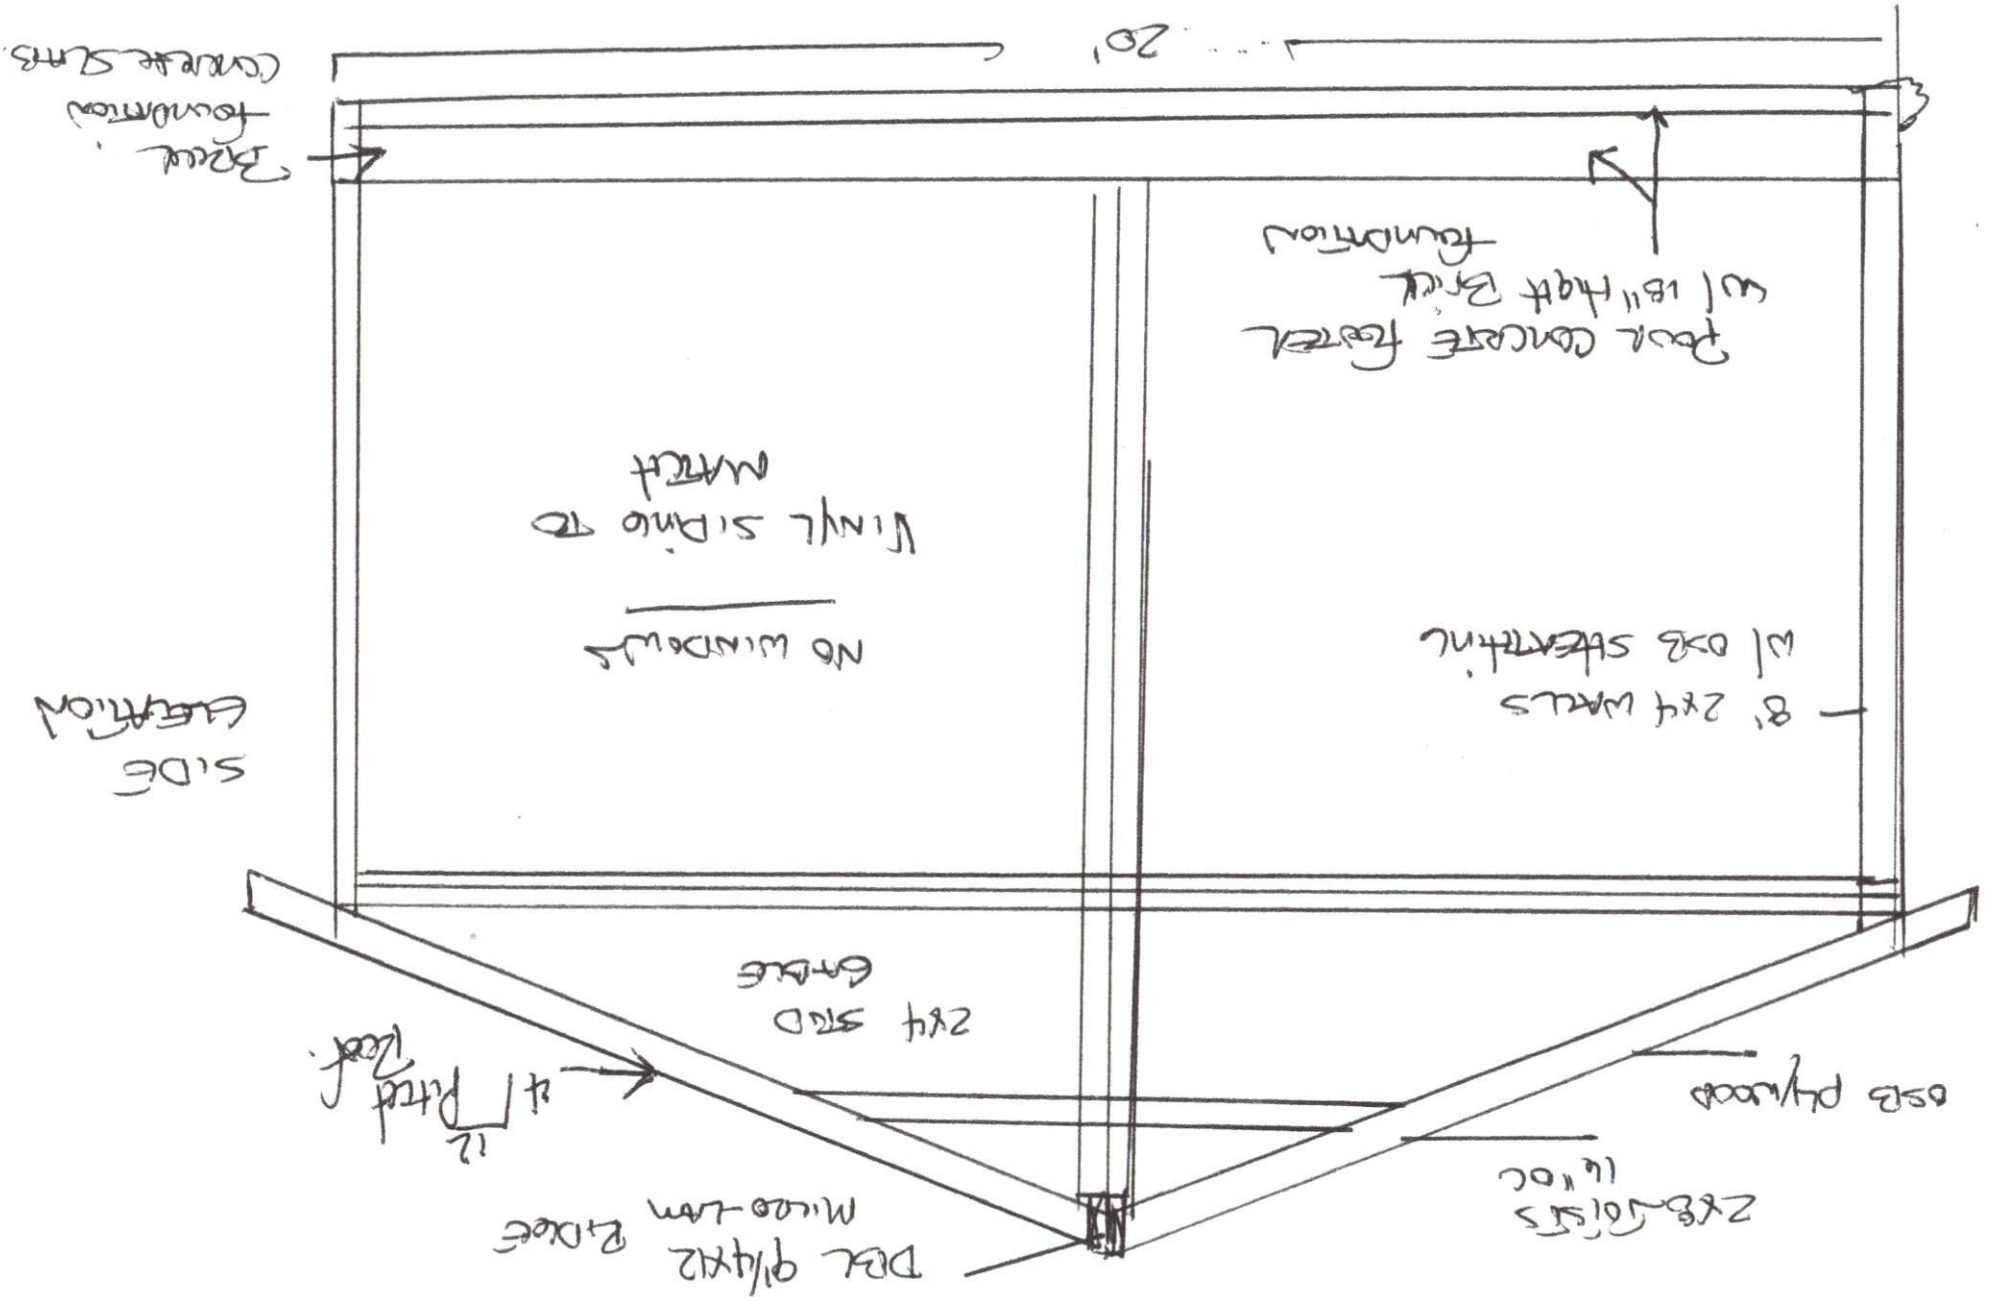

LARRY SHERFIELD
 26 BULLWOOD CT
 FD NO 27526
 813-415-9032