

JON & DIANE POWELSON (BUYERS)

3621 RAWLS CHURCH RD.

FLOYD VAHINA, NC 27526

HARNETT COUNTY

PH: 919 820 7520

e: jpowelson1229@gmail.com

MICHAEL ANDERSON HOMES - BUILDER OF HOME


LOT 9 OAK CREEK

MICHAEL ANDERSON  
919 868 8294

WORK PROPOSED

18' x 36' RV CARPORT  
MFG: A PLUS - PILOT MTR, NC  
REP: MAC BUILDINGS  
LILLINGTON, NC  
910-984-1088

14' x 20' SHED  
MFG: SHED DEPOT  
SANFORD, NC  
919-776-0206

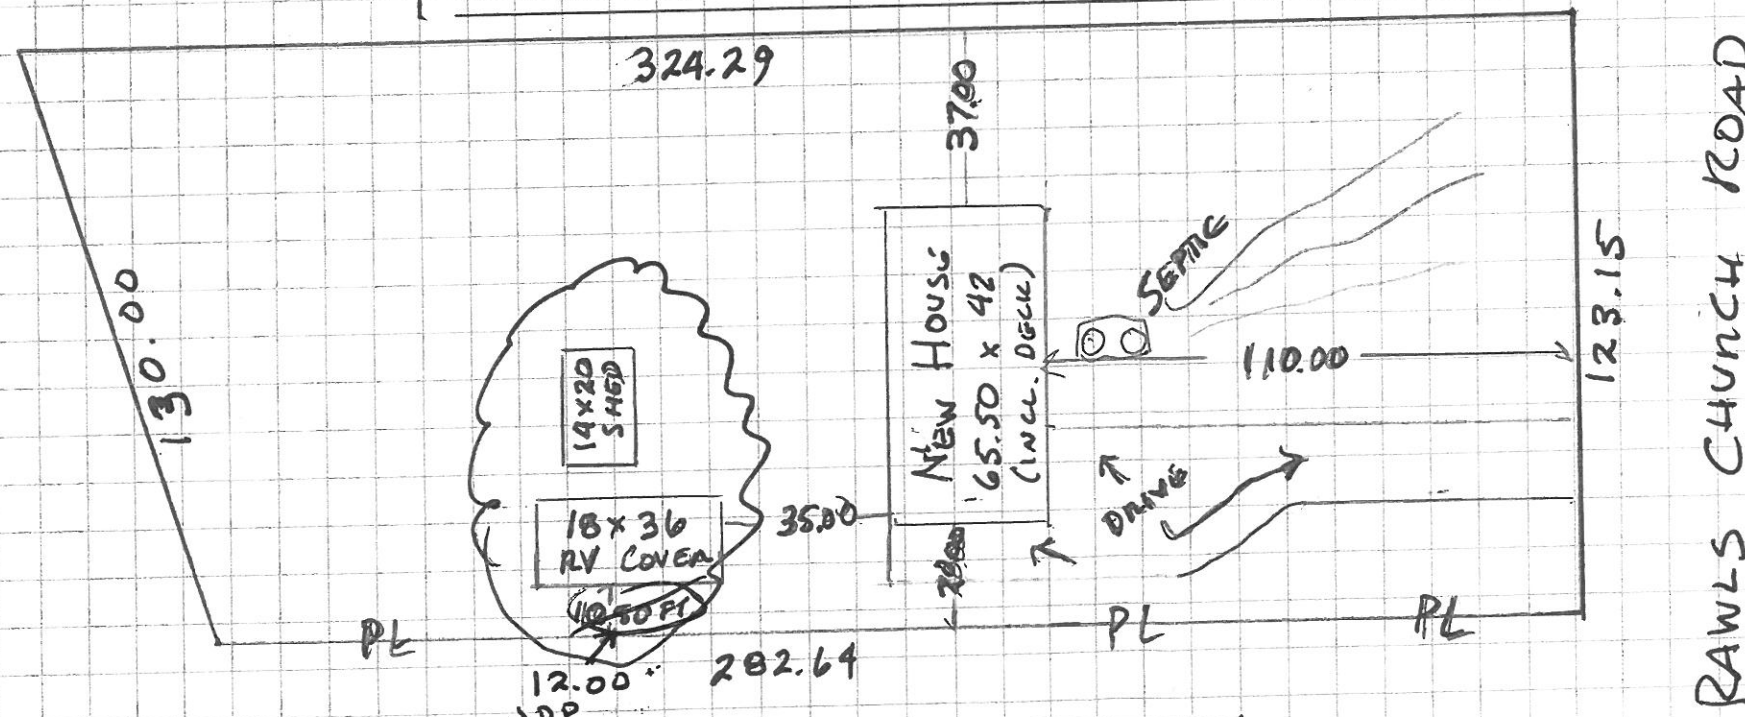

SCALE 1 INCH = 40 FEET

SKETCH BY:  
JON POWELSON  
919 820-7520  
DATE: MAY 19, 2021