

Harnett County Department of Public Health

PERMIT # BAES2105-0076

Operation Permit

New Installation Septic Tank Nitrification Line Repair Expansion SL 1434

PROPERTY LOCATION: 188 SADDLE LN. (BAKE JOHNSON RD)

Name: (owner) DANA + MICHAEL BLEGION SUBDIVISION JOHNSON FARMS LOT # 12

System Installer: RICKY HOLLAND

Basement with plumbing: Garage Number of Bedrooms 4


Type of Water Supply: Community Public Well Distance from well NA feet

System Type: 25% REDUCTION SS. TITG Types V and VI Systems expire in 5 years.

(In accordance with Table V a)

Owner must contact Health Department 6 months prior to expiration for permit renewal.

This system has been installed in compliance with applicable North Carolina General Statutes, Rules for Sewage Treatment and Disposal, and all conditions of the Improvement Permit and Construction Authorization.

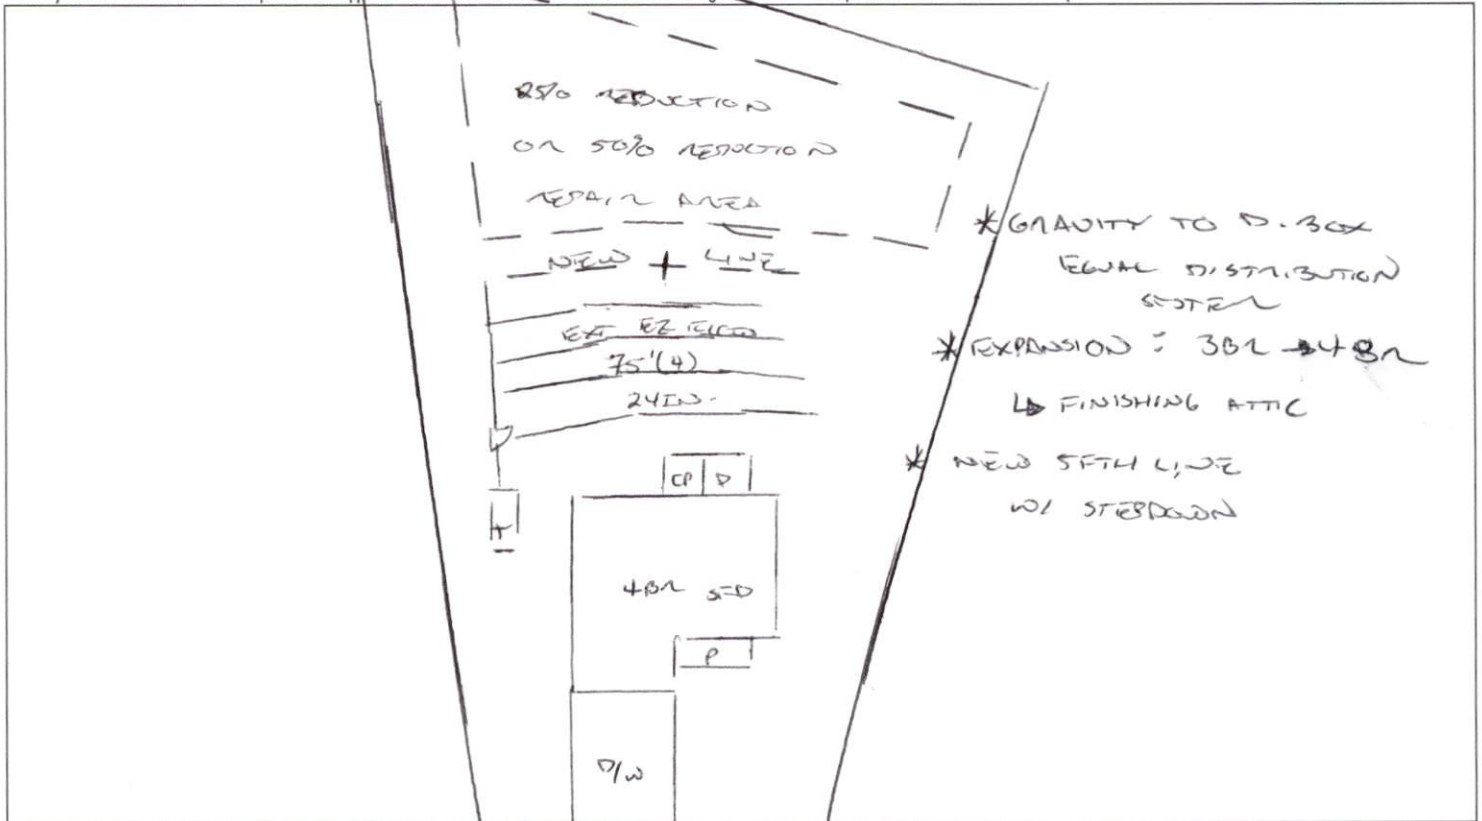

PERMIT CONDITIONS:

- I. Performance: System shall perform in accordance with Rule .1961.
- II. Monitoring: As required by Rule .1961. SADDLE LN.
- III. Maintenance: As required by Rule .1961. Other: _____
 Subsurface system operator required? Yes No
 If yes, see attached sheet for additional operation conditions, maintenance and reporting.

- IV. Operation: _____
- V. Other: _____

D-Box Pump Alarm H2O Line PWR Line

Following are the specifications for the sewage disposal system on the above captioned property.

Type of system: Conventional Other Q4 CHANGER TITG Septic Tank: EXT gallons Pump Tank: _____ gallons
 Subsurface No. of exact length width of depth of
 Drainage Field ditches 1 of each ditch 78 feet ditches 3 feet ditches 22-26 inches
 French Drain Required: _____ Linear feet

Authorized State Agent [Signature] Date 11/16/2021